


GREEN RIVER TOWNSITE

NW/4 SE/4 SECTION 9, T 21 S, R 16 E S.L.B. & M.



THIS PLAT IS MADE SOLELY FOR THE PURPOSE OF ASSISTING IN LOCATING THE LAND, AND THE RECORDER ASSUMES NO LIABILITY FOR VARIATIONS, IF ANY, WITH AN ACTUAL SURVEY.

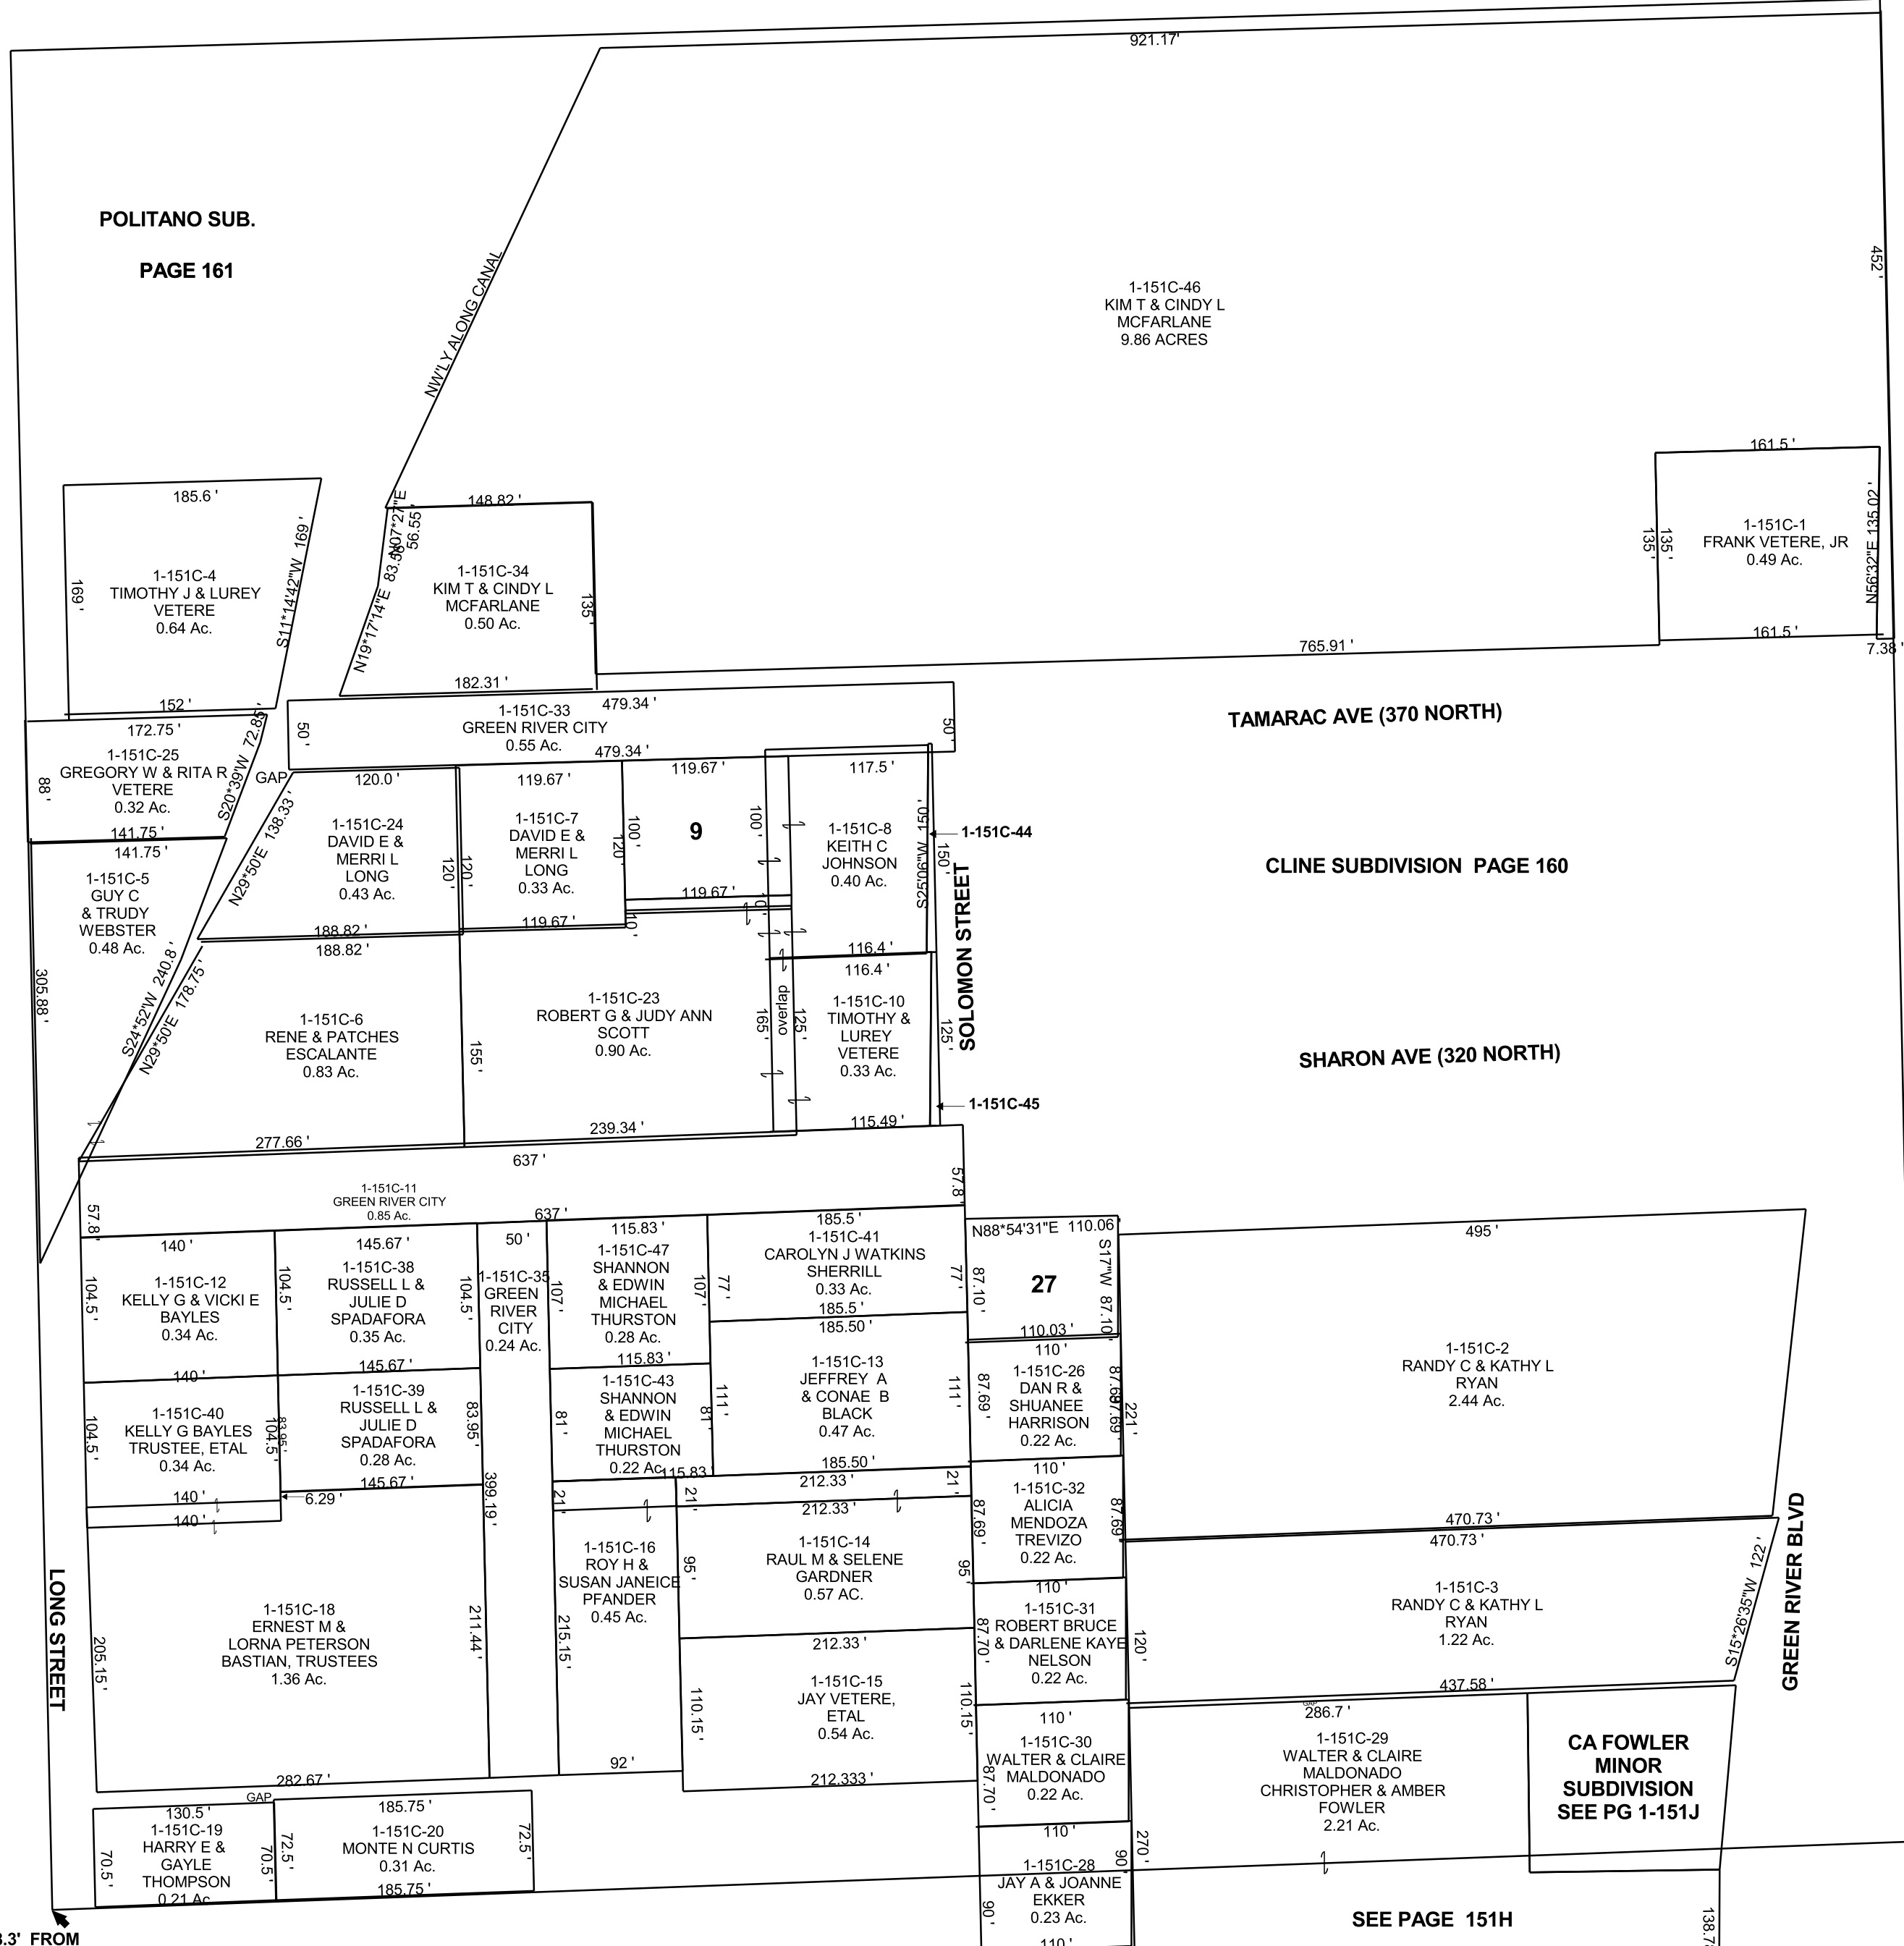

1-151C-9
TAYLOR CELESTE
MCCOLLUM &
SEAN PATRICK &
KATHERINE RAWSON
0.27 Ac.

1-151C-27
LANA CHRISTENE
COOMER,
TRUSTEE
0.22 Ac.

1-151C-35
GREEN
RIVER CITY
0.11 Ac.

1-151C-36
GREEN
RIVER CITY
0.13 Ac.

1-151C-44
GREEN RIVER
CITY
0.01 Ac.

1-151C-45
GREEN RIVER
CITY
0.01 Ac.

1-151C
09-21S-16E