


GREEN RIVER TOWNSITE

SW/4 SE/4 SECTION 9, T 21 S, R 16 E S.L.B. & M.

BOOK 1 PAGE 151H  
SCALE: 1" = 100'  
AUGUST 5, 2019

THIS PLAT IS MADE SOLELY FOR THE PURPOSE  
OF ASSISTING IN LOCATING THE LAND, AND  
THE RECORDER ASSUMES NO LIABILITY FOR  
VARIATIONS, IF ANY, WITH AN ACTUAL SURVEY.

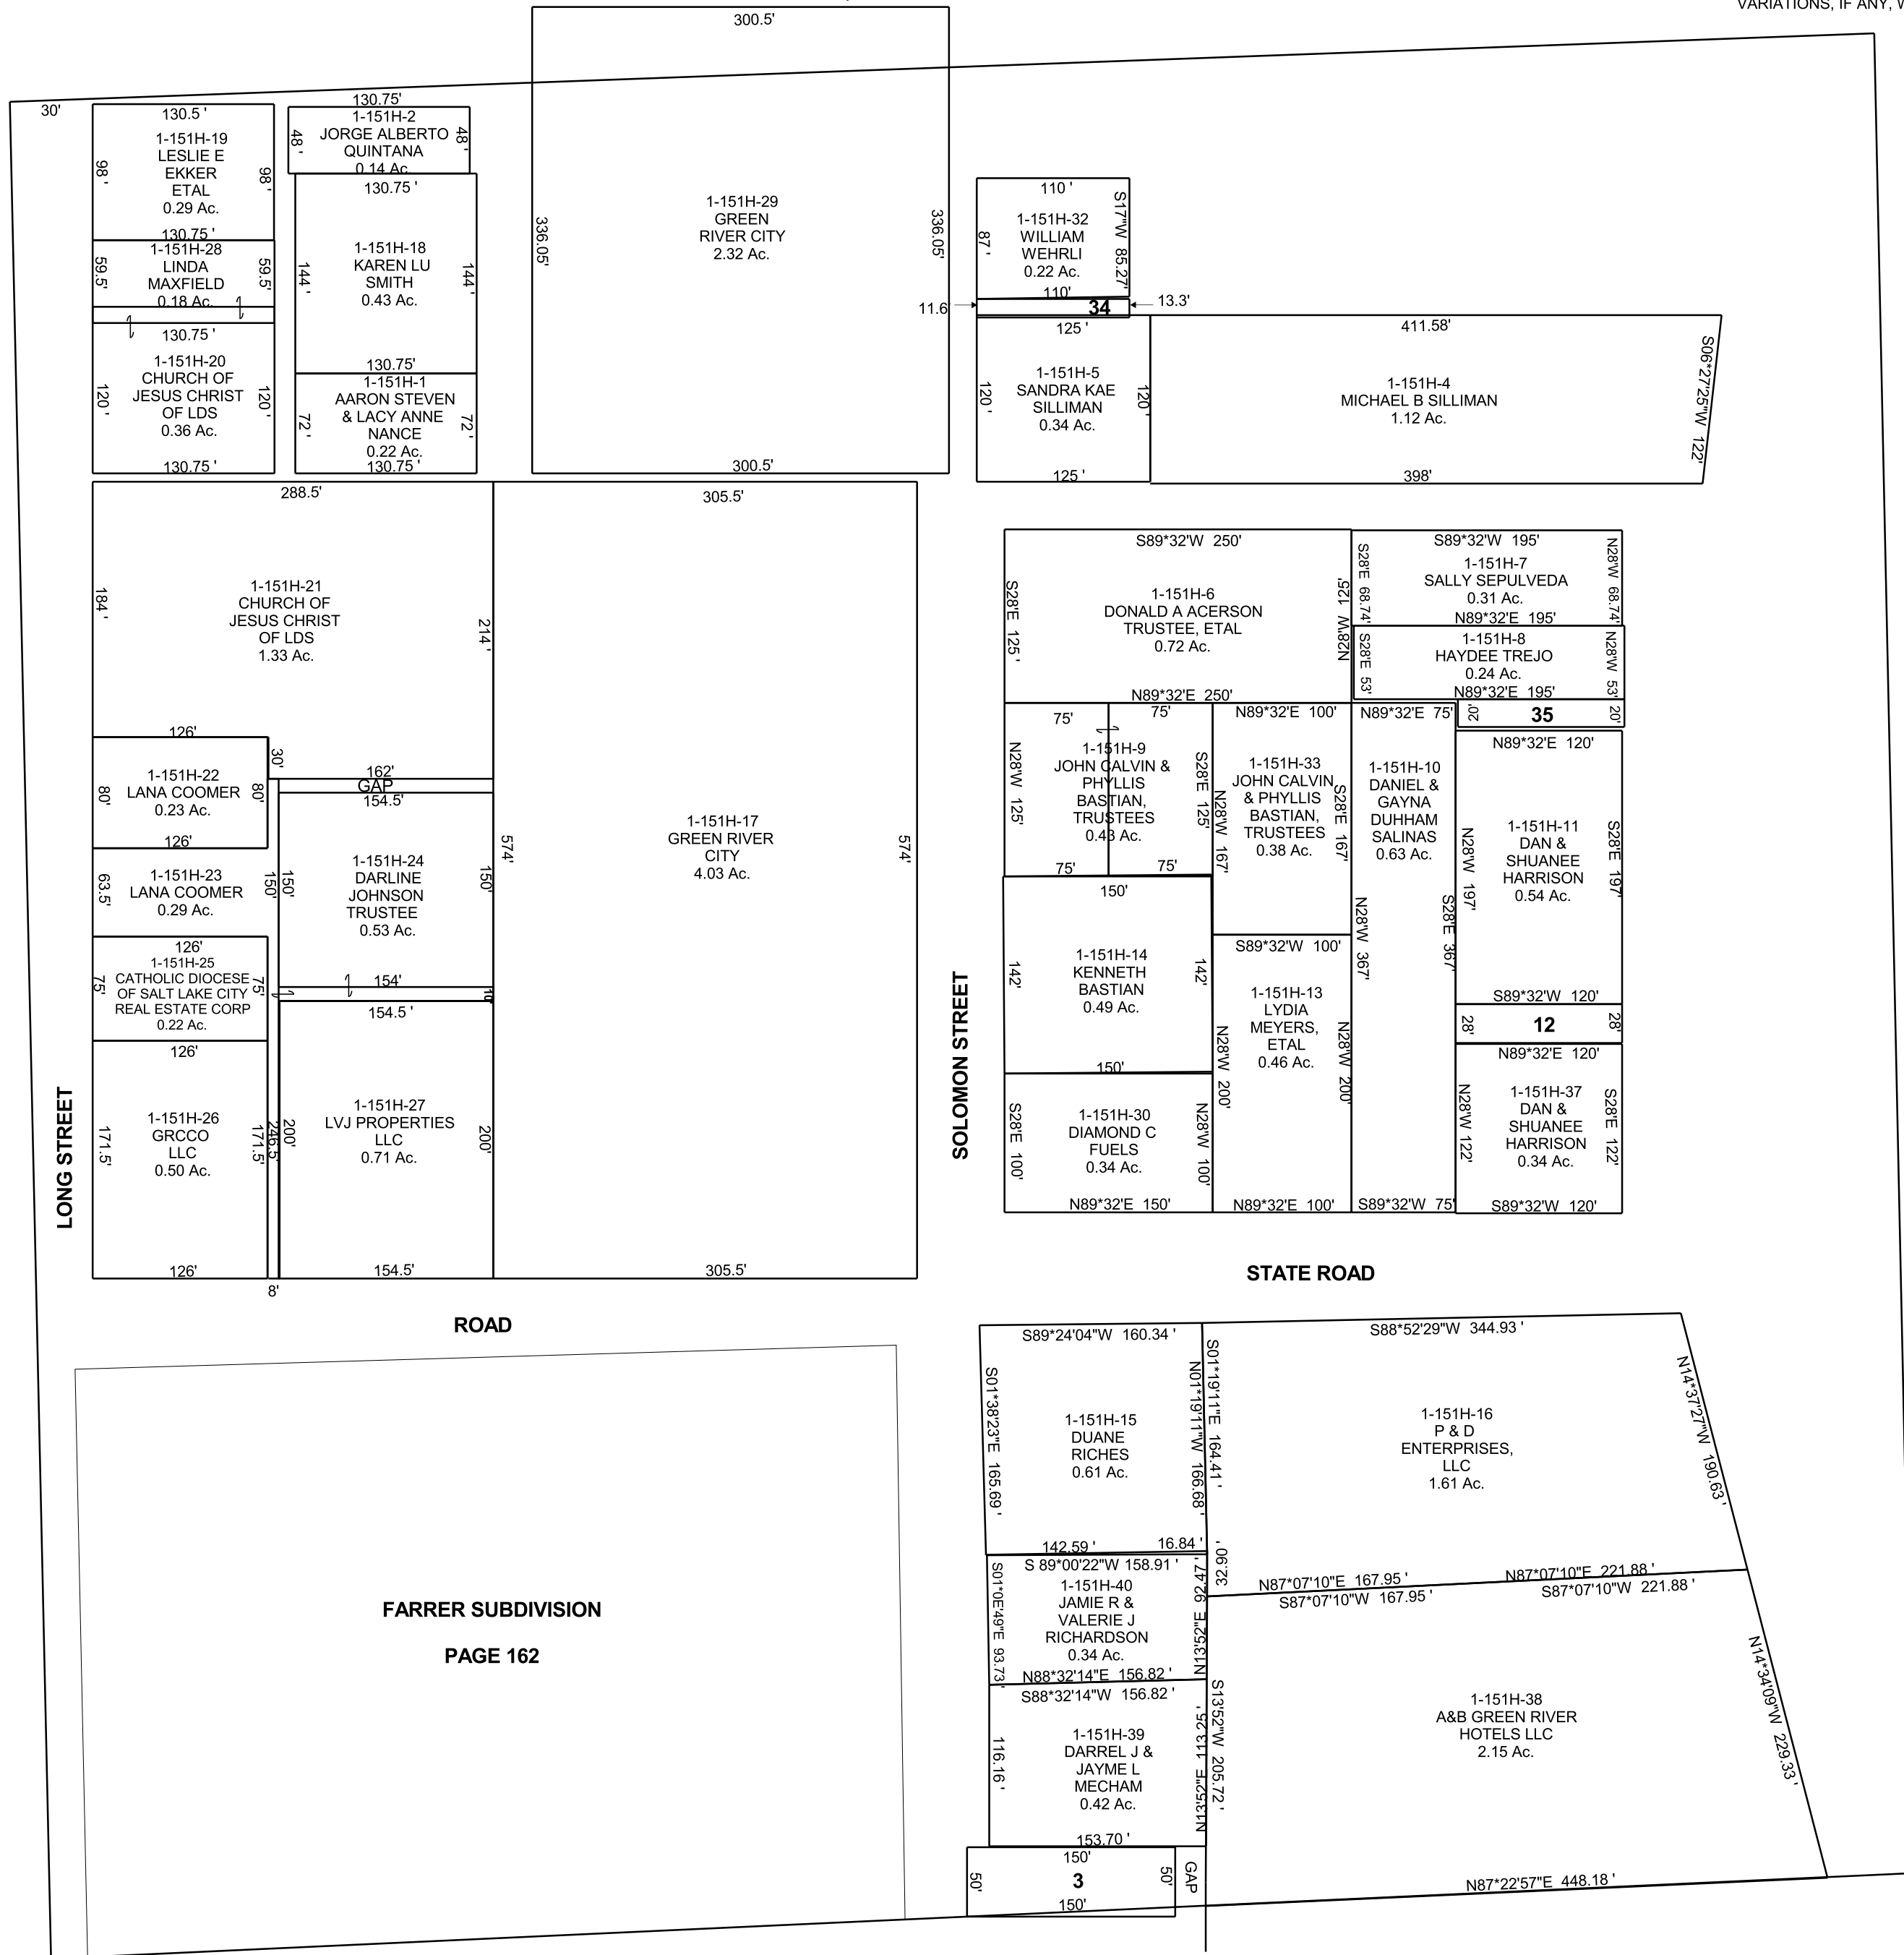

- 1-151H-3  
KYLE J  
BASTIAN  
0.17 Ac.
- 1-151H-12  
DAN &  
SHUANEE  
HARRISON  
0.08 Ac.
- 1-151H-34  
KENNETH BLAINE  
SILLIMAN,  
TRUSTEE, ETAL  
0.03 Ac.
- 1-151H-35  
HAYDEE TREJO  
0.06 Ac.

S/4 COR  
ALSO  
SW COR, LOT 3