


GREEN RIVER TOWNSITE

BOOK 1 PAGE 151H
SCALE: 1" = 100'
MARCH 24, 2017

EX

SW/4 SE/4 SECTION 9, T 21 S, R 16 E S.L.B. & M.

THIS PLAT IS MADE SOLELY FOR THE PURPOSE OF ASSISTING IN LOCATING THE LAND, AND THE RECORDER ASSUMES NO LIABILITY FOR VARIATIONS, IF ANY, WITH AN ACTUAL SURVEY.

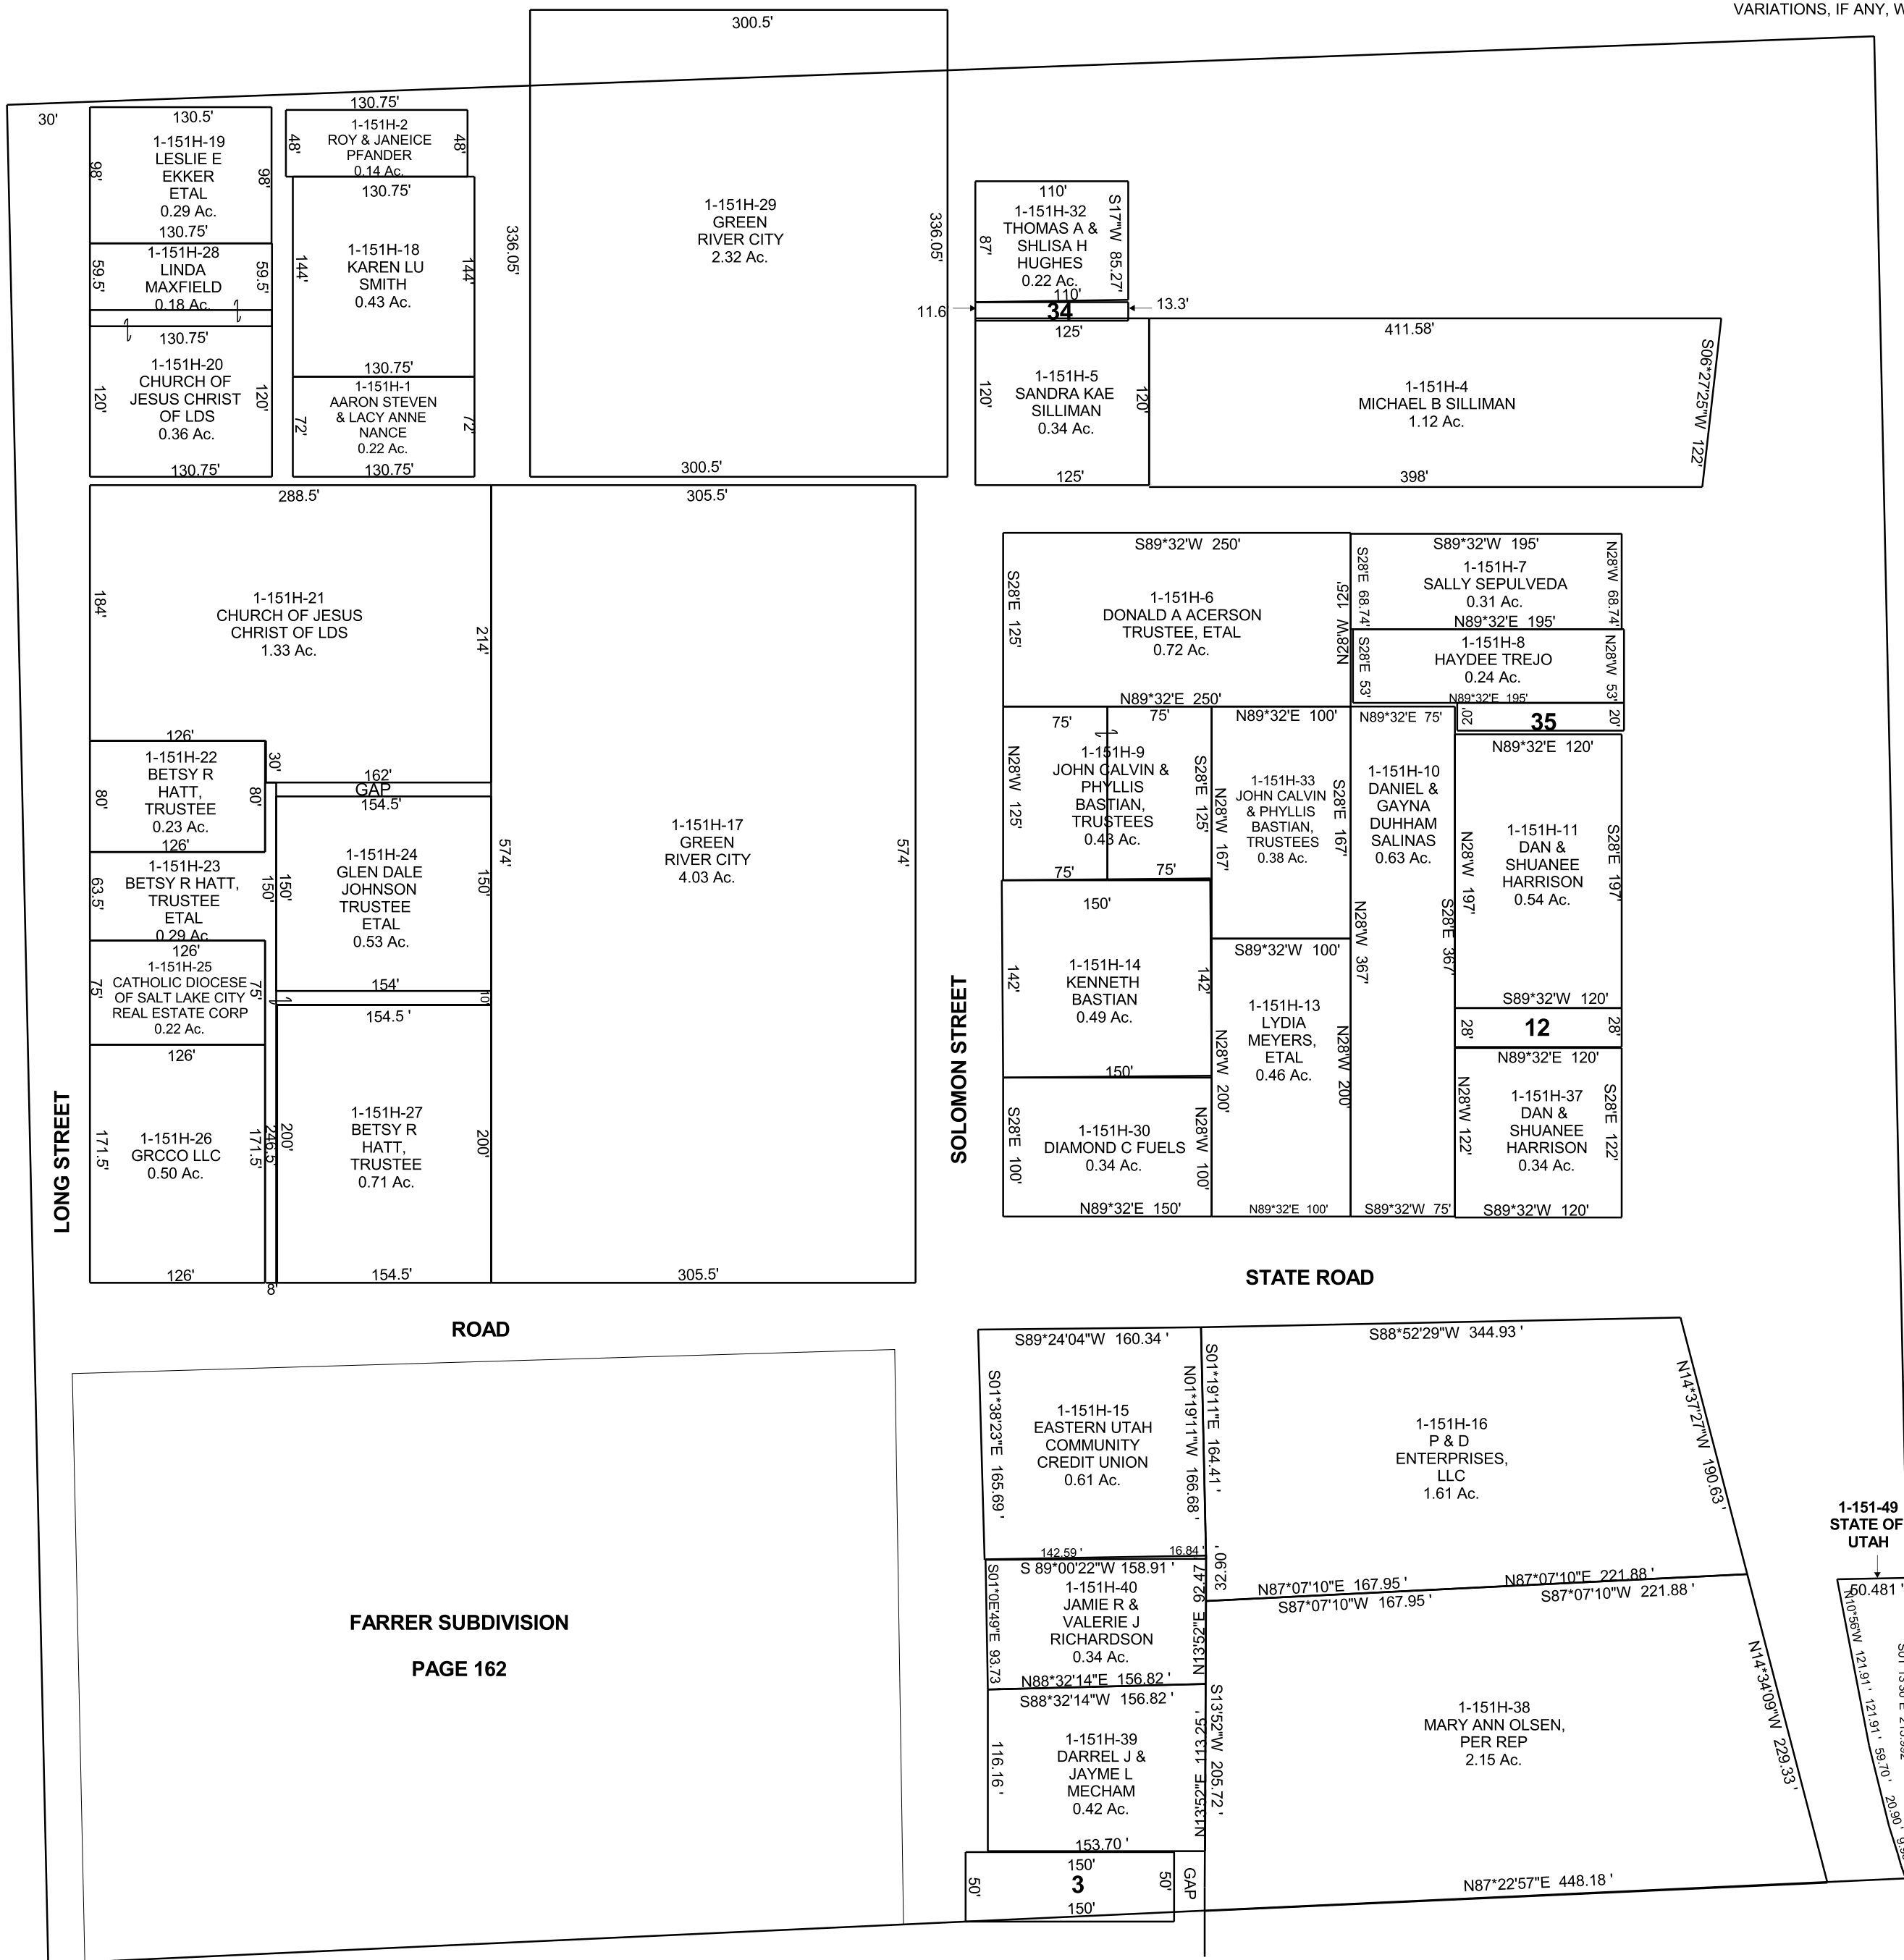

- 1-151H-3
KYLE J BASTIAN
0.17 Ac.
- 1-151H-12
DAN & SHUANEE HARRISON
0.08 Ac.
- 1-151H-34
KENNETH BLAINE SILLIMAN, TRUSTEE, ETAL
0.03 Ac.
- 1-151H-35
HAYDEE TREJO
0.06 Ac.

S/4 COR ALSO SW COR, LOT 3