


GREEN RIVER TOWNSITE

SW/4 SE/4 SECTION 9, T 21 S, R 16 E S.L.B. & M.

BOOK 1 PAGE 151H
SCALE: 1" = 100'
AUGUST 5, 2022

THIS PLAT IS MADE SOLELY FOR THE PURPOSE
OF ASSISTING IN LOCATING THE LAND, AND
THE RECORDER ASSUMES NO LIABILITY FOR
VARIATIONS, IF ANY, WITH AN ACTUAL SURVEY.

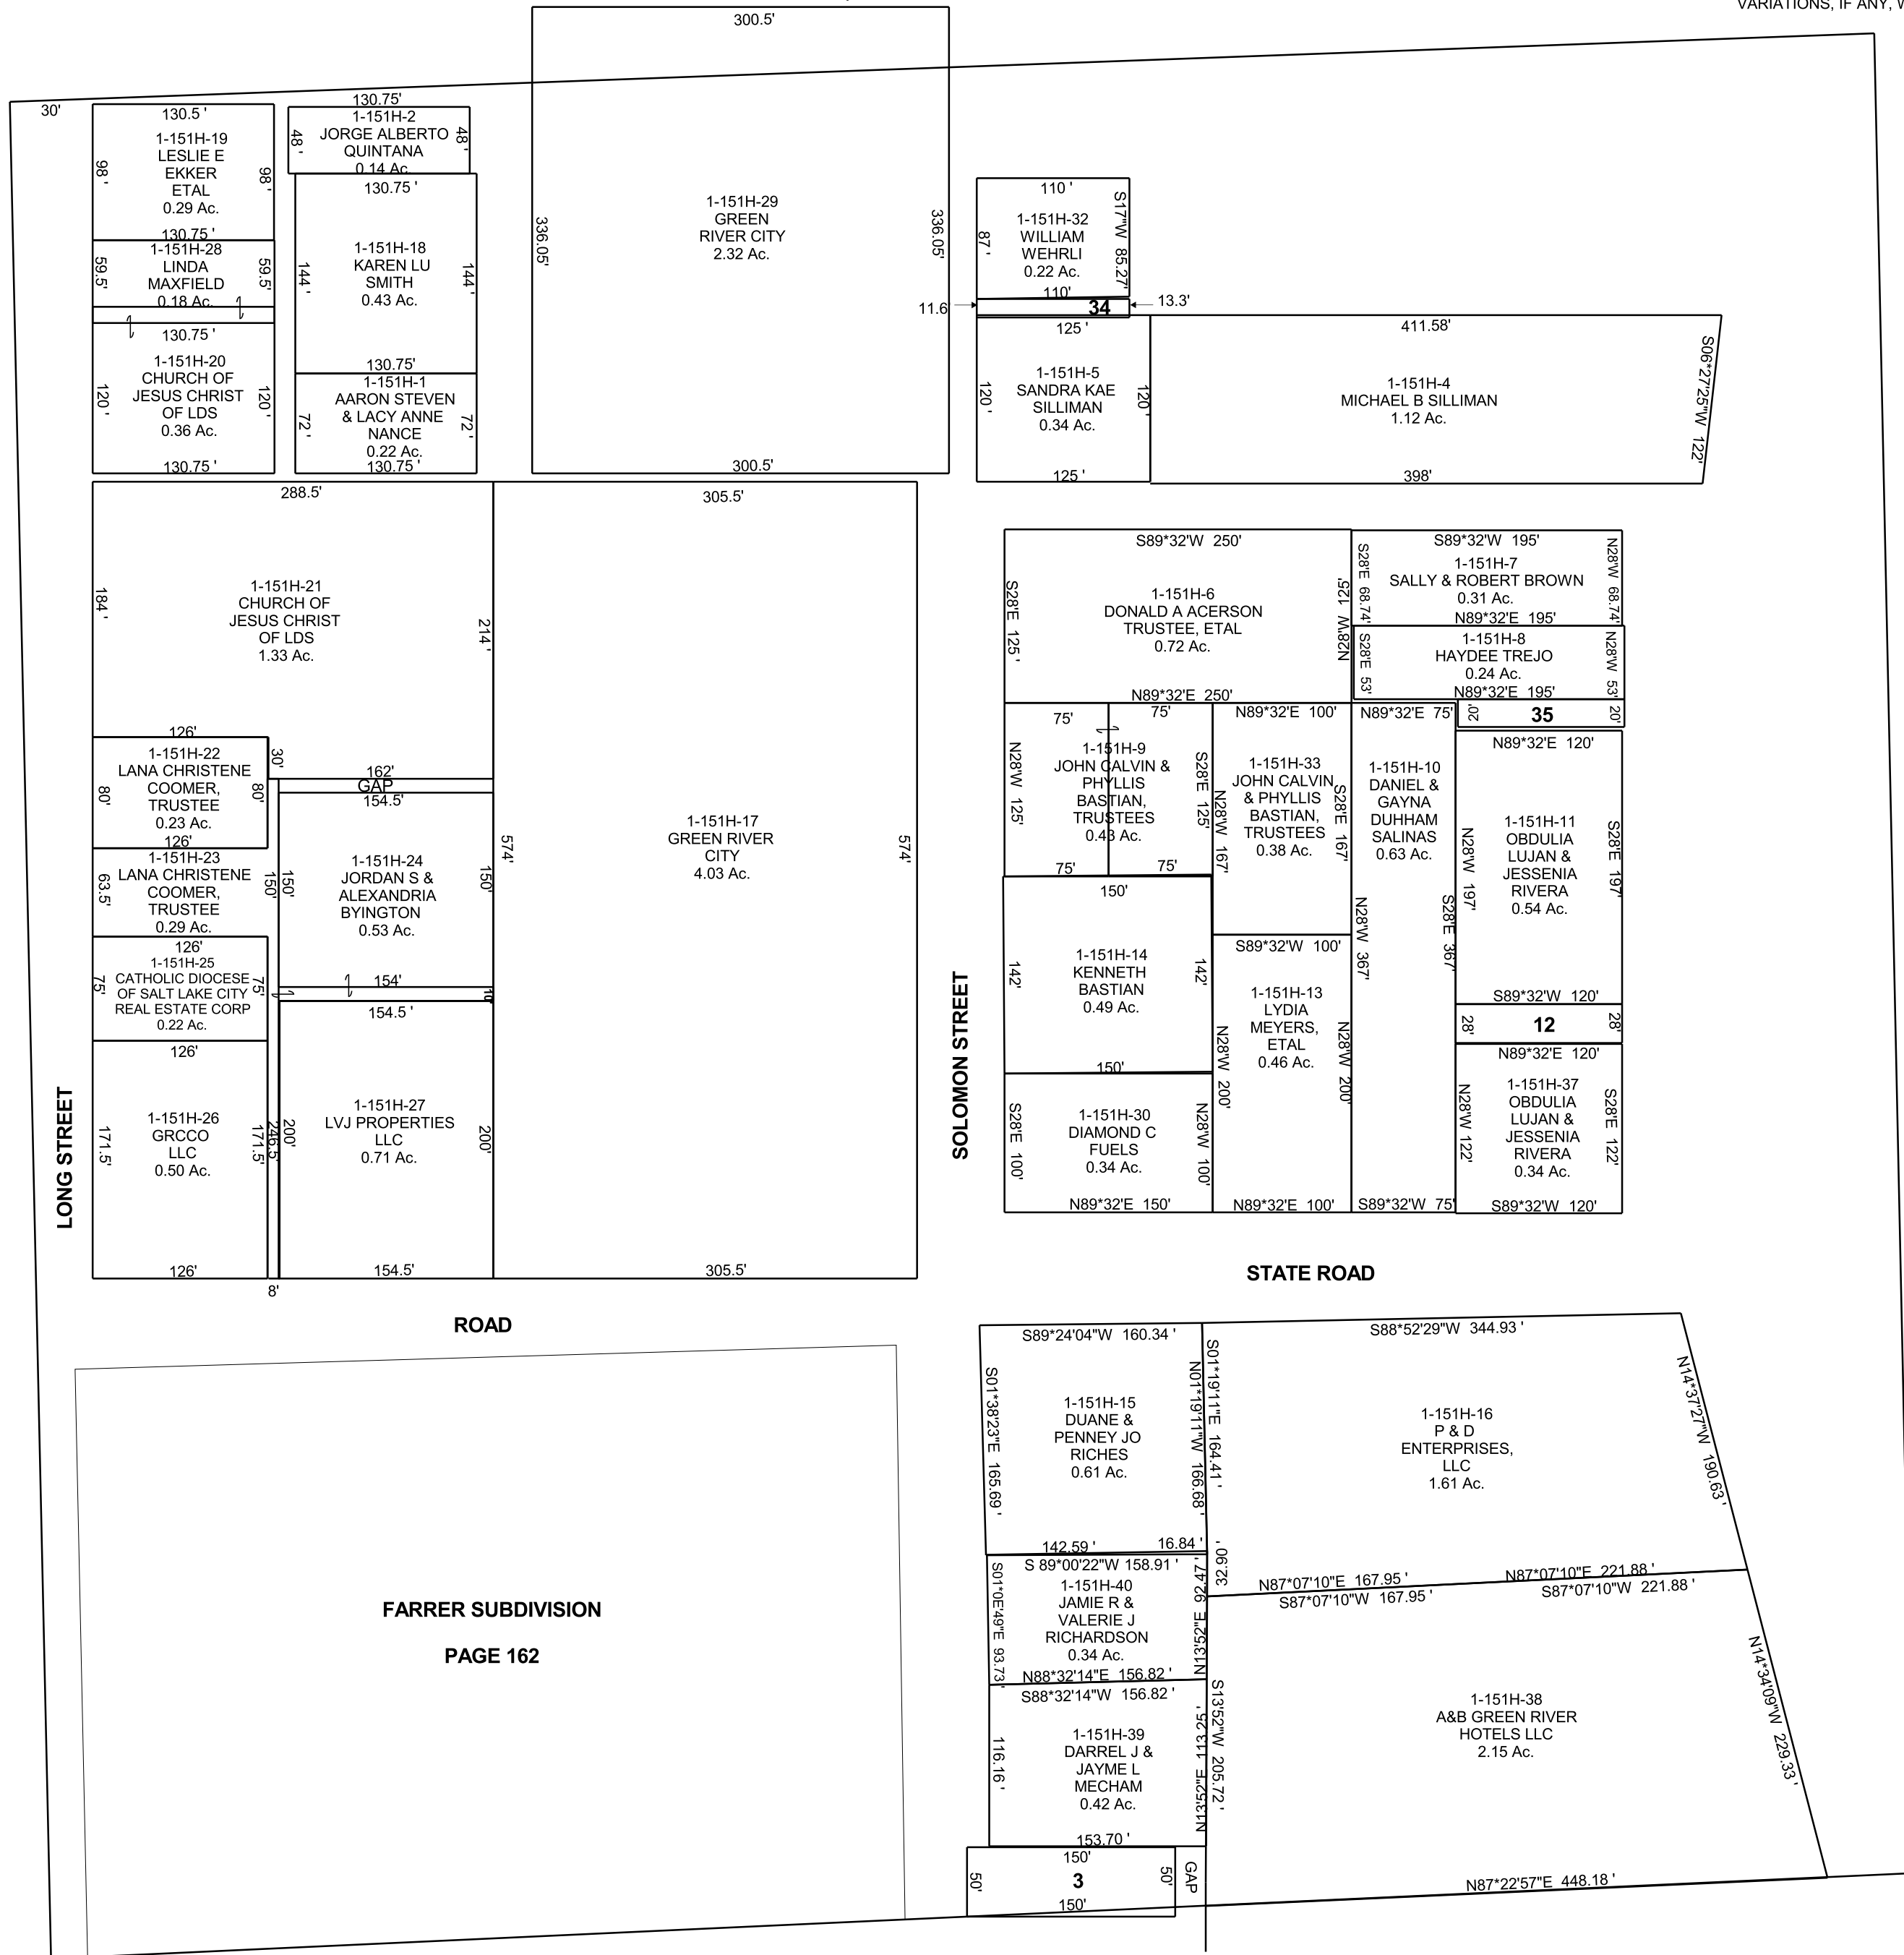

- 1-151H-3
KYLE J
BASTIAN
0.17 Ac.
- 1-151H-12
OBDULIA LUJAN
& JESSENIA
RIVERA
0.08 Ac.
- 1-151H-34
KENNETH BLAINE
SILLIMAN,
TRUSTEE, ETAL
0.03 Ac.
- 1-151H-35
HAYDEE TREJO
0.06 Ac.

S/4 COR
ALSO
SW COR, LOT 3