


FIRST DIVISION OF GREEN RIVER TOWNSITE  
 NE/4 NW/4 SECTION 16, T 21 S, R 16 E S.L.B. & M.

BOOK 1 PAGE 154A  
 SCALE: 1" = 100'  
 SEPTEMBER 29, 2022

THIS PLAT IS MADE SOLELY FOR THE PURPOSE  
 OF ASSISTING IN LOCATING THE LAND, AND  
 THE RECORDER ASSUMES NO LIABILITY FOR  
 VARIATIONS, IF ANY, WITH AN ACTUAL SURVEY.

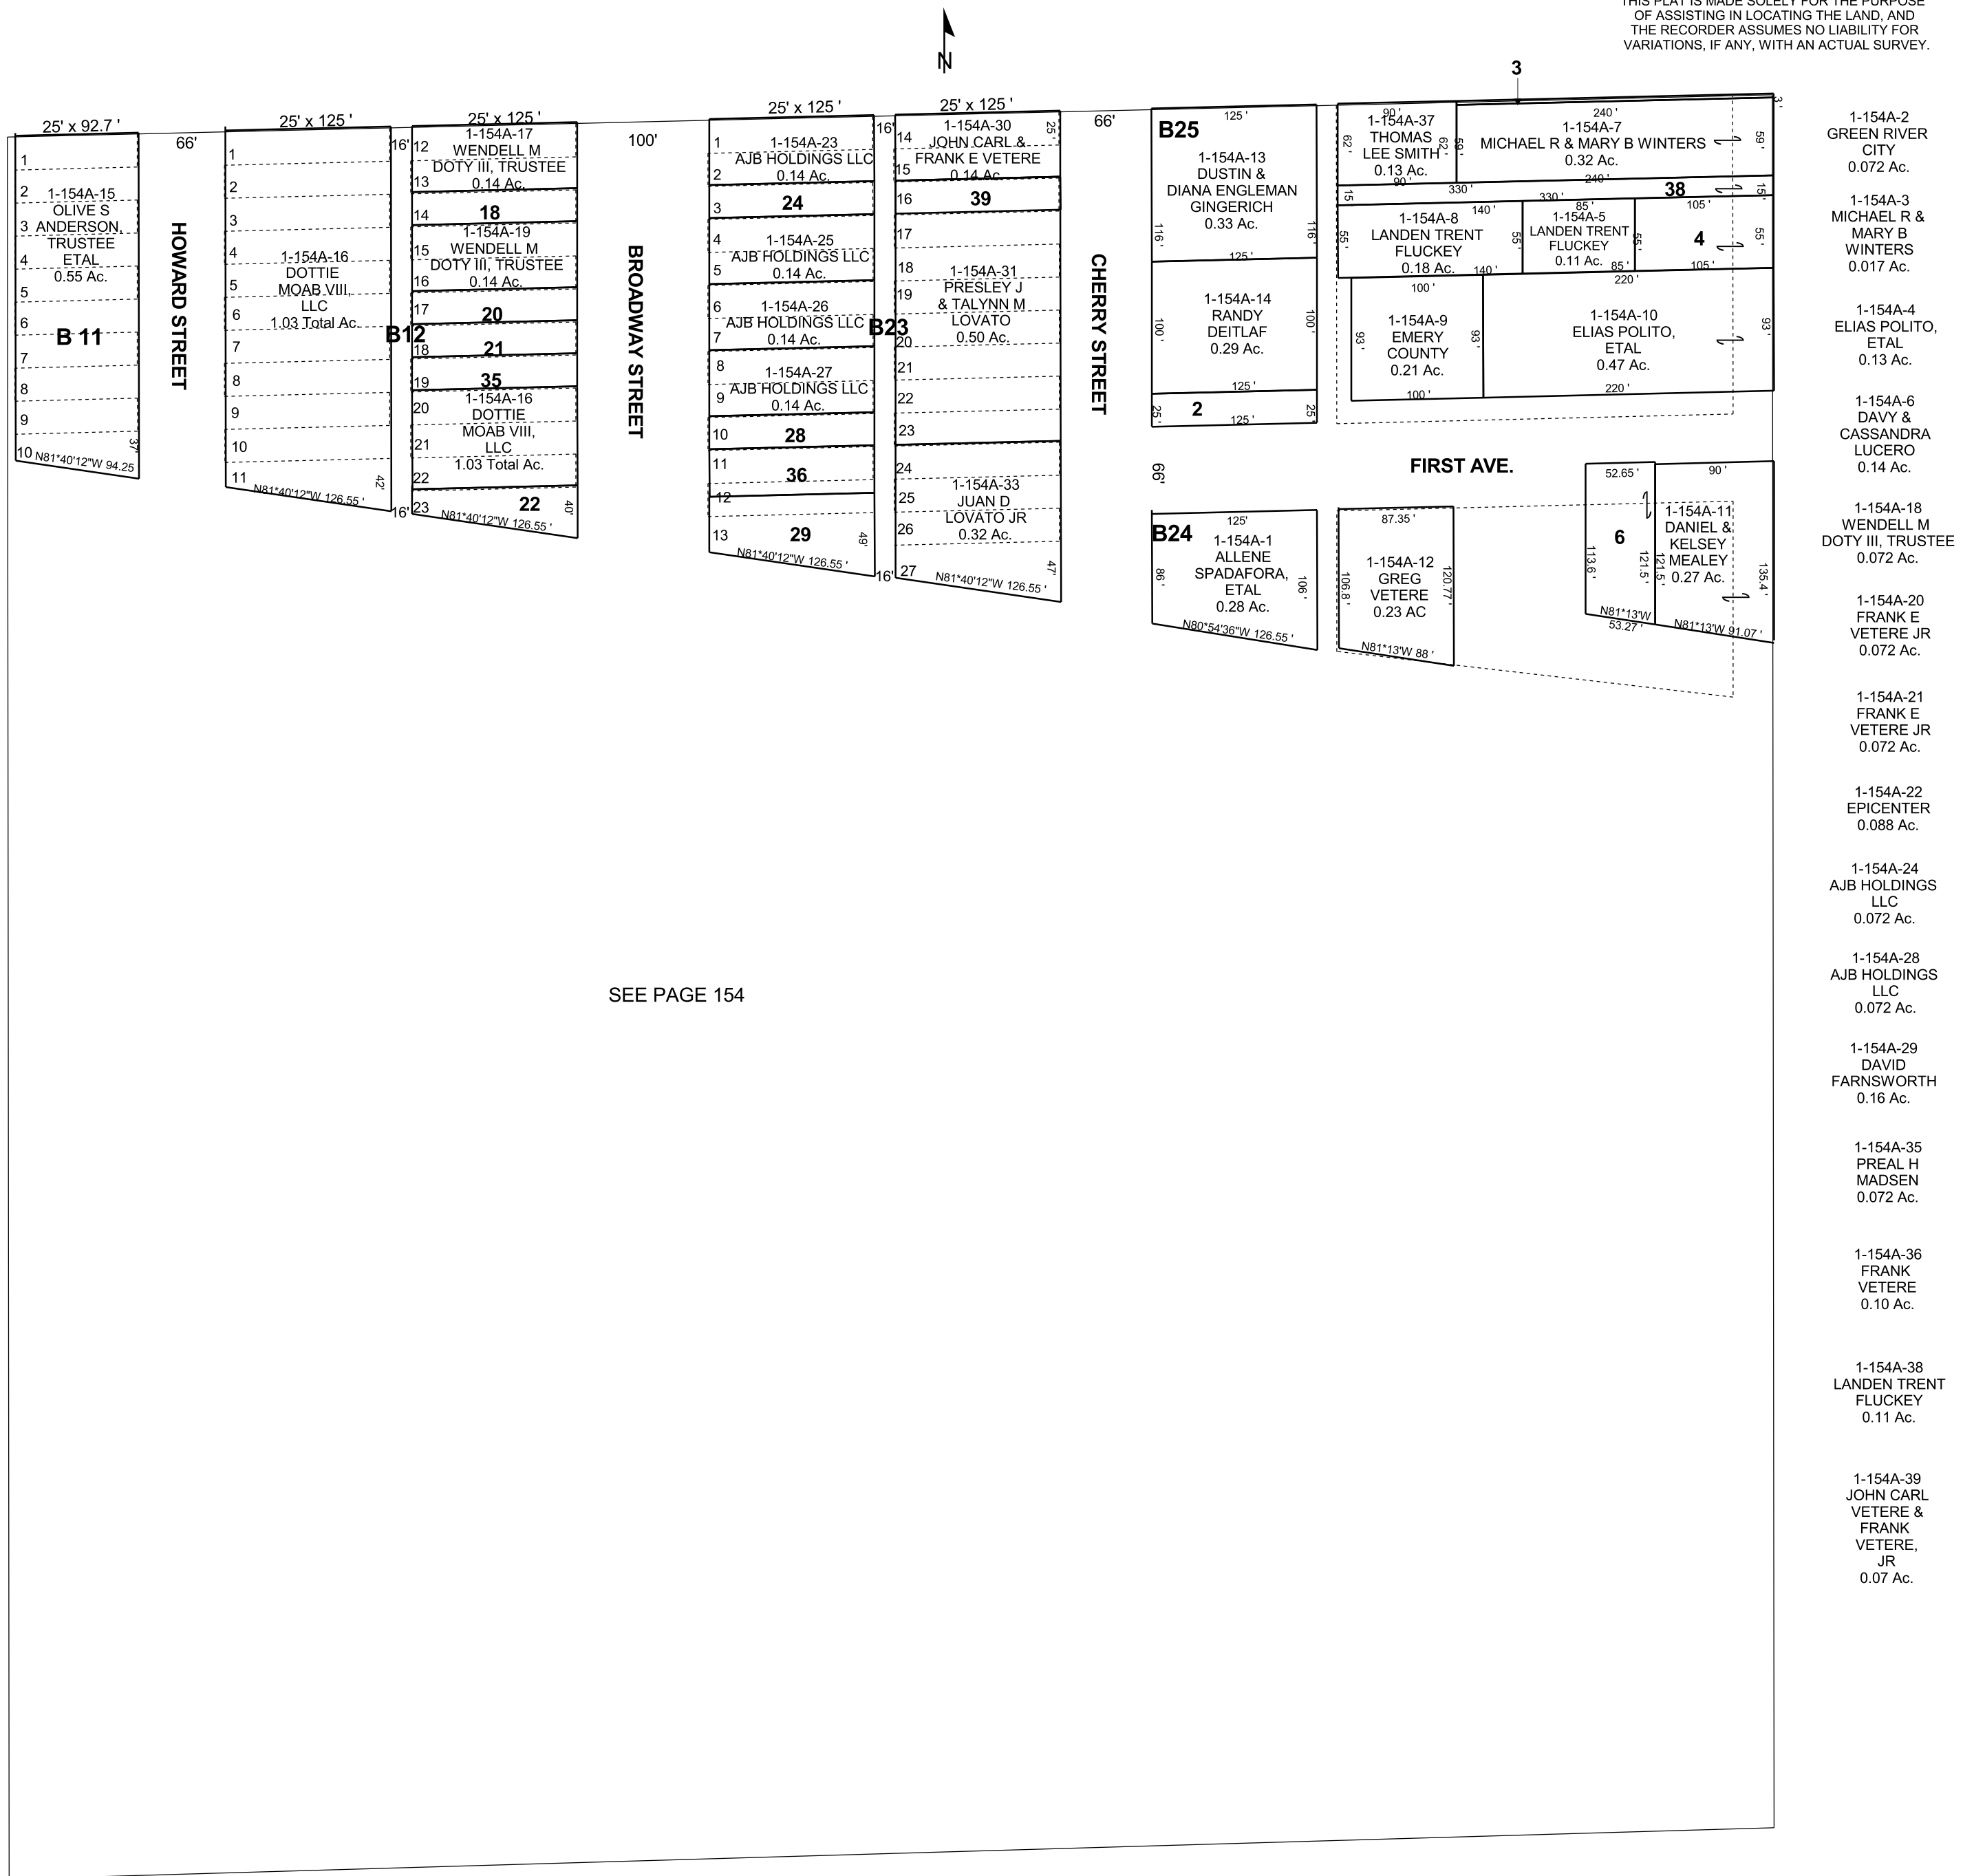

SEE PAGE 154

- 1-154A-2  
GREEN RIVER  
CITY  
0.072 Ac.
- 1-154A-3  
MICHAEL R &  
MARY B  
WINTERS  
0.017 Ac.
- 1-154A-4  
ELIAS POLITO,  
ETAL  
0.13 Ac.
- 1-154A-6  
DAVY &  
CASSANDRA  
LUCERO  
0.14 Ac.
- 1-154A-18  
WENDELL M  
DOTY III, TRUSTEE  
0.072 Ac.
- 1-154A-20  
FRANK E  
VETERE JR  
0.072 Ac.
- 1-154A-21  
FRANK E  
VETERE JR  
0.072 Ac.
- 1-154A-22  
EPICENTER  
0.088 Ac.
- 1-154A-24  
AJB HOLDINGS  
LLC  
0.072 Ac.
- 1-154A-28  
AJB HOLDINGS  
LLC  
0.072 Ac.
- 1-154A-29  
DAVID  
FARNSWORTH  
0.16 Ac.
- 1-154A-35  
PREAL H  
MADSEN  
0.072 Ac.
- 1-154A-36  
FRANK  
VETERE  
0.10 Ac.
- 1-154A-38  
LANDEN TRENT  
FLUCKEY  
0.11 Ac.
- 1-154A-39  
JOHN CARL  
VETERE &  
FRANK  
VETERE,  
JR  
0.07 Ac.