


ORCHARD HOME TRACTS OF GREEN RIVER TOWNSITE
NE/4 SECTION 16, T 21 S, R 16 E S.L.B. & M.

THIS PLAT IS MADE SOLELY FOR THE PURPOSE
OF ASSISTING IN LOCATING THE LAND, AND
THE RECORDER ASSUMES NO LIABILITY FOR
VARIATIONS, IF ANY, WITH AN ACTUAL SURVEY.

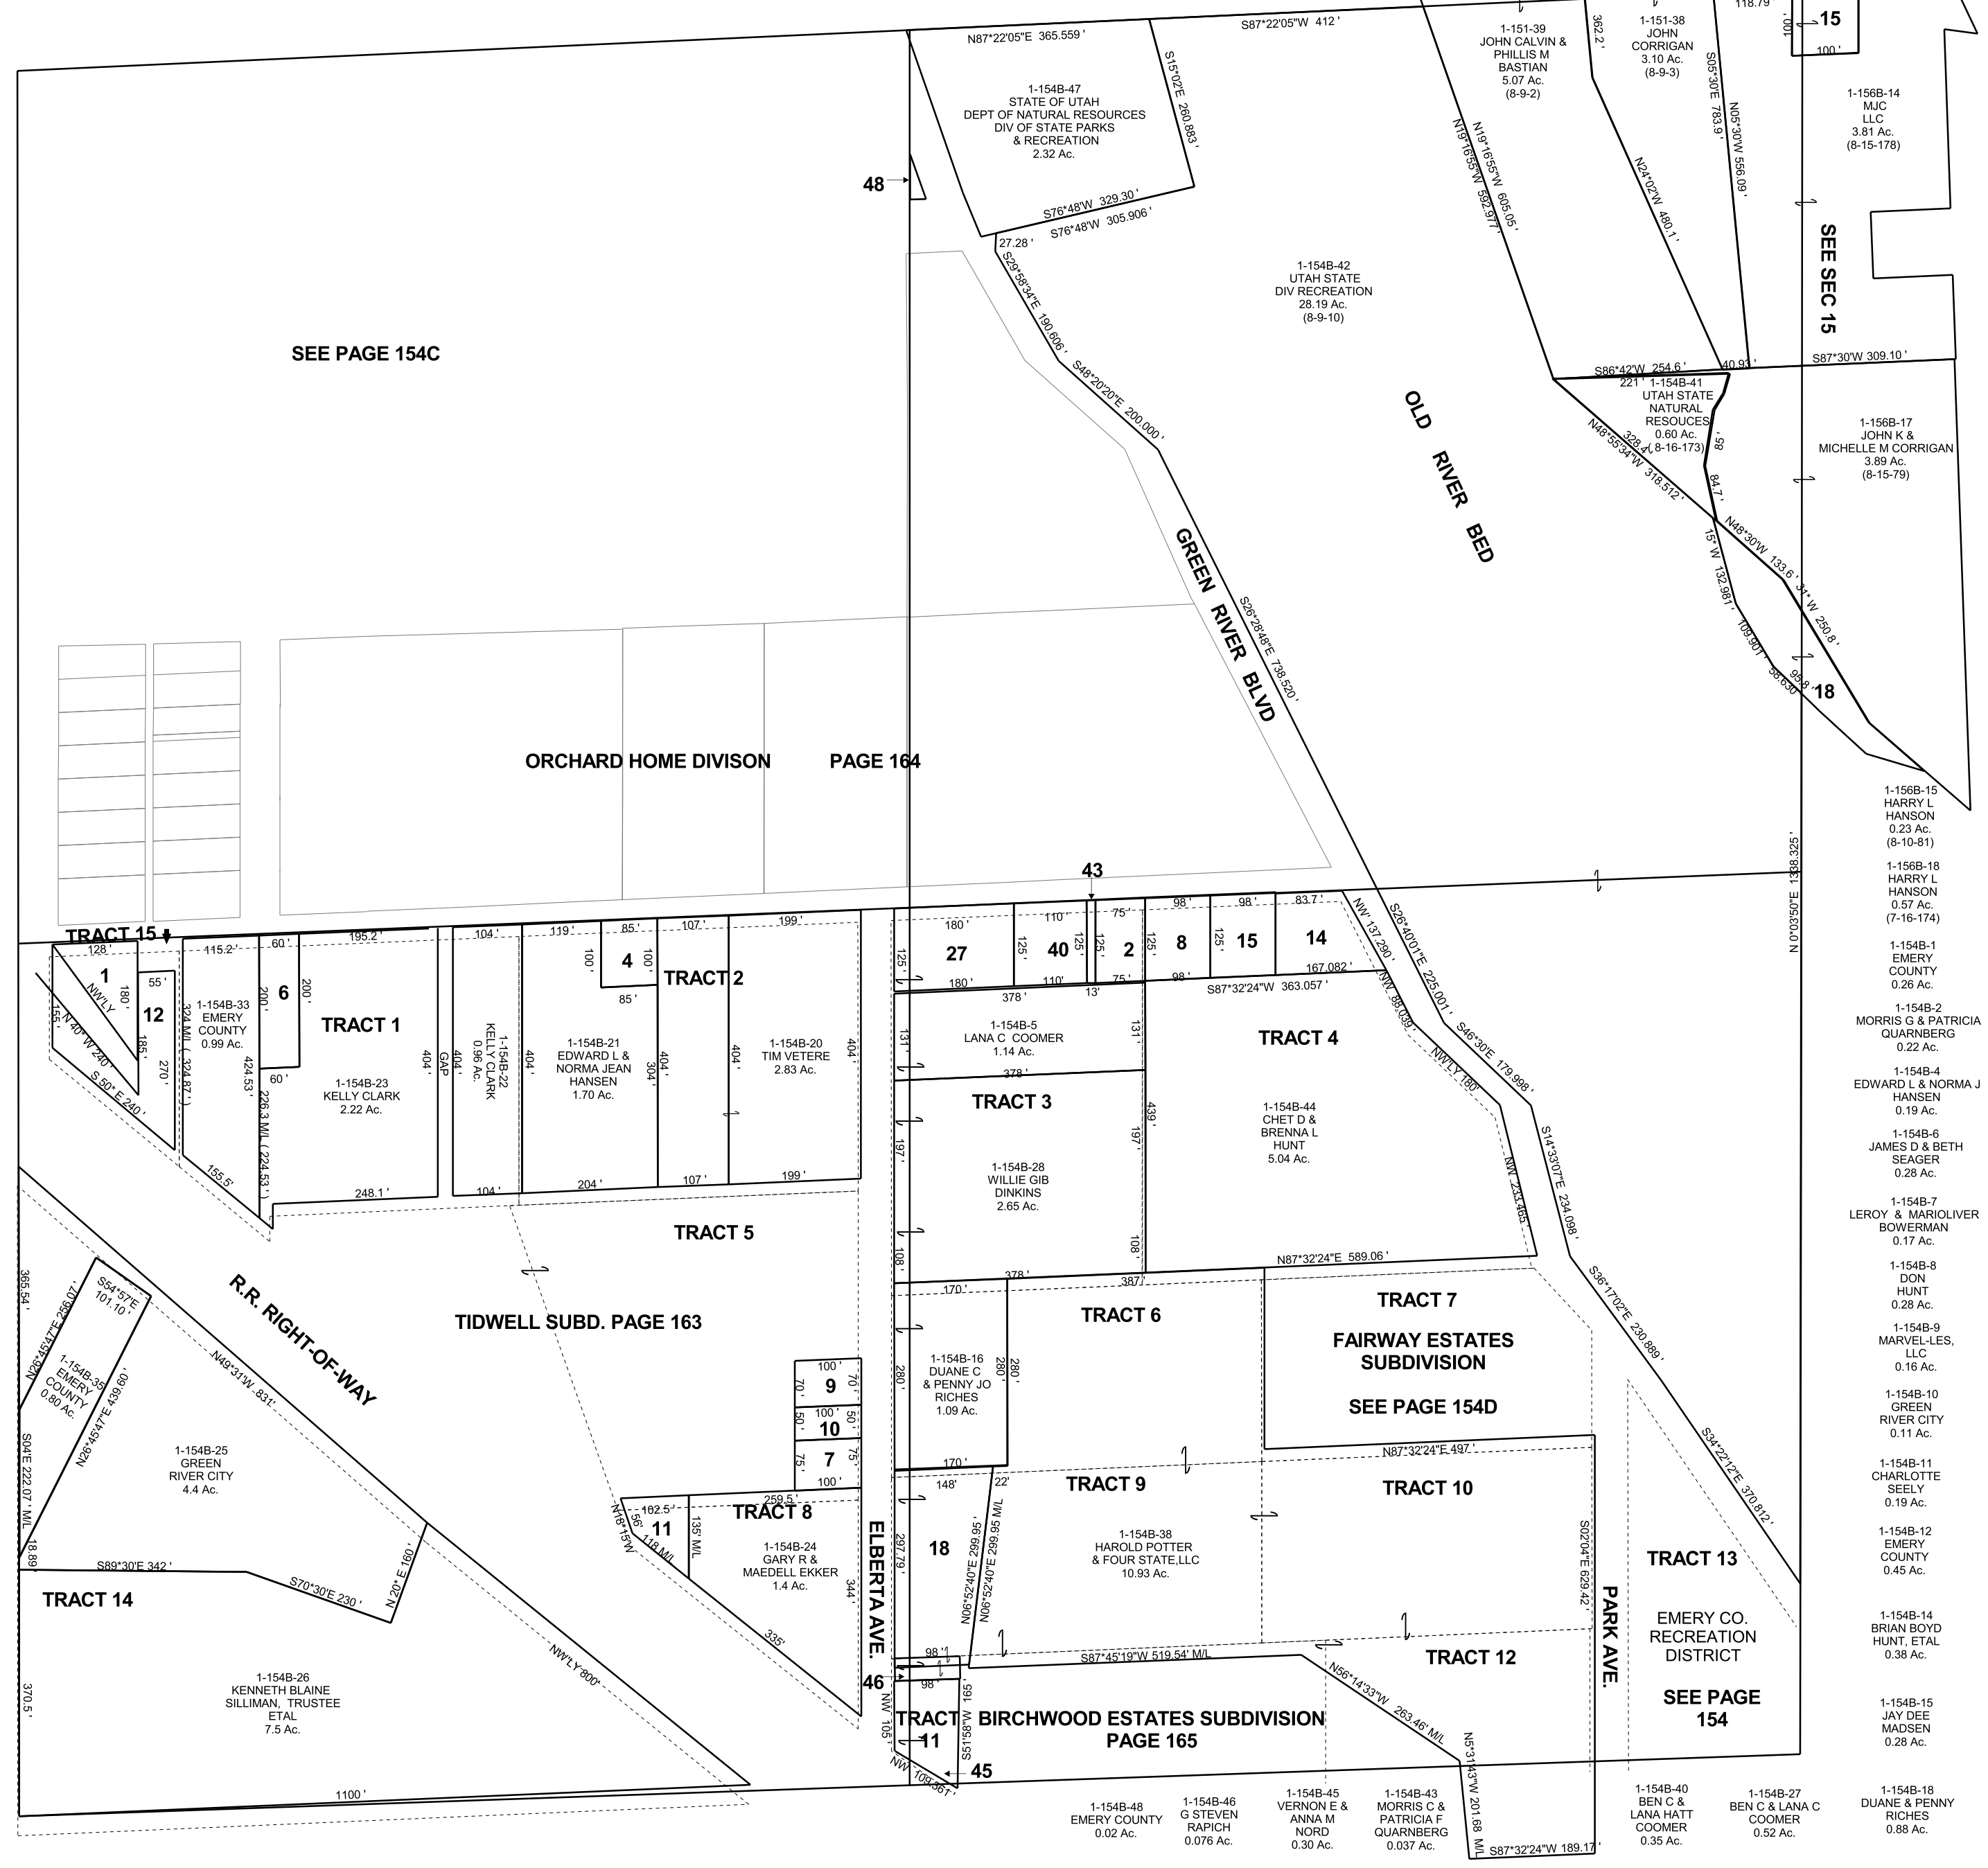

SEE PAGE 154C

SEE SEC 9

SEE SEC 15

ORCHARD HOME DIVISION PAGE 164

TRACT 15

TRACT 2

TRACT 1

TRACT 3

TRACT 4

TRACT 5

TIDWELL SUBD. PAGE 163

TRACT 6

TRACT 7
FAIRWAY ESTATES
SUBDIVISION
SEE PAGE 154D

TRACT 9

TRACT 10

TRACT 13
EMERY CO.
RECREATION
DISTRICT
SEE PAGE
154

TRACT 14

TRACT 8

TRACT 11
BIRCHWOOD ESTATES SUBDIVISION
PAGE 165

TRACT 12