


GREEN RIVER

BOOK 1 PAGE 156A
SCALE: 1" = 200'
DECEMBER 8, 2017

NE/4 SECTION 15, T 21 S, R 16 E S.L.B. & M.

THIS PLAN IS MADE SOLELY FOR THE PURPOSE
OF ASSISTING IN LOCATING THE LAND, AND
THE RECORDER ASSUMES NO LIABILITY FOR
VARIATIONS, IF ANY, WITH AN ACTUAL SURVEY.

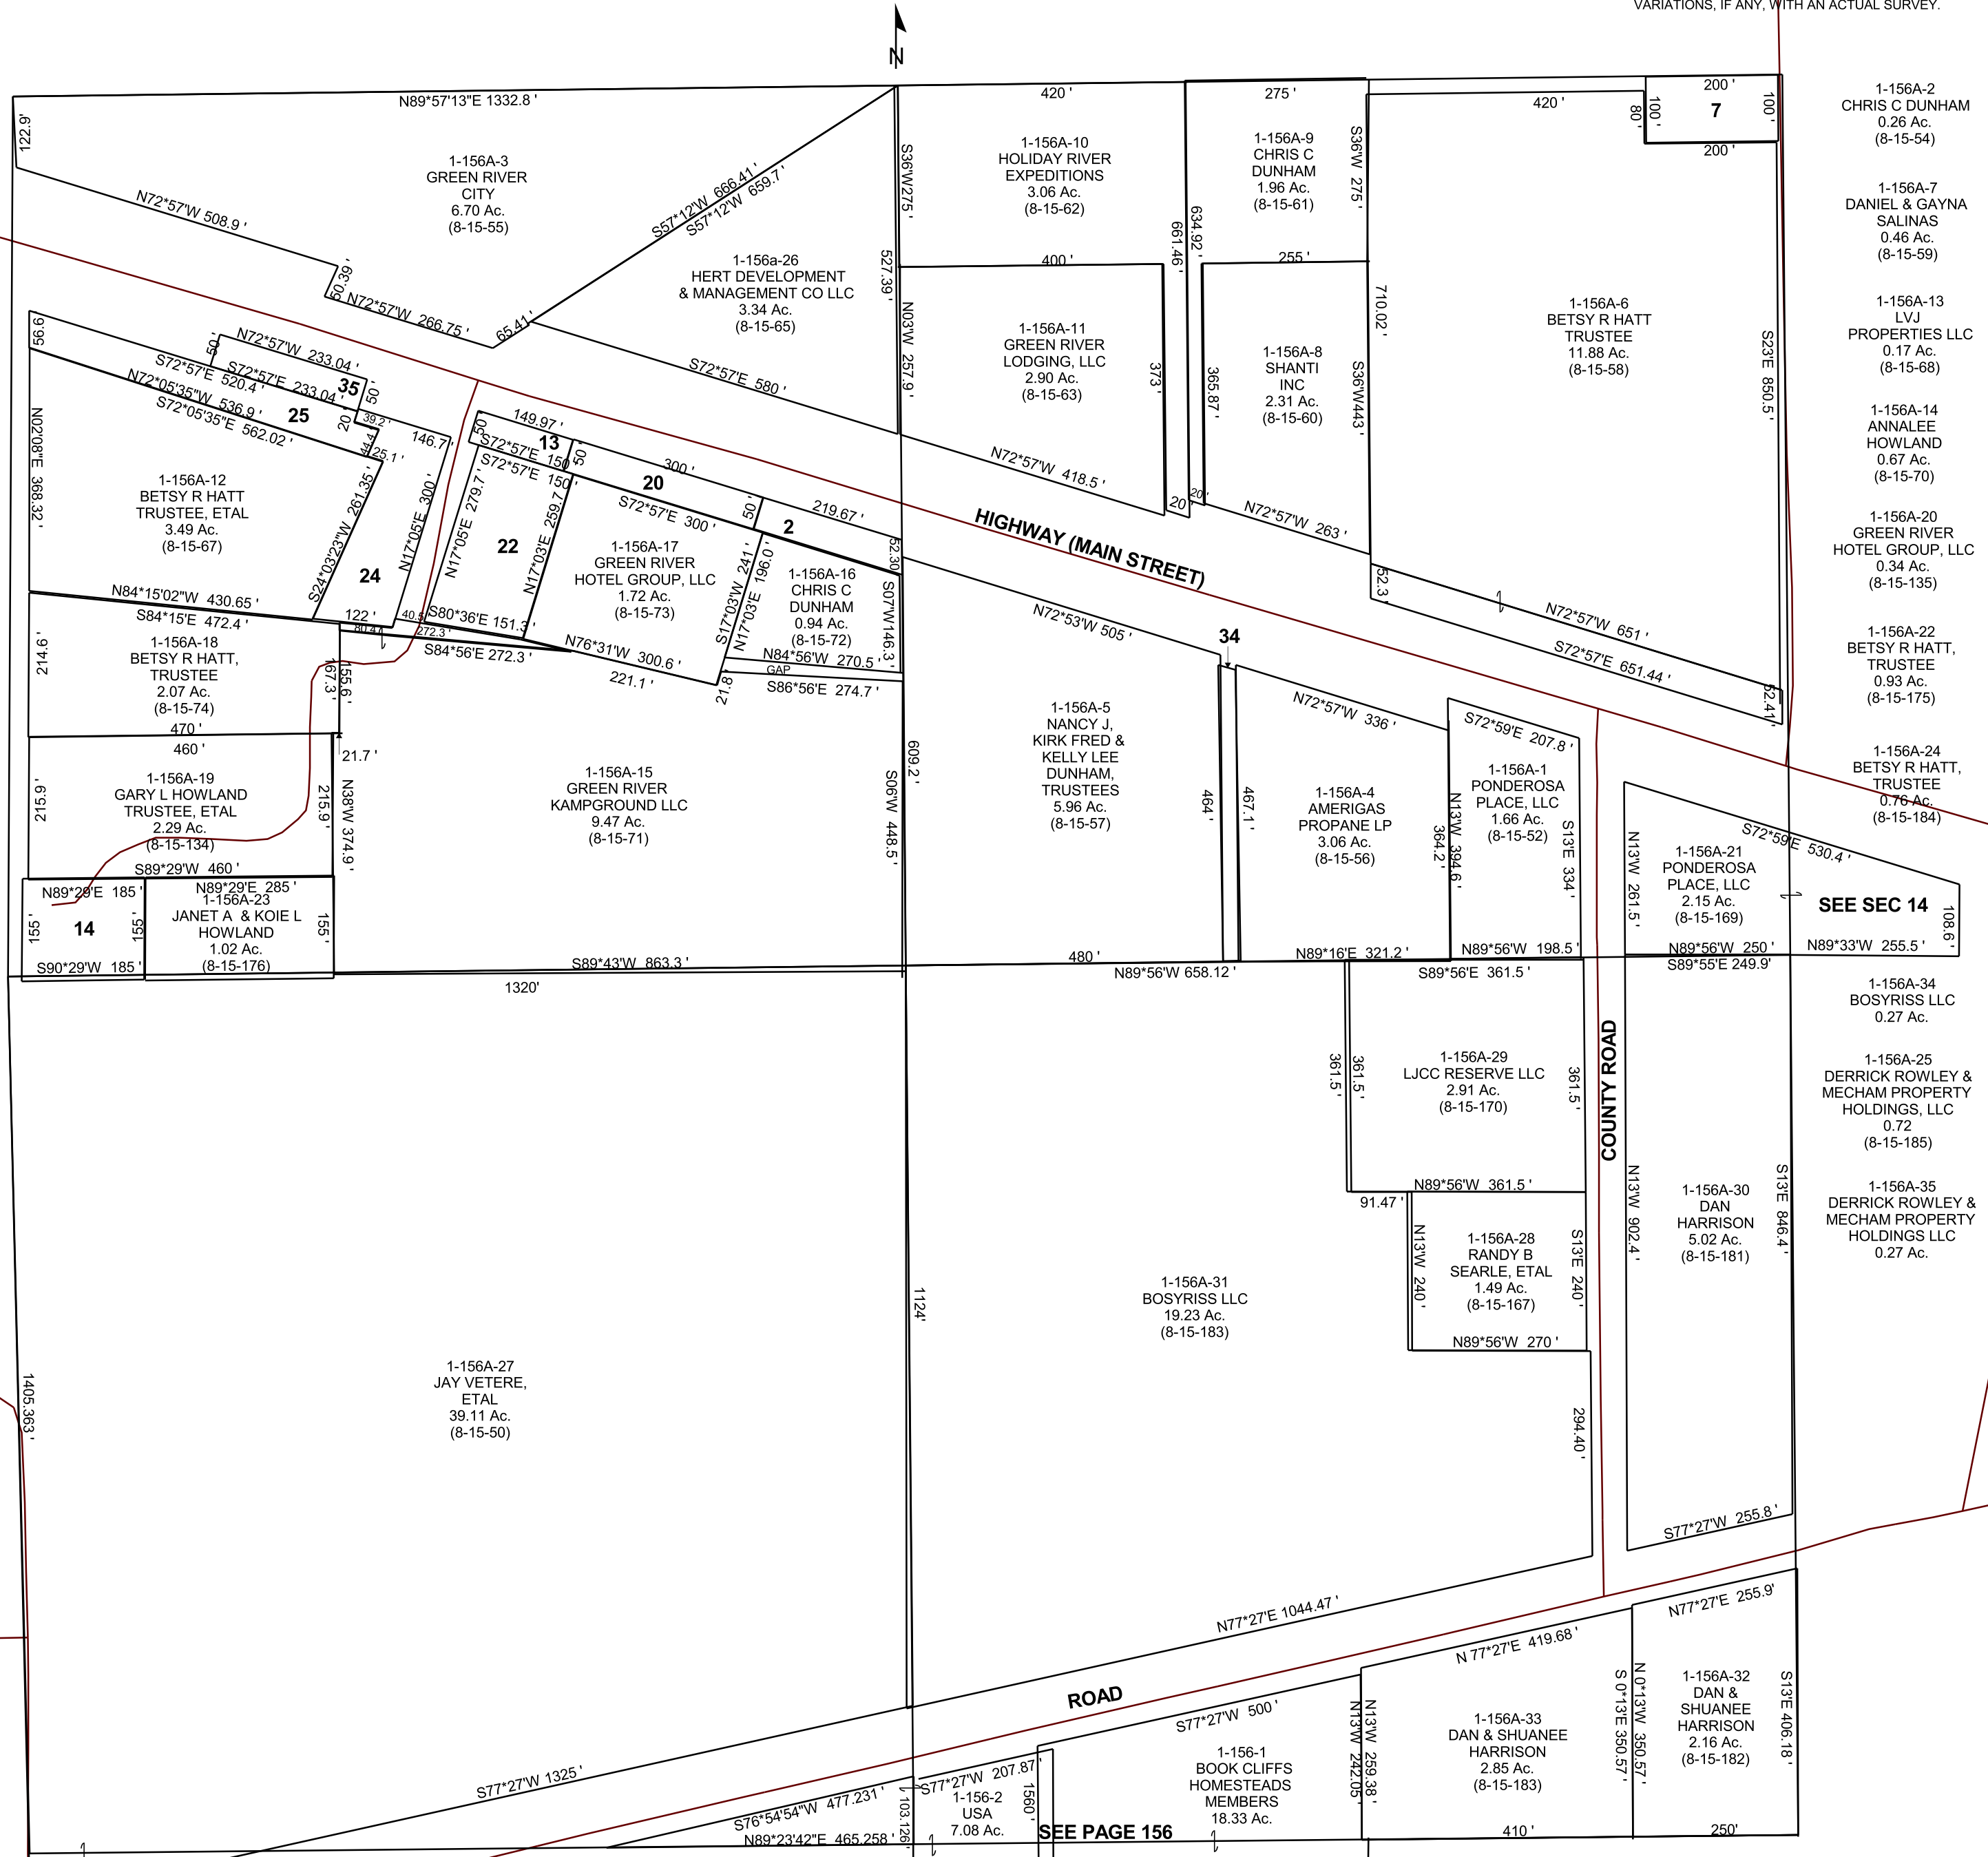

- 1-156A-2
CHRIS C DUNHAM
0.26 Ac.
(8-15-54)
- 1-156A-7
DANIEL & GAYNA
SALINAS
0.46 Ac.
(8-15-59)
- 1-156A-13
LVJ
PROPERTIES LLC
0.17 Ac.
(8-15-68)
- 1-156A-14
ANNALEE
HOWLAND
0.67 Ac.
(8-15-70)
- 1-156A-20
GREEN RIVER
HOTEL GROUP, LLC
0.34 Ac.
(8-15-135)
- 1-156A-22
BETSY R HATT,
TRUSTEE
0.93 Ac.
(8-15-175)
- 1-156A-24
BETSY R HATT,
TRUSTEE
0.76 Ac.
(8-15-184)

SEE SEC 14

- 1-156A-34
BOSYRISS LLC
0.27 Ac.
- 1-156A-25
DERRICK ROWLEY &
MECHAM PROPERTY
HOLDINGS, LLC
0.72
(8-15-185)
- 1-156A-35
DERRICK ROWLEY &
MECHAM PROPERTY
HOLDINGS LLC
0.27 Ac.

SEE PAGE 156

1-156A
15-21S-16E