


HUNTINGTON

SW/4 SECTION 24, T 17 S, R 08 E S.L.B. & M.

BOOK 1 PAGE 177C
SCALE: 1" = 200'
FEBRUARY 11, 2021

THIS PLAT IS MADE SOLELY FOR THE PURPOSE OF ASSISTING IN LOCATING THE LAND, AND THE RECORDER ASSUMES NO LIABILITY FOR VARIATIONS, IF ANY, WITH AN ACTUAL SURVEY.

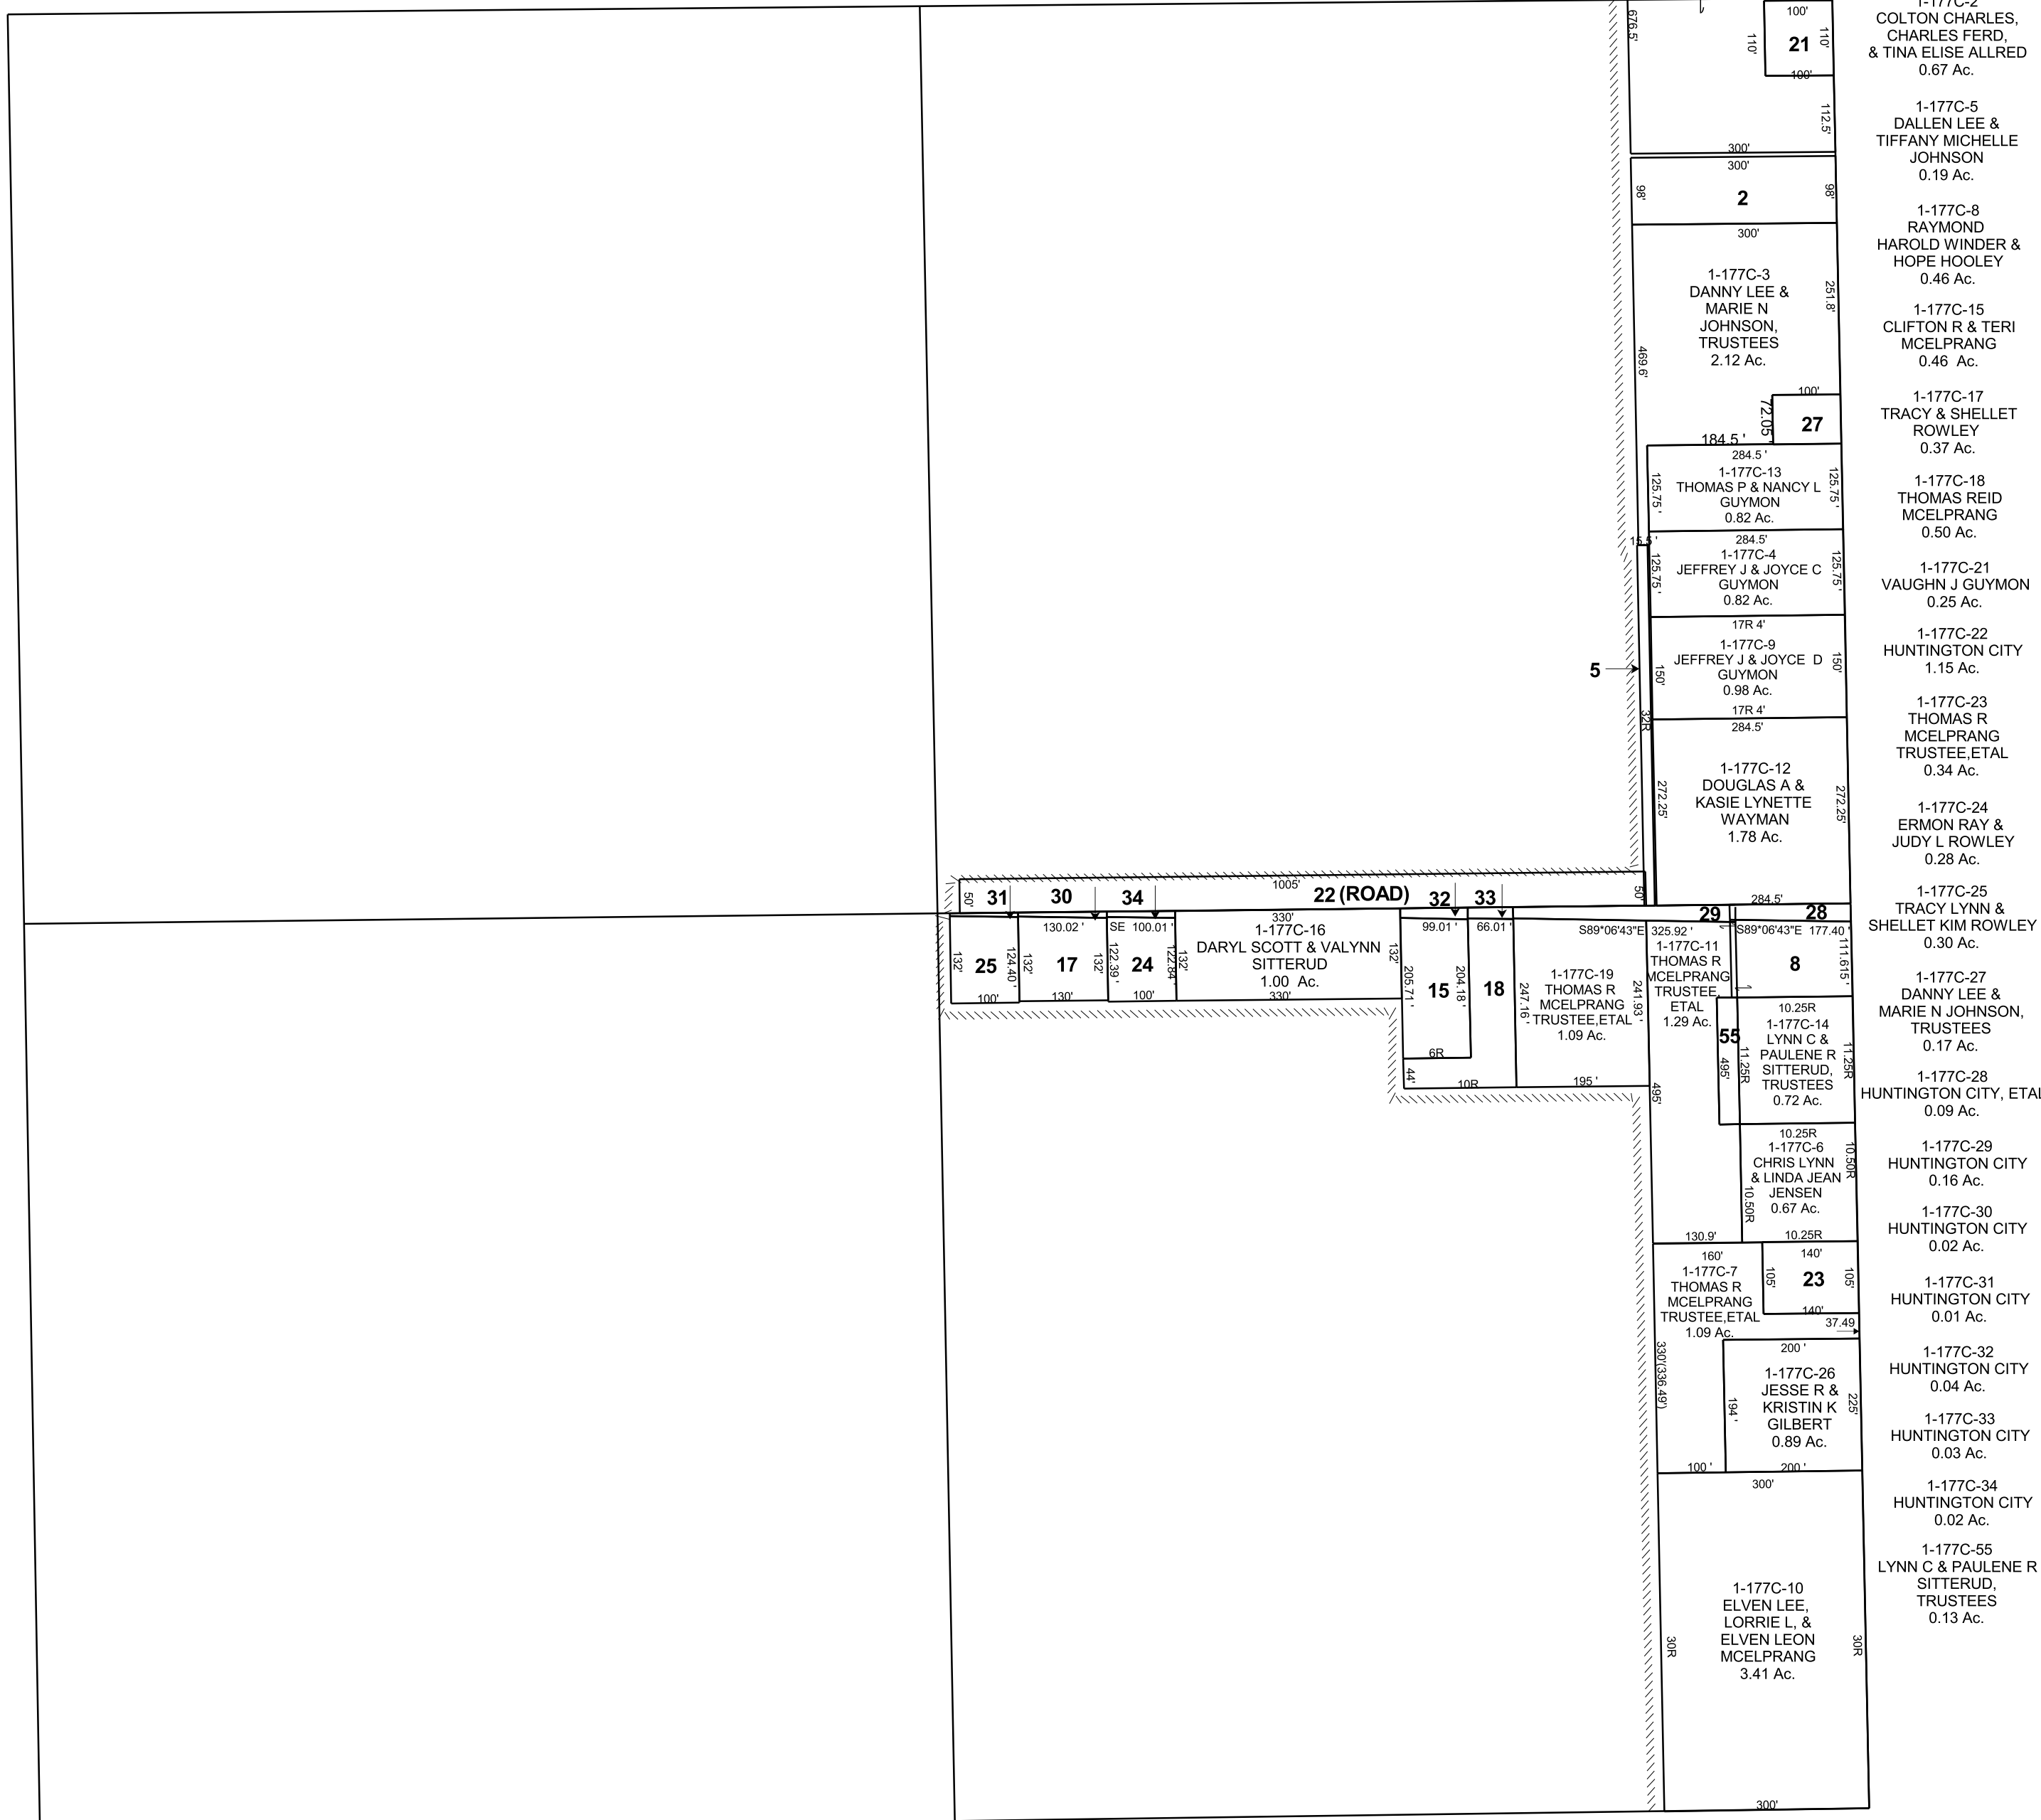

1-177C-2 COLTON CHARLES, CHARLES FERD, & TINA ELISE ALLRED 0.67 Ac.

1-177C-5 DALLEN LEE & TIFFANY MICHELLE JOHNSON 0.19 Ac.

1-177C-8 RAYMOND HAROLD WINDER & HOPE HOOLEY 0.46 Ac.

1-177C-15 CLIFTON R & TERI MCELPRANG 0.46 Ac.

1-177C-17 TRACY & SHELLET ROWLEY 0.37 Ac.

1-177C-18 THOMAS REID MCELPRANG 0.50 Ac.

1-177C-21 VAUGHN J GUYMON 0.25 Ac.

1-177C-22 HUNTINGTON CITY 1.15 Ac.

1-177C-23 THOMAS R MCELPRANG TRUSTEE, ETAL 0.34 Ac.

1-177C-24 ERMON RAY & JUDY L ROWLEY 0.28 Ac.

1-177C-25 TRACY LYNN & SHELLET KIM ROWLEY 0.30 Ac.

1-177C-27 DANNY LEE & MARIE N JOHNSON, TRUSTEES 0.17 Ac.

1-177C-28 HUNTINGTON CITY, ETAL 0.09 Ac.

1-177C-29 HUNTINGTON CITY 0.16 Ac.

1-177C-30 HUNTINGTON CITY 0.02 Ac.

1-177C-31 HUNTINGTON CITY 0.01 Ac.

1-177C-32 HUNTINGTON CITY 0.04 Ac.

1-177C-33 HUNTINGTON CITY 0.03 Ac.

1-177C-34 HUNTINGTON CITY 0.02 Ac.

1-177C-55 LYNN C & PAULENE R SITTERUD, TRUSTEES 0.13 Ac.