


HUNTINGTON

NE/4 SECTION 25, T 17 S, R 8 E S.L.B. & M.

THIS PLAT IS MADE SOLELY FOR THE PURPOSE OF ASSISTING IN LOCATING THE LAND, AND THE RECORDER ASSUMES NO LIABILITY FOR VARIATIONS, IF ANY, WITH AN ACTUAL SURVEY.

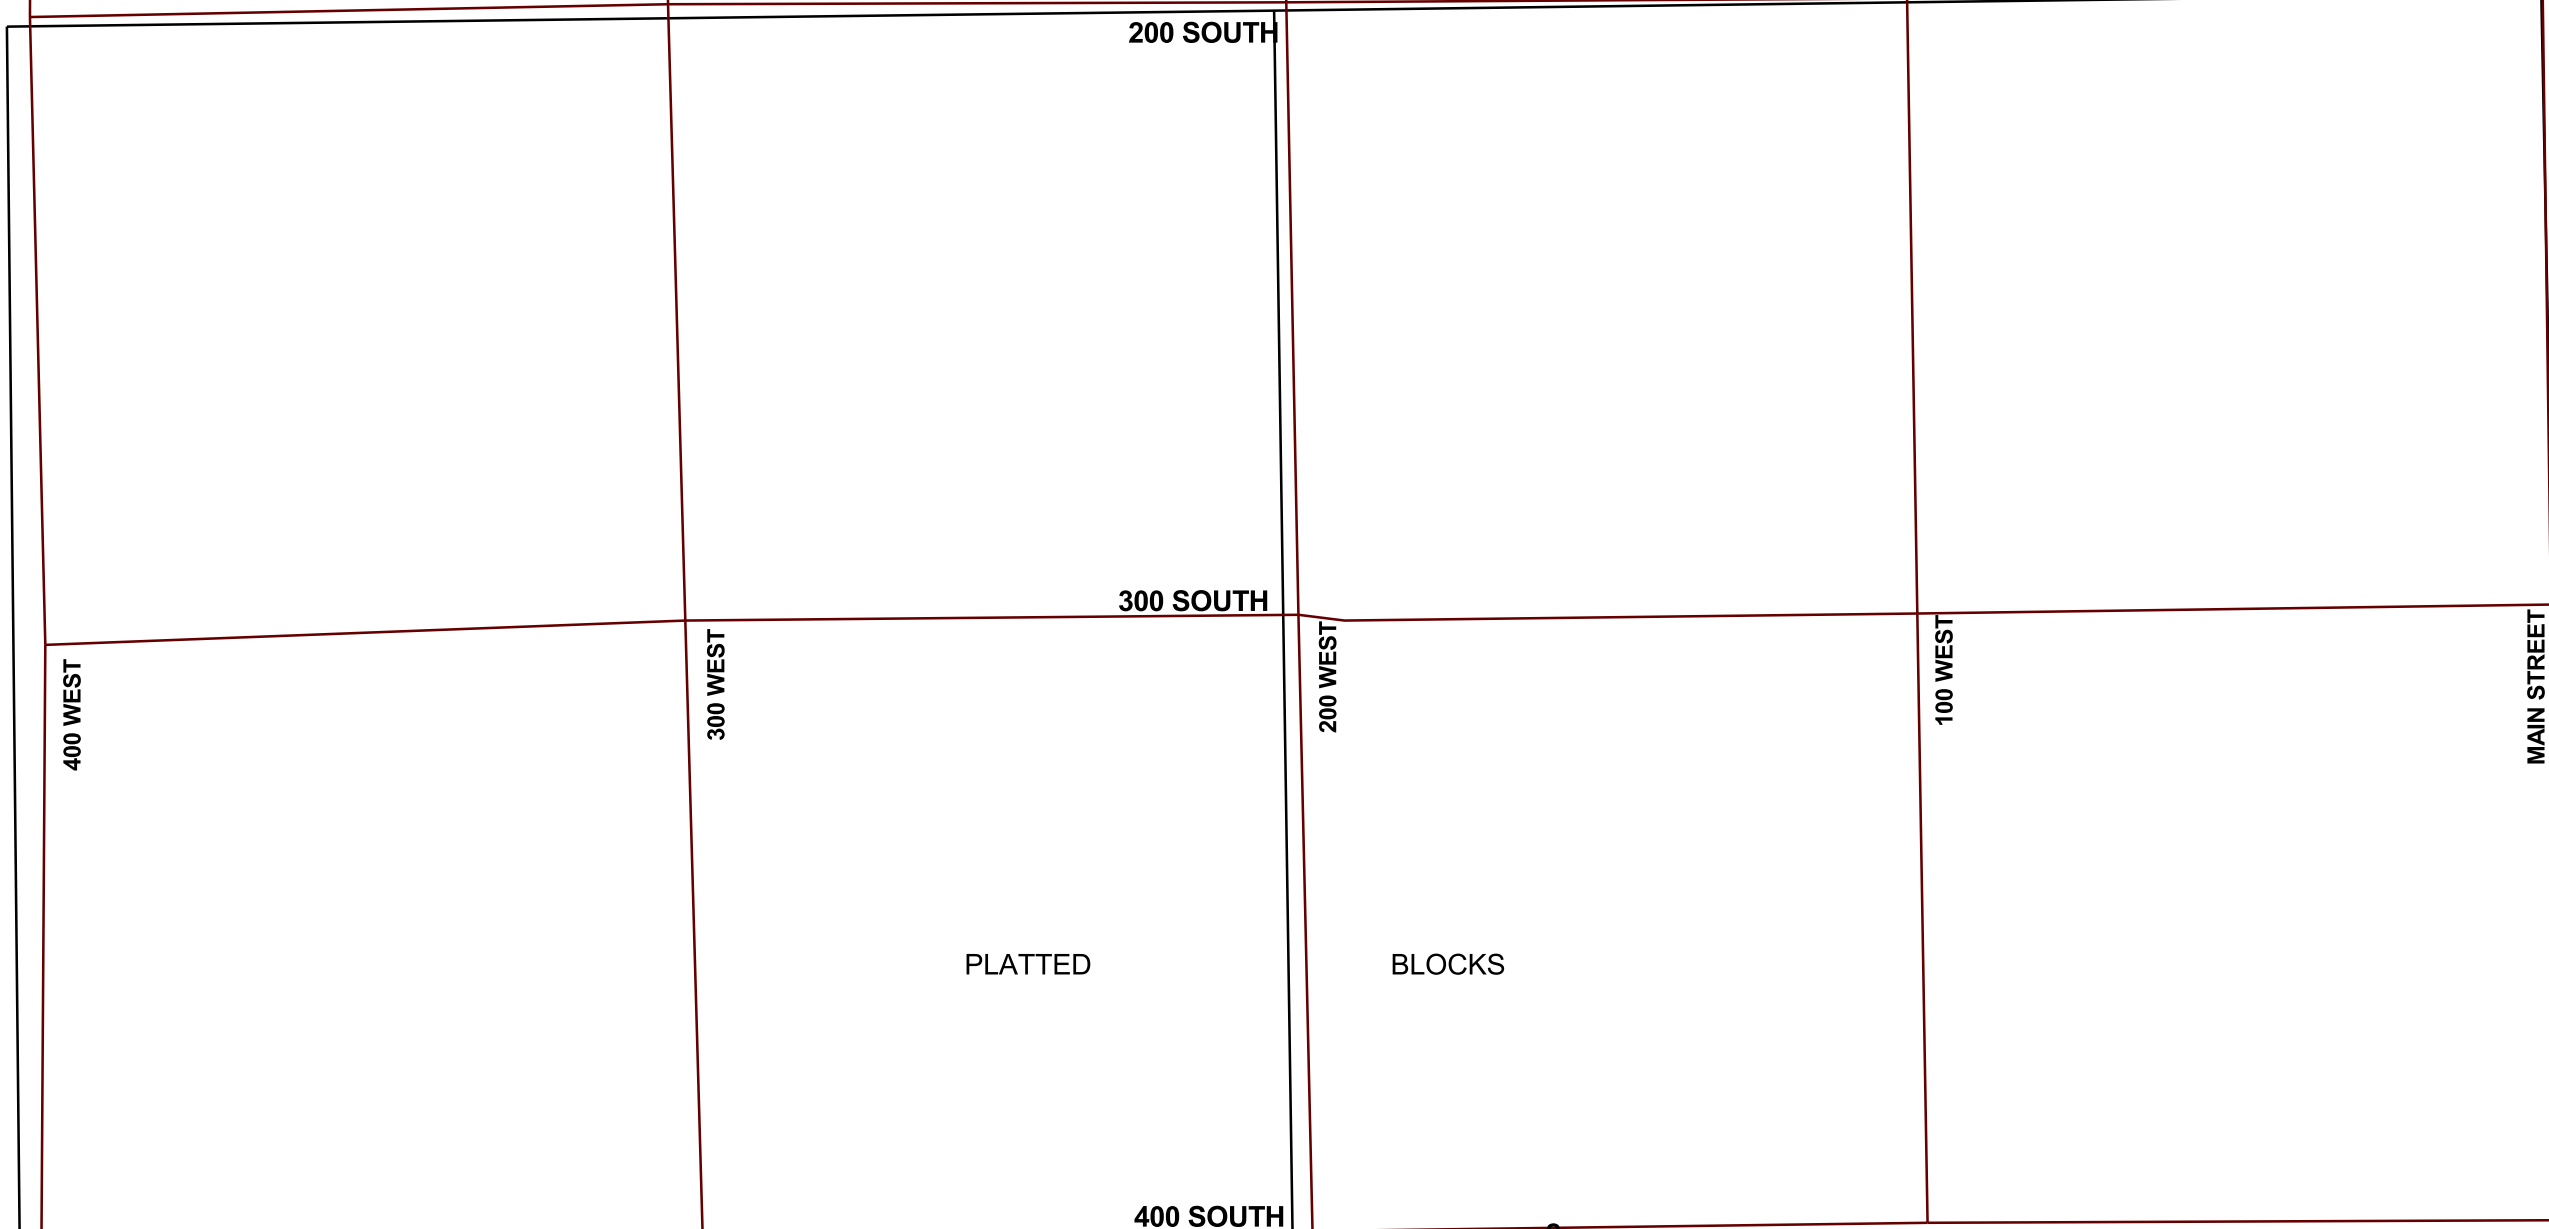


1-178B-2  
SITTERUD FAMILY INVESTMENTS, LC  
0.07 Ac.

1-178B-5  
SITTERUD FAMILY INVESTMENTS, LLC  
0.23 Ac.

1-178B-6  
SITTERUD FAMILY INVESTMENTS, LC  
0.61 Ac.

1-178B-8  
ELVIN LEE, LORIE L., & ELVEN LEON MCELPRANG  
0.61 Ac.

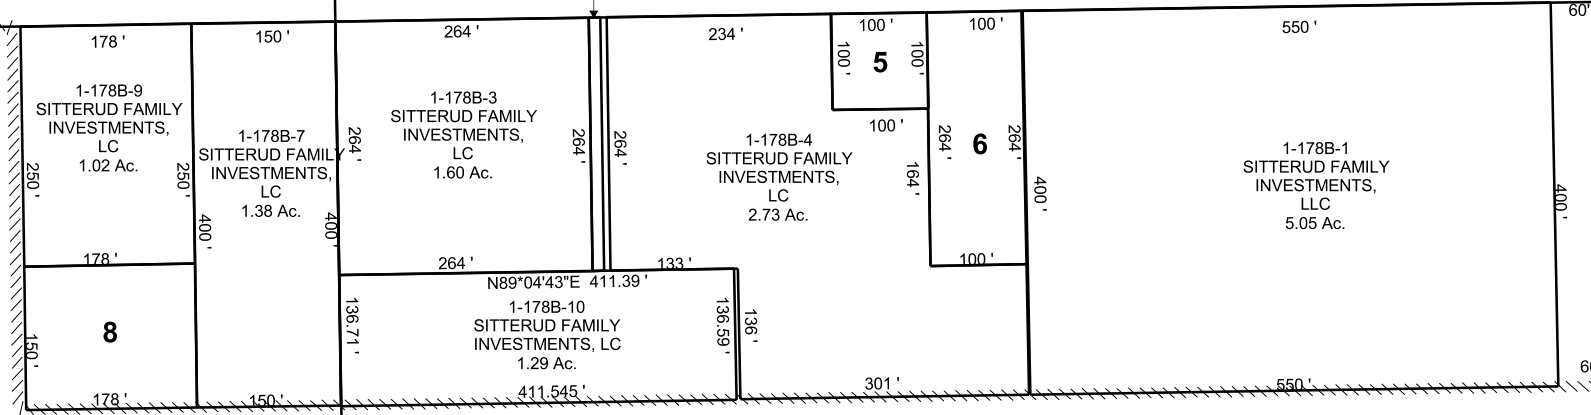

1-178B-9  
SITTERUD FAMILY INVESTMENTS, LC  
1.02 Ac.

1-178B-7  
SITTERUD FAMILY INVESTMENTS, LC  
1.38 Ac.

1-178B-3  
SITTERUD FAMILY INVESTMENTS, LC  
1.60 Ac.

1-178B-4  
SITTERUD FAMILY INVESTMENTS, LC  
2.73 Ac.

1-178B-1  
SITTERUD FAMILY INVESTMENTS, LLC  
5.05 Ac.

1-178B-8  
ELVIN LEE, LORIE L., & ELVEN LEON MCELPRANG  
0.61 Ac.

1-178B-10  
SITTERUD FAMILY INVESTMENTS, LC  
1.29 Ac.