


HUNTINGTON

NE/4 SECTION 25, T 17 S, R 8 E S.L.B. & M.

THIS PLAT IS MADE SOLELY FOR THE PURPOSE OF ASSISTING IN LOCATING THE LAND, AND THE RECORDER ASSUMES NO LIABILITY FOR VARIATIONS, IF ANY, WITH AN ACTUAL SURVEY.

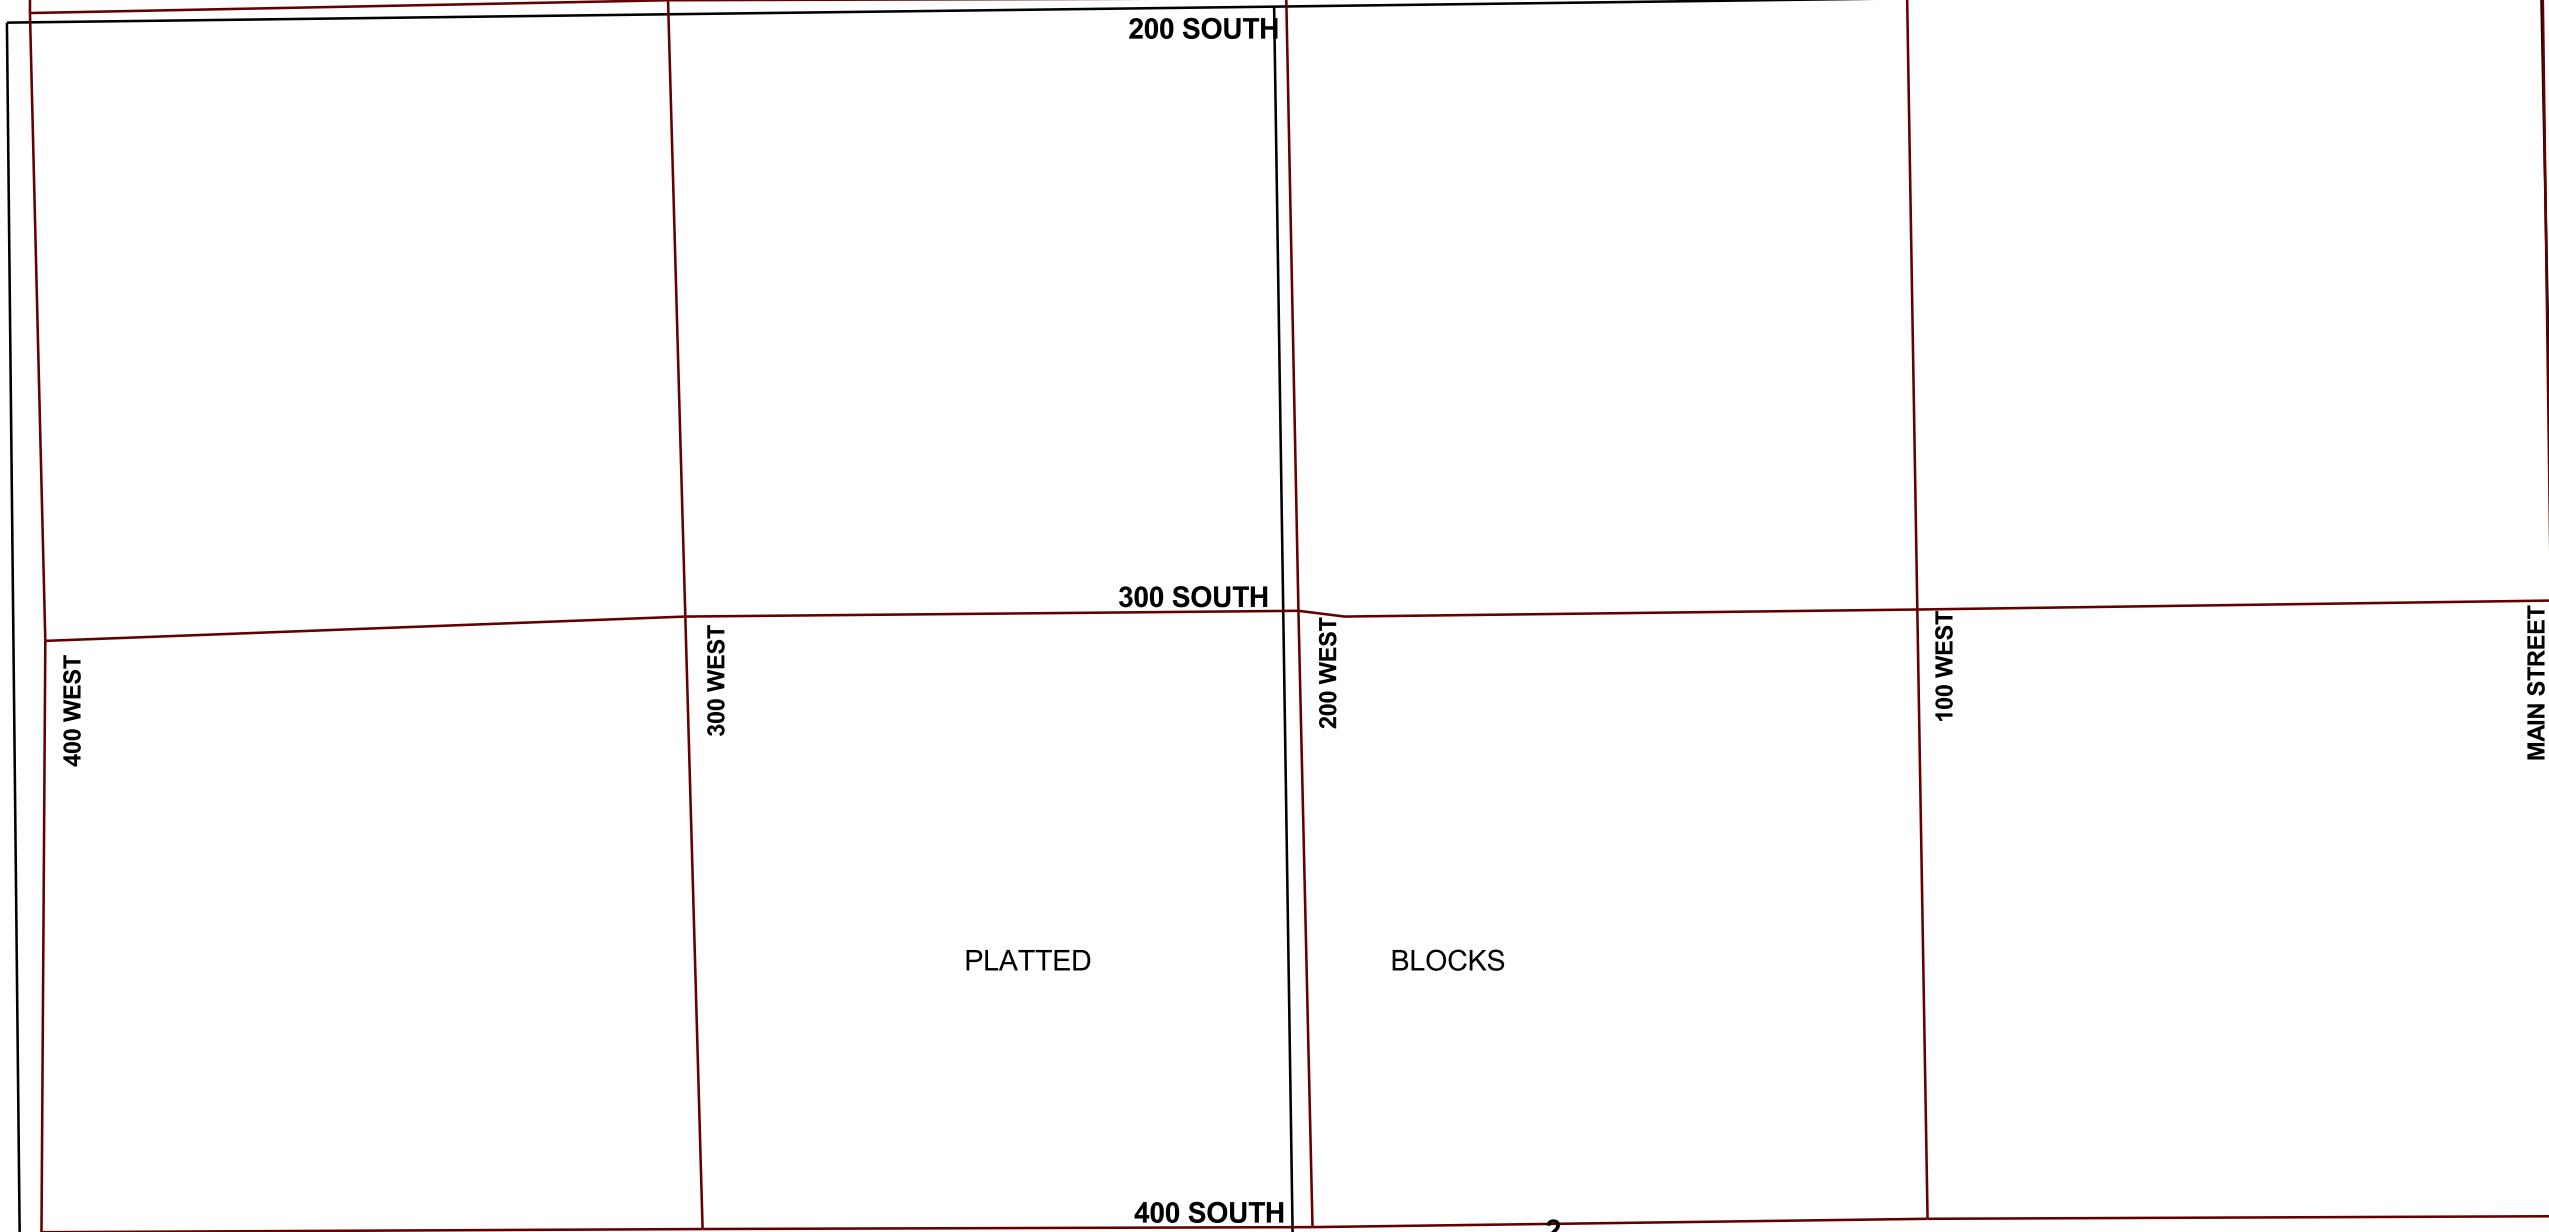


1-178B-2
SITTERUD FAMILY INVESTMENTS L C
0.07 Ac.

1-178B-5
SITTERUD FAMILY INVESTMENTS L C
0.23 Ac.

1-178B-6
SITTERUD FAMILY INVESTMENTS L C
0.61 Ac.

1-178B-8
ELVIN LEE,
LORIE L., &
ELVEN LEON
MCELPRANG
0.61 Ac.

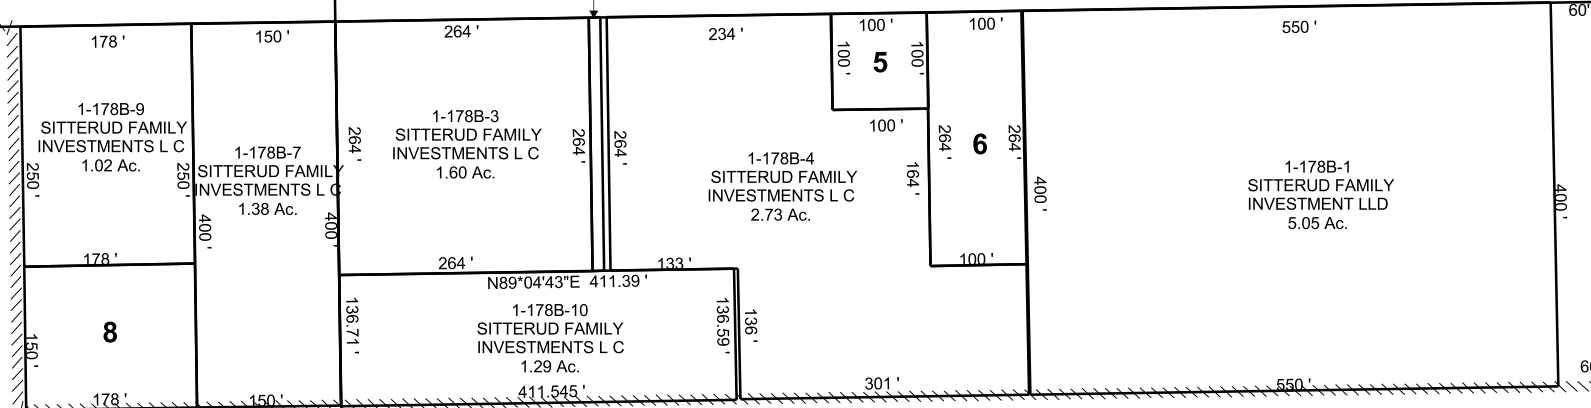

1-178B-9
SITTERUD FAMILY INVESTMENTS L C
1.02 Ac.

1-178B-7
SITTERUD FAMILY INVESTMENTS L C
1.38 Ac.

1-178B-3
SITTERUD FAMILY INVESTMENTS L C
1.60 Ac.

1-178B-4
SITTERUD FAMILY INVESTMENTS L C
2.73 Ac.

1-178B-1
SITTERUD FAMILY INVESTMENT LLD
5.05 Ac.

8

1-178B-10
SITTERUD FAMILY INVESTMENTS L C
1.29 Ac.