


SUMMER TREE CONDOMINIUMS
HUNTINGTON TOWNSITE
LOT 1, BLOCK 29

BOOK 1 PAGE 191A
SCALE 1" = 20'
JUNE 13, 2018

EX

S

THIS PLAT IS MADE SOLELY FOR THE PURPOSE
OF ASSISTING IN LOCATING THE LAND, AND
THE RECORDER ASSUMES NO LIABILITY FOR
VARIATIONS, IF ANY, WITH AN ACTUAL SURVEY.

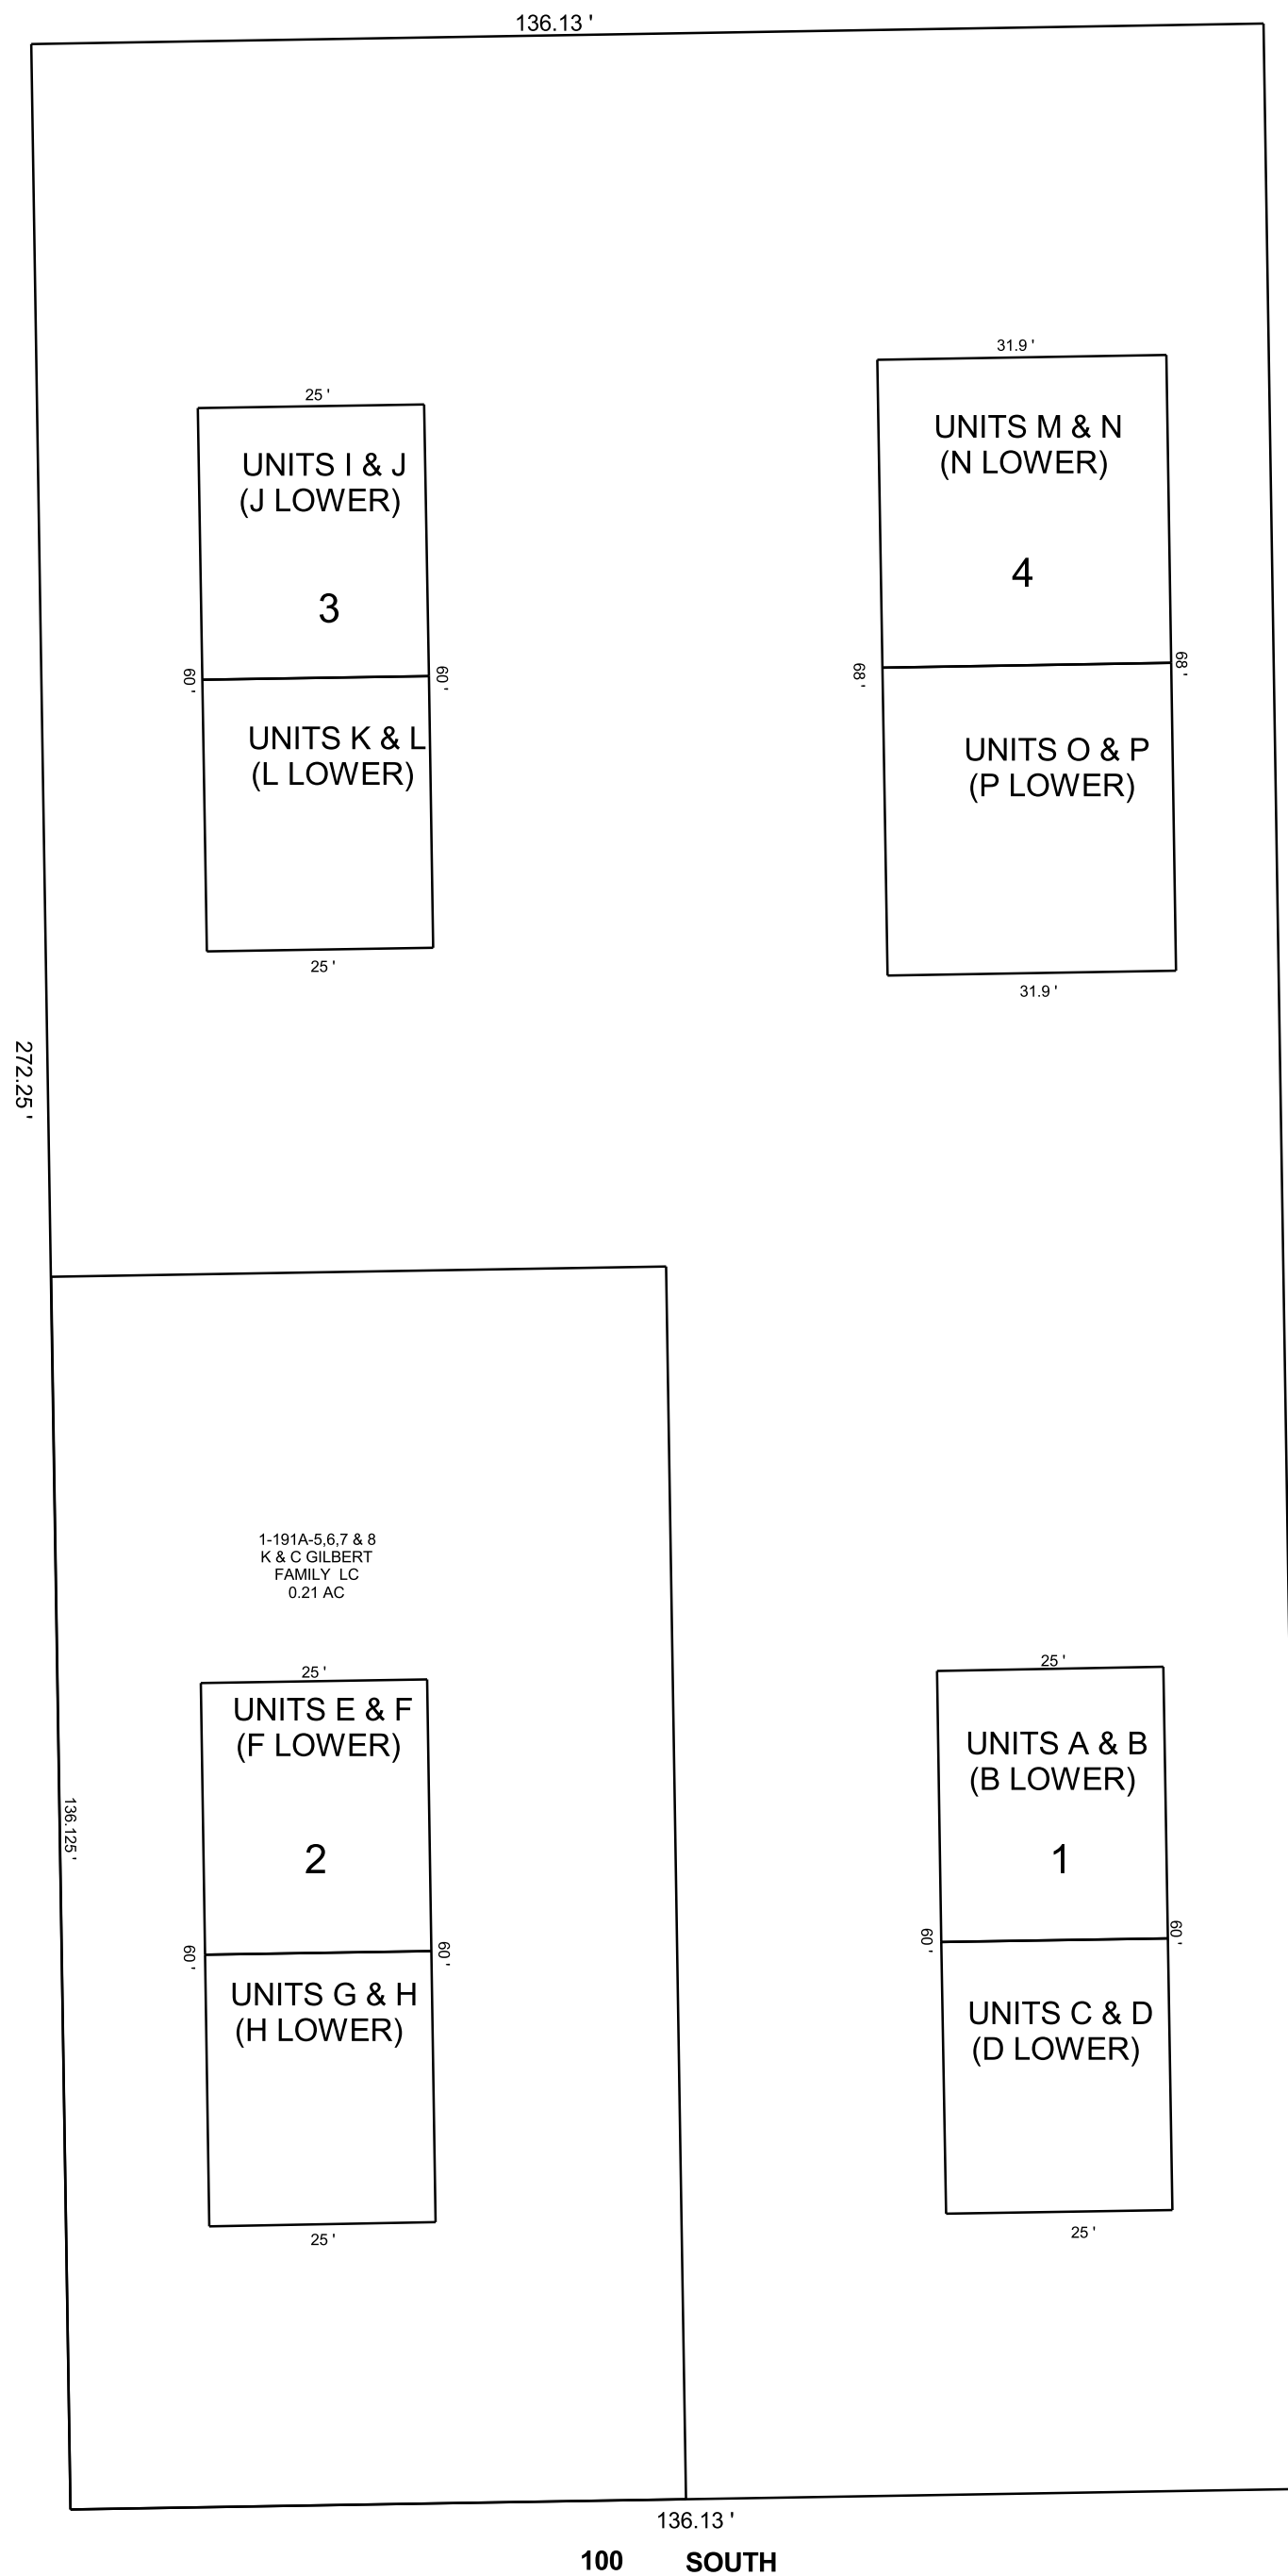

BUILDING # 1	SERIAL #
A K & C GILBERT FAMILY, L.C.	1-191A-1
B K & C GILBERT FAMILY, L.C.	1-191A-2
C K & C GILBERT FAMILY, L.C.	1-191A-3
D K & C GILBERT FAMILY, L.C.	1-191A-4
BUILDING # 2	
E K & C GILBERT FAMILY LC	1-191A-5
F K & C GILBERT FAMILY LC	1-191A-6
G K & C GILBERT FAMILY LC	1-191A-7
H K & C GILBERT FAMILY LC	1-191A-8
BUILDING # 3	
I SMP ONE LLC 1-191A-9	
J SMP ONE LLC 1-191A-10	
K SMP ONE LLC 1-191A-11	
L SMP ONE LLC 1-191A-12	
BUILDING # 4	
M SMP ONE 1-191A-13	
N K & C GILBERT FAMILY, L.C.	1-191A-14
O SMP ONE 1-191A-15	
P K & C GILBERT FAMILY TRUST LC	1-191A-16