


ORANGEVILLE

NE/4 SECTION 29, T 18 S, R 08 E S.L.B. & M.

BOOK 1 PAGE 236A
SCALE: 1" = 200'
JULY 1, 2019

THIS PLAT IS MADE SOLELY FOR THE PURPOSE
OF ASSISTING IN LOCATING THE LAND, AND
THE RECORDER ASSUMES NO LIABILITY FOR
VARIATIONS, IF ANY, WITH AN ACTUAL SURVEY.

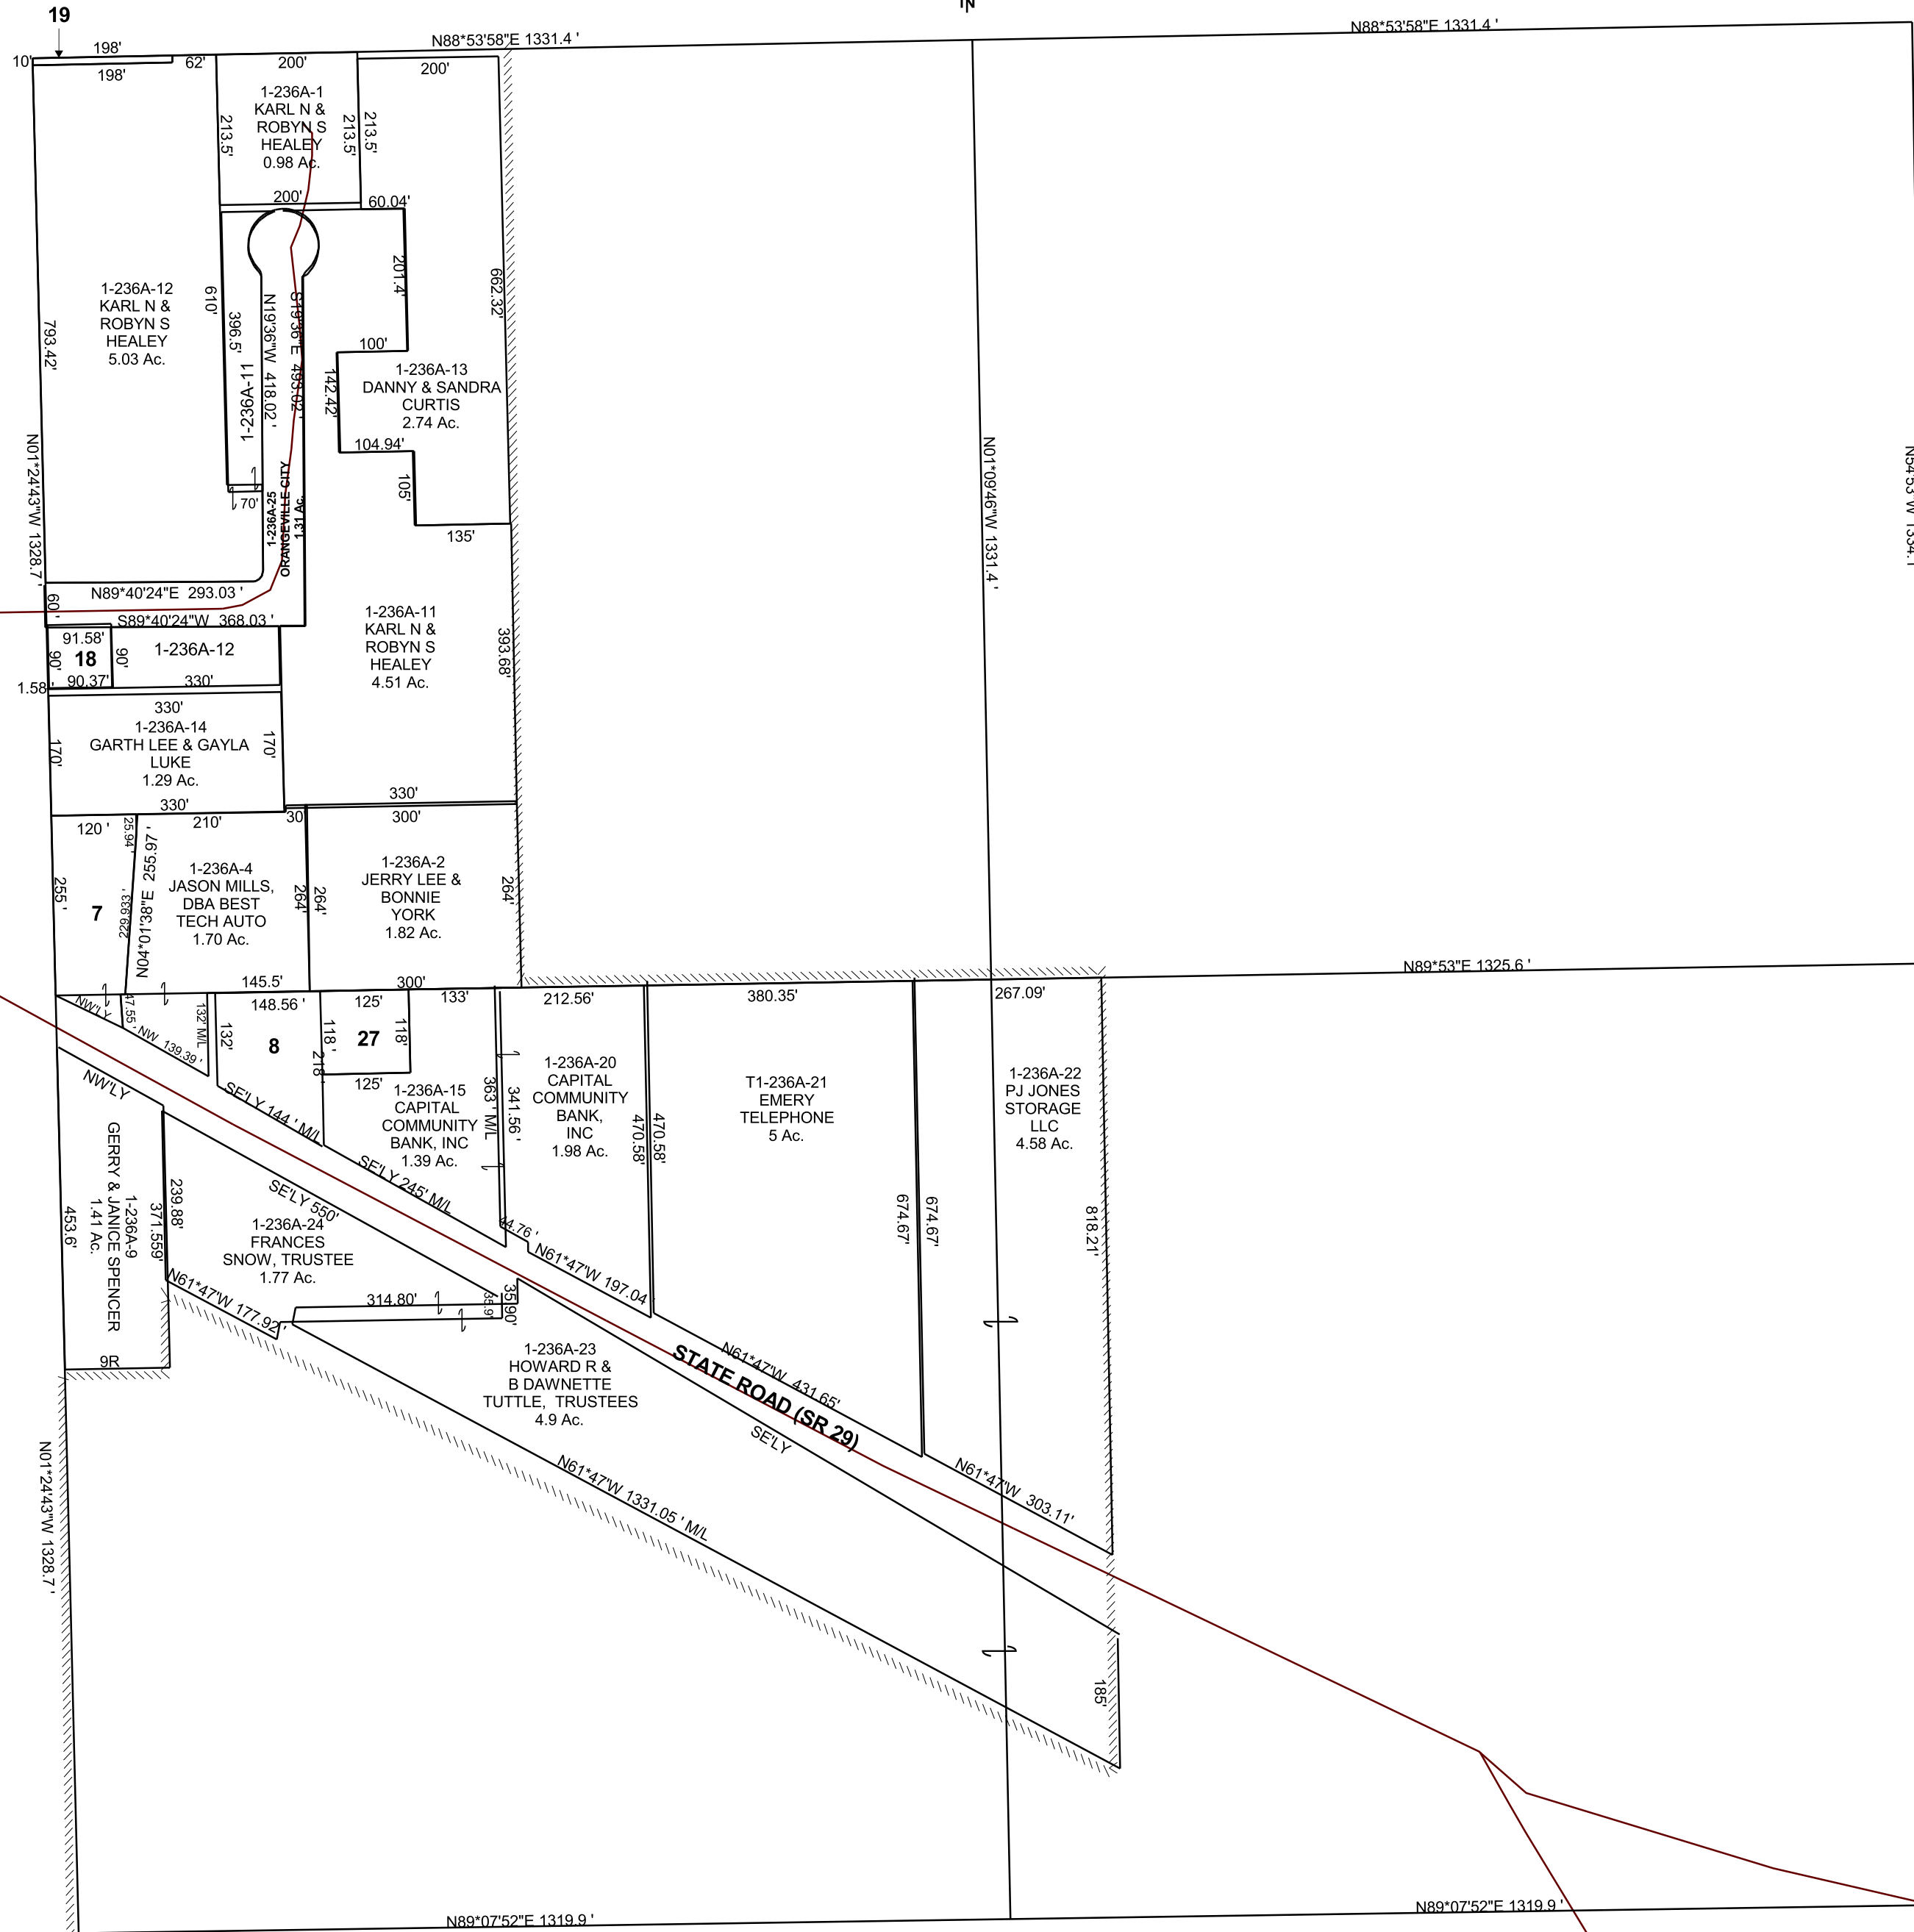

- 1-236A-7
RONALD G &
SUE K
JONES
0.70 Ac.
- 1-236A-8
KIM WALLACE &
ROBYN
CURTIS
0.60 Ac.
- 1-236A-18
WILLIAM H &
MARSHA D
SHERMAN
0.19 Ac.
- 1-236A-19
KARL N
HEALEY
0.05 Ac.
- 1-236A-27
CAPITAL
COMMUNITY
BANK,
INC
0.34 Ac.

1-236A
29-18S-08E