


ORANGEVILLE

NW/4 NW/4 SECTION 29, T 18 S, R 08 E S.L.B. & M.

BOOK 1 PAGE 239A
SCALE: 1" = 100'
MAY 20, 2022

THIS PLAT IS MADE SOLELY FOR THE PURPOSE
OF ASSISTING IN LOCATING THE LAND, AND
THE RECORDER ASSUMES NO LIABILITY FOR
VARIATIONS, IF ANY, WITH AN ACTUAL SURVEY.

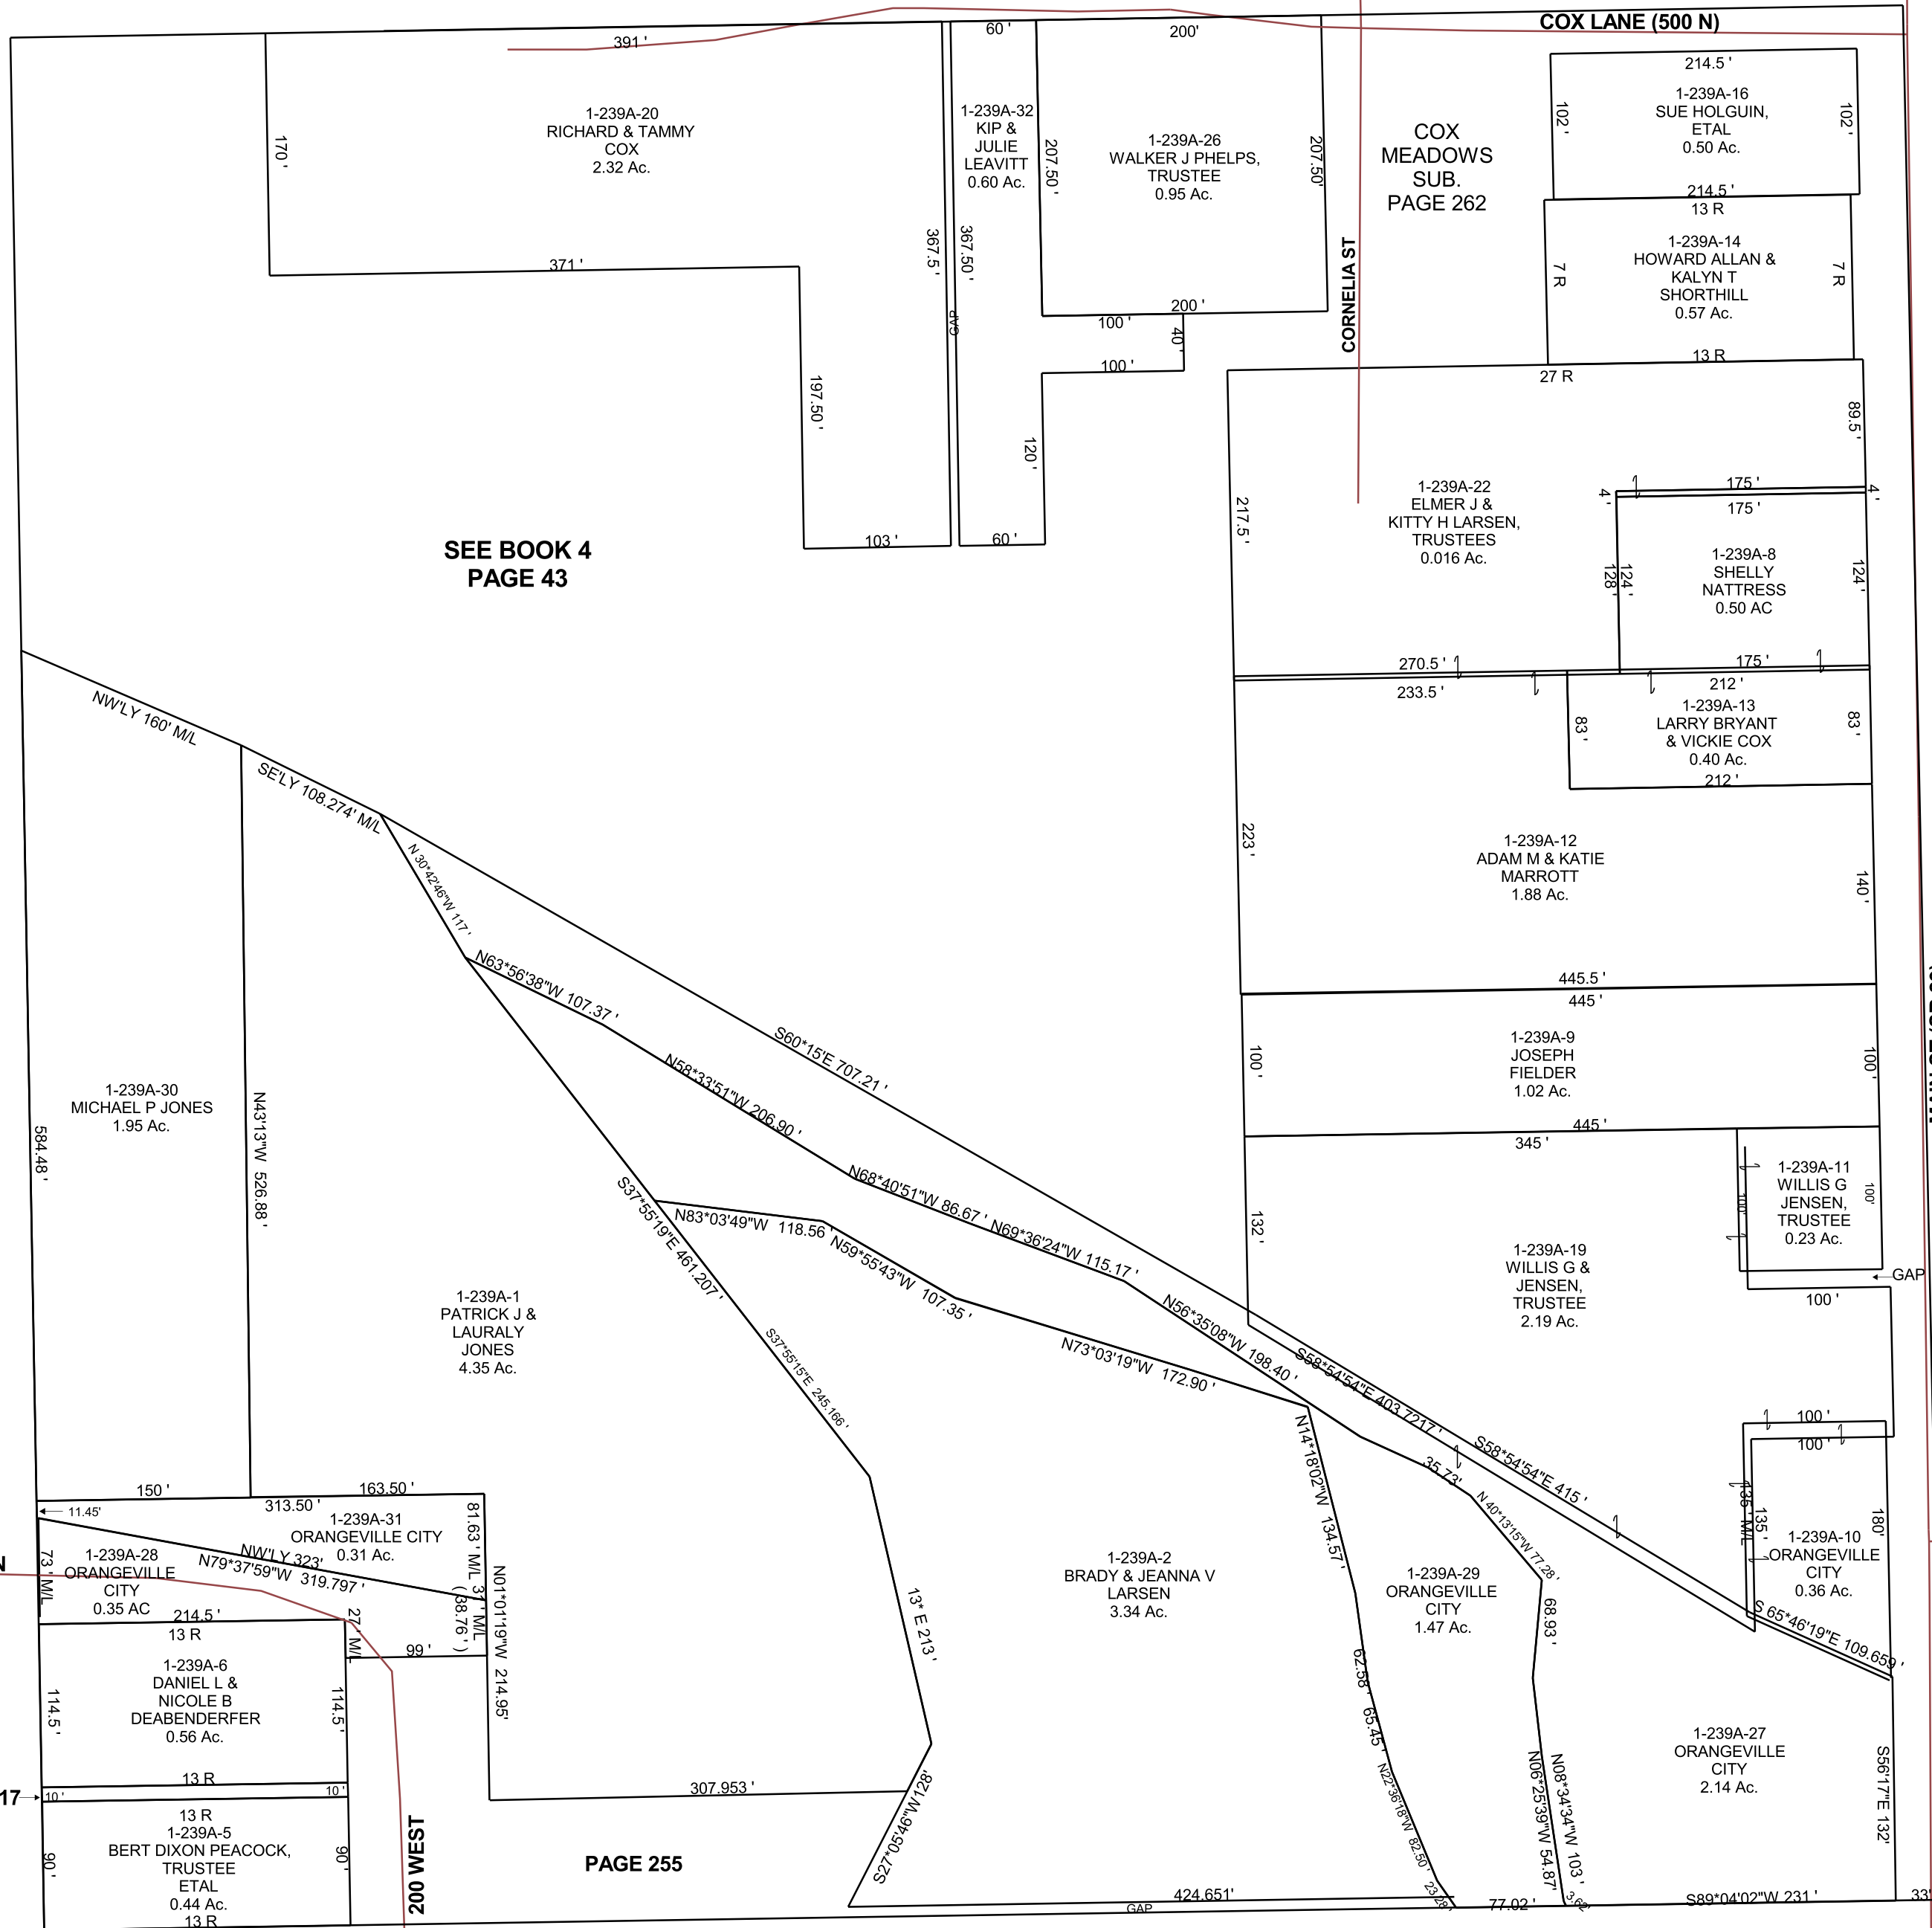

SEE BOOK 4
PAGE 43

PAGE 255

1-239A-17
BERT DIXON PEACOCK,
TRUSTEE
ETAL
0.049 Ac.

1-239A-30
MICHAEL P JONES
1.95 Ac.

1-239A-1
PATRICK J &
LAURALY
JONES
4.35 Ac.

1-239A-28
ORANGEVILLE
CITY
0.35 AC

1-239A-31
ORANGEVILLE
CITY
0.31 Ac.

1-239A-6
DANIEL L &
NICOLE B
DEABENDERFER
0.56 Ac.

1-239A-5
BERT DIXON PEACOCK,
TRUSTEE
ETAL
0.44 Ac.

1-239A-2
BRADY & JEANNA V
LARSEN
3.34 Ac.

1-239A-29
ORANGEVILLE
CITY
1.47 Ac.

1-239A-27
ORANGEVILLE
CITY
2.14 Ac.

COX
MEADOWS
SUB.
PAGE 262

1-239A-16
SUE HOLGUIN,
ETAL
0.50 Ac.

1-239A-14
HOWARD ALLAN &
KALYN T
SHORTHILL
0.57 Ac.

1-239A-22
ELMER J &
KITTY H LARSEN,
TRUSTEES
0.016 Ac.

1-239A-8
SHELLY
NATTRESS
0.50 AC

1-239A-13
LARRY BRYANT
& VICKIE COX
0.40 Ac.

1-239A-12
ADAM M & KATIE
MARROTT
1.88 Ac.

1-239A-9
JOSEPH
FIELDER
1.02 Ac.

1-239A-19
WILLIS G &
JENSEN,
TRUSTEE
2.19 Ac.

1-239A-11
WILLIS G
JENSEN,
TRUSTEE
0.23 Ac.

1-239A-10
ORANGEVILLE
CITY
0.36 Ac.

300 N

17

200 WEST

CORNELIA ST

MAIN ST (SR 29)

SR 29 (300 N)

1-239A
29-18S-08E