


ORANGEVILLE

NW/4 NW/4 SECTION 29, T 18 S, R 08 E S.L.B. & M.

BOOK 1 PAGE 239A
SCALE: 1" = 100'
JULY 16, 2018

THIS PLAT IS MADE SOLELY FOR THE PURPOSE
OF ASSISTING IN LOCATING THE LAND, AND
THE RECORDER ASSUMES NO LIABILITY FOR
VARIATIONS, IF ANY, WITH AN ACTUAL SURVEY.

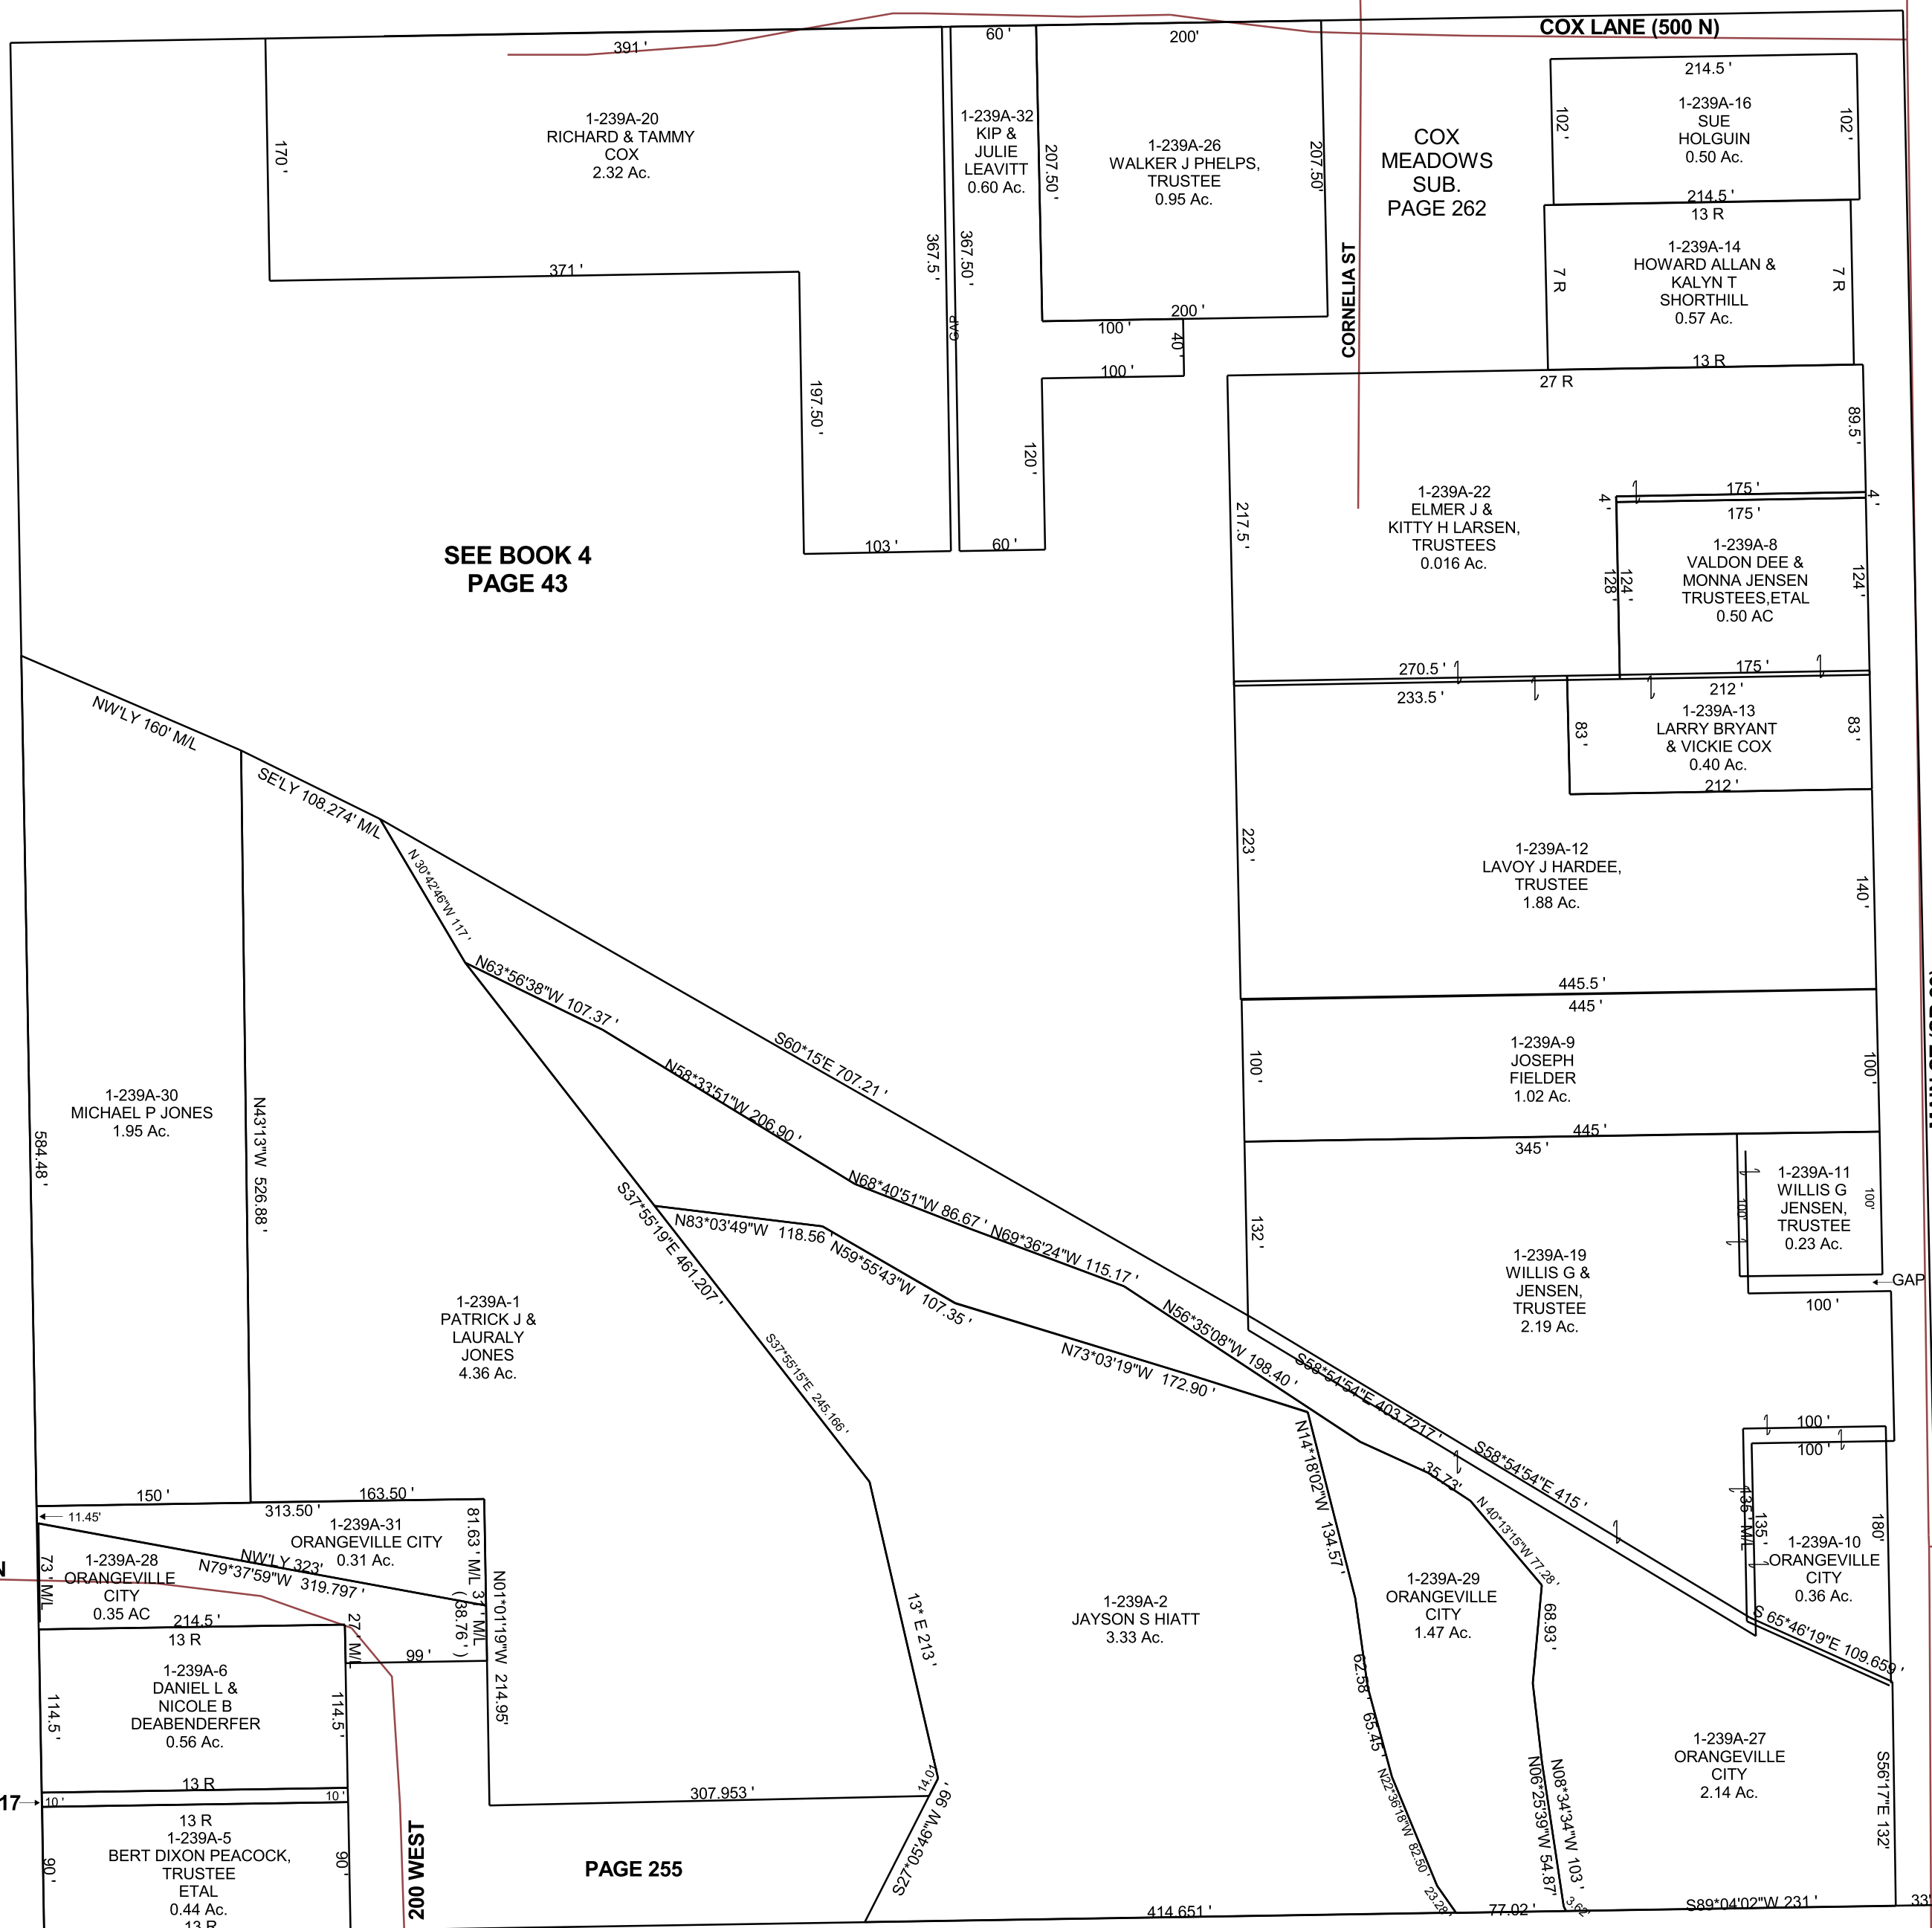

SEE BOOK 4
PAGE 43

PAGE 255

1-239A-17
BERT DIXON PEACOCK,
TRUSTEE
ETAL
0.049 Ac.

MAIN ST (SR 29)

SR 29 (300 N)

1-239A
29-18S-08E