


ORANGEVILLE

NW/4 NW/4 SECTION 29, T 18 S, R 08 E S.L.B. & M.

BOOK 1 PAGE 239A  
SCALE: 1" = 100'  
MARCH 20, 2018

THIS PLAT IS MADE SOLELY FOR THE PURPOSE  
OF ASSISTING IN LOCATING THE LAND, AND  
THE RECORDER ASSUMES NO LIABILITY FOR  
VARIATIONS, IF ANY, WITH AN ACTUAL SURVEY.

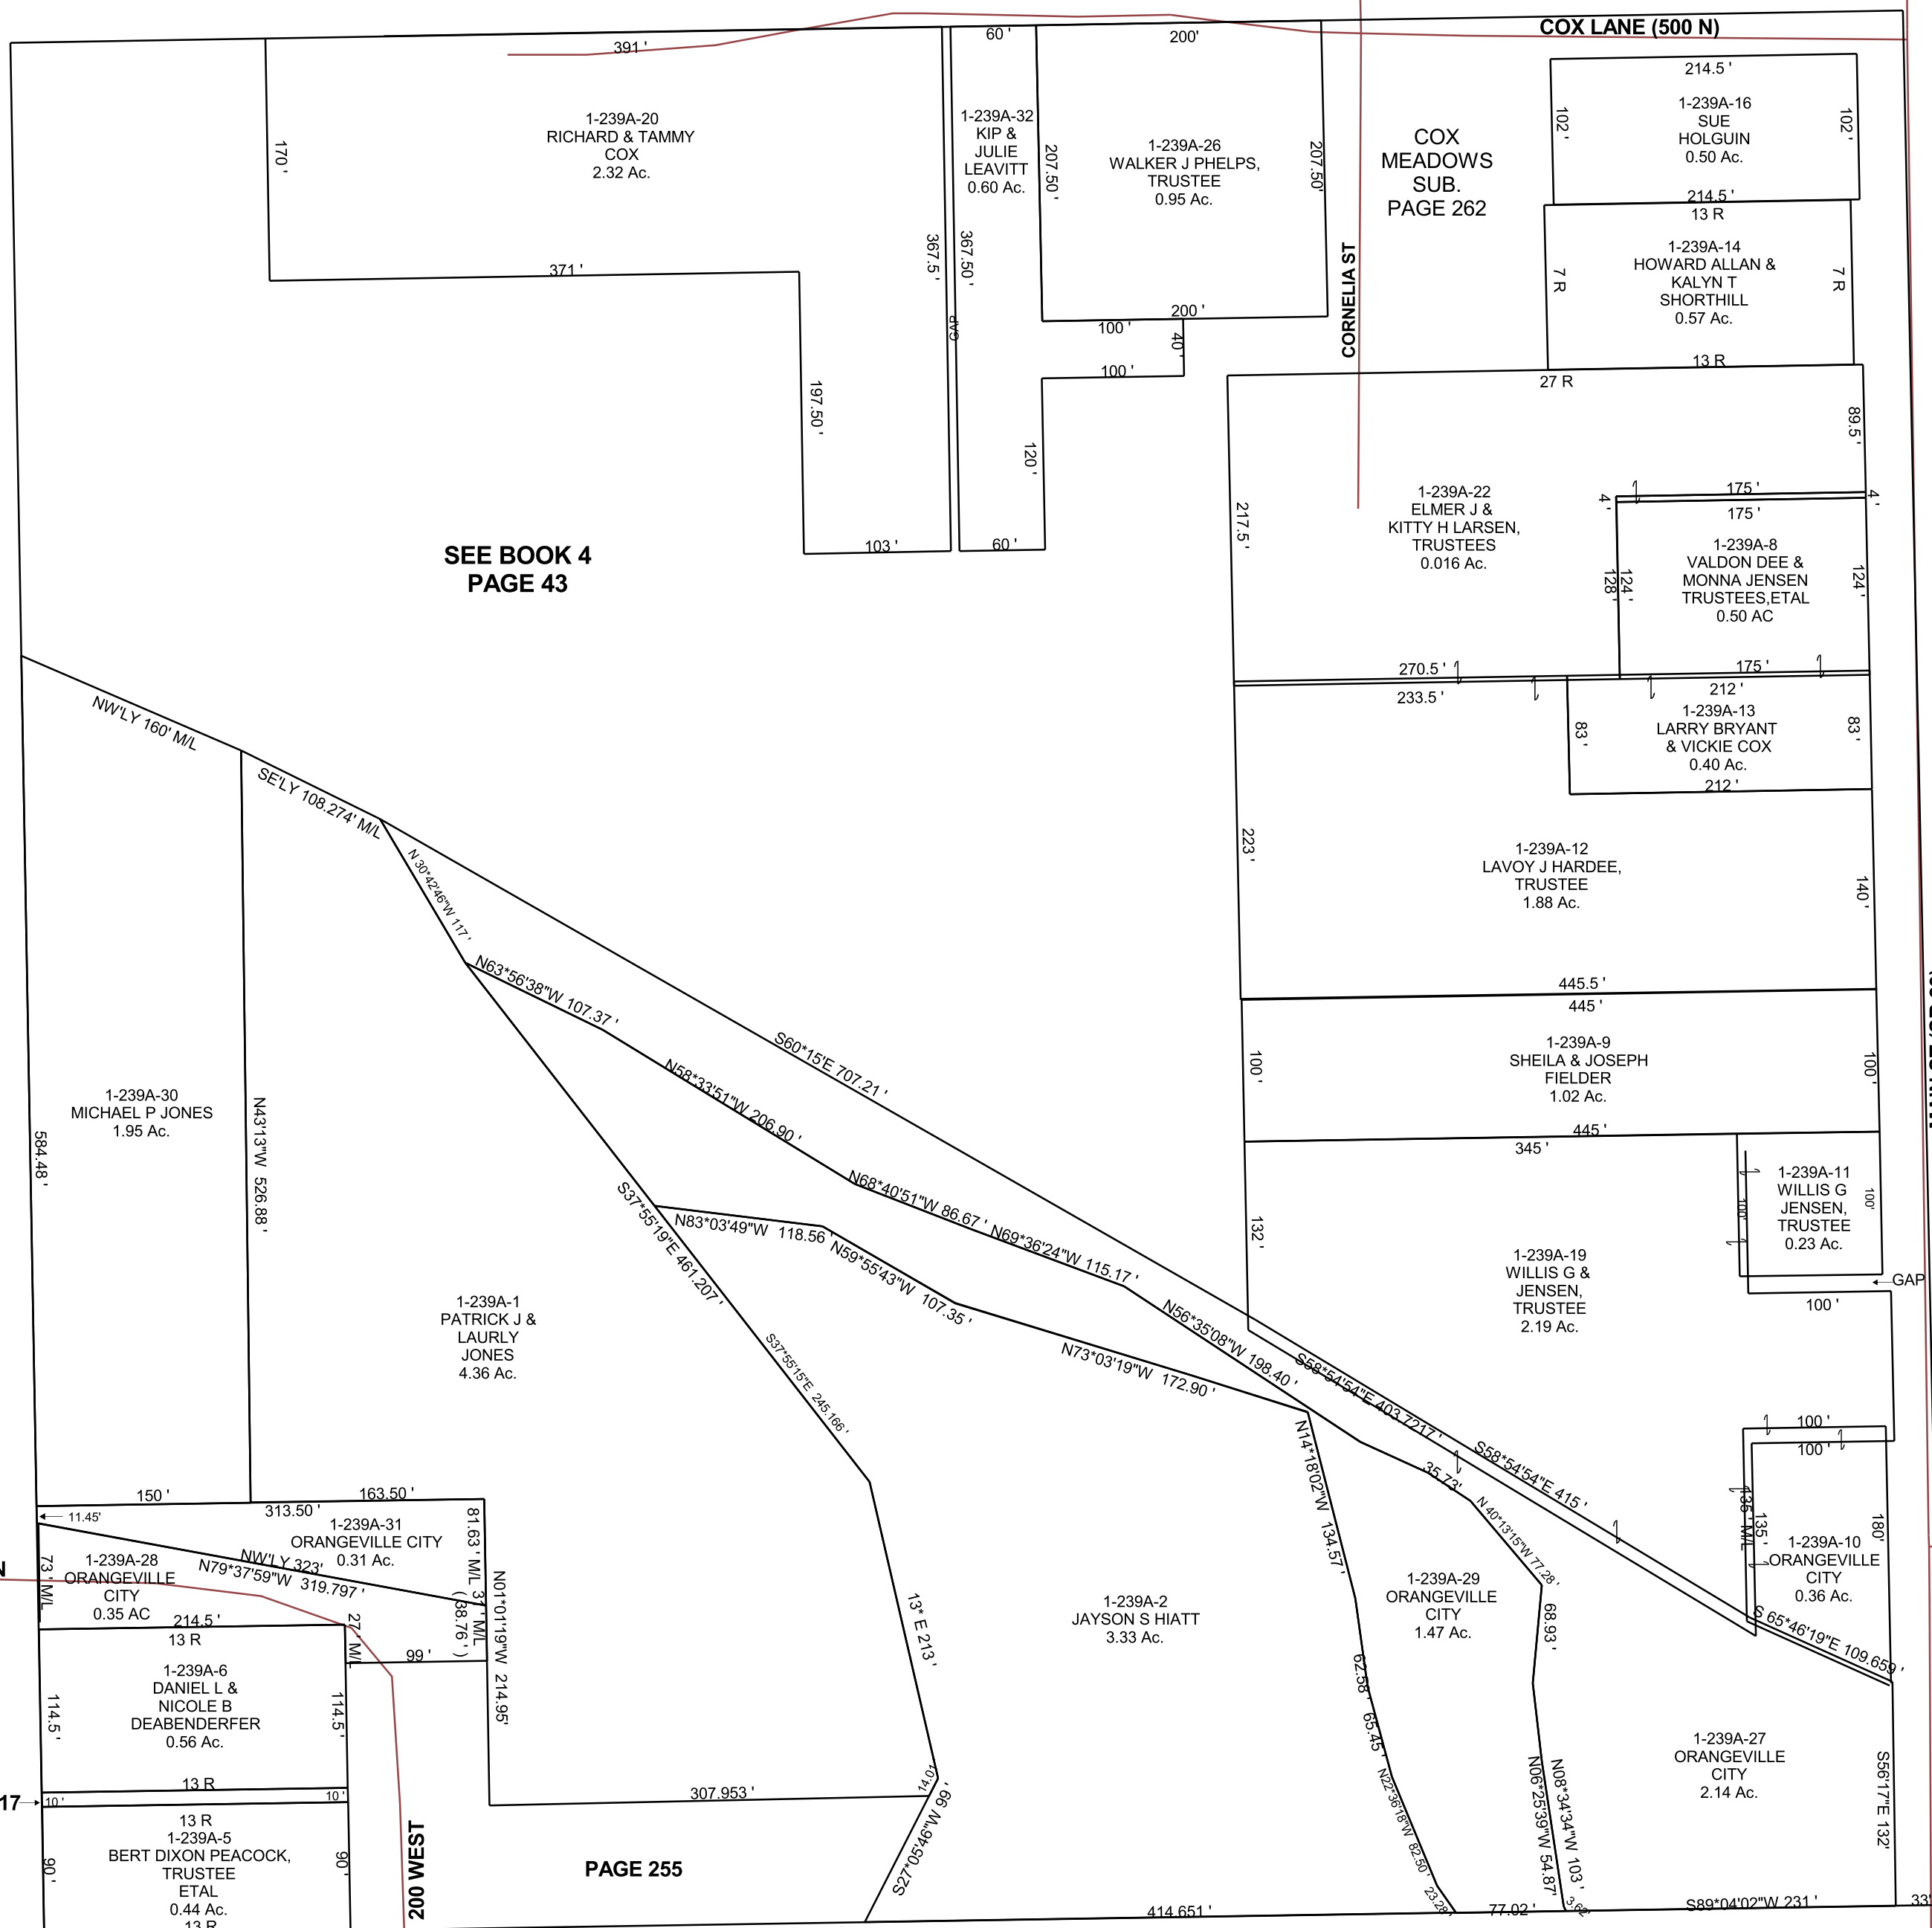

1-239A-17  
BERT DIXON PEACOCK,  
TRUSTEE  
ETAL  
0.049 Ac.

SEE BOOK 4  
PAGE 43

MAIN ST (SR 29)

SR 29 (300 N)

1-239A  
29-18S-08E