


ORANGEVILLE

NE/4 NW/4 SECTION 29, T 18 S, R 08 E S.L.B. & M.

THIS PLAT IS MADE SOLELY FOR THE PURPOSE
OF ASSISTING IN LOCATING THE LAND, AND
THE RECORDER ASSUMES NO LIABILITY FOR
VARIATIONS, IF ANY, WITH AN ACTUAL SURVEY.

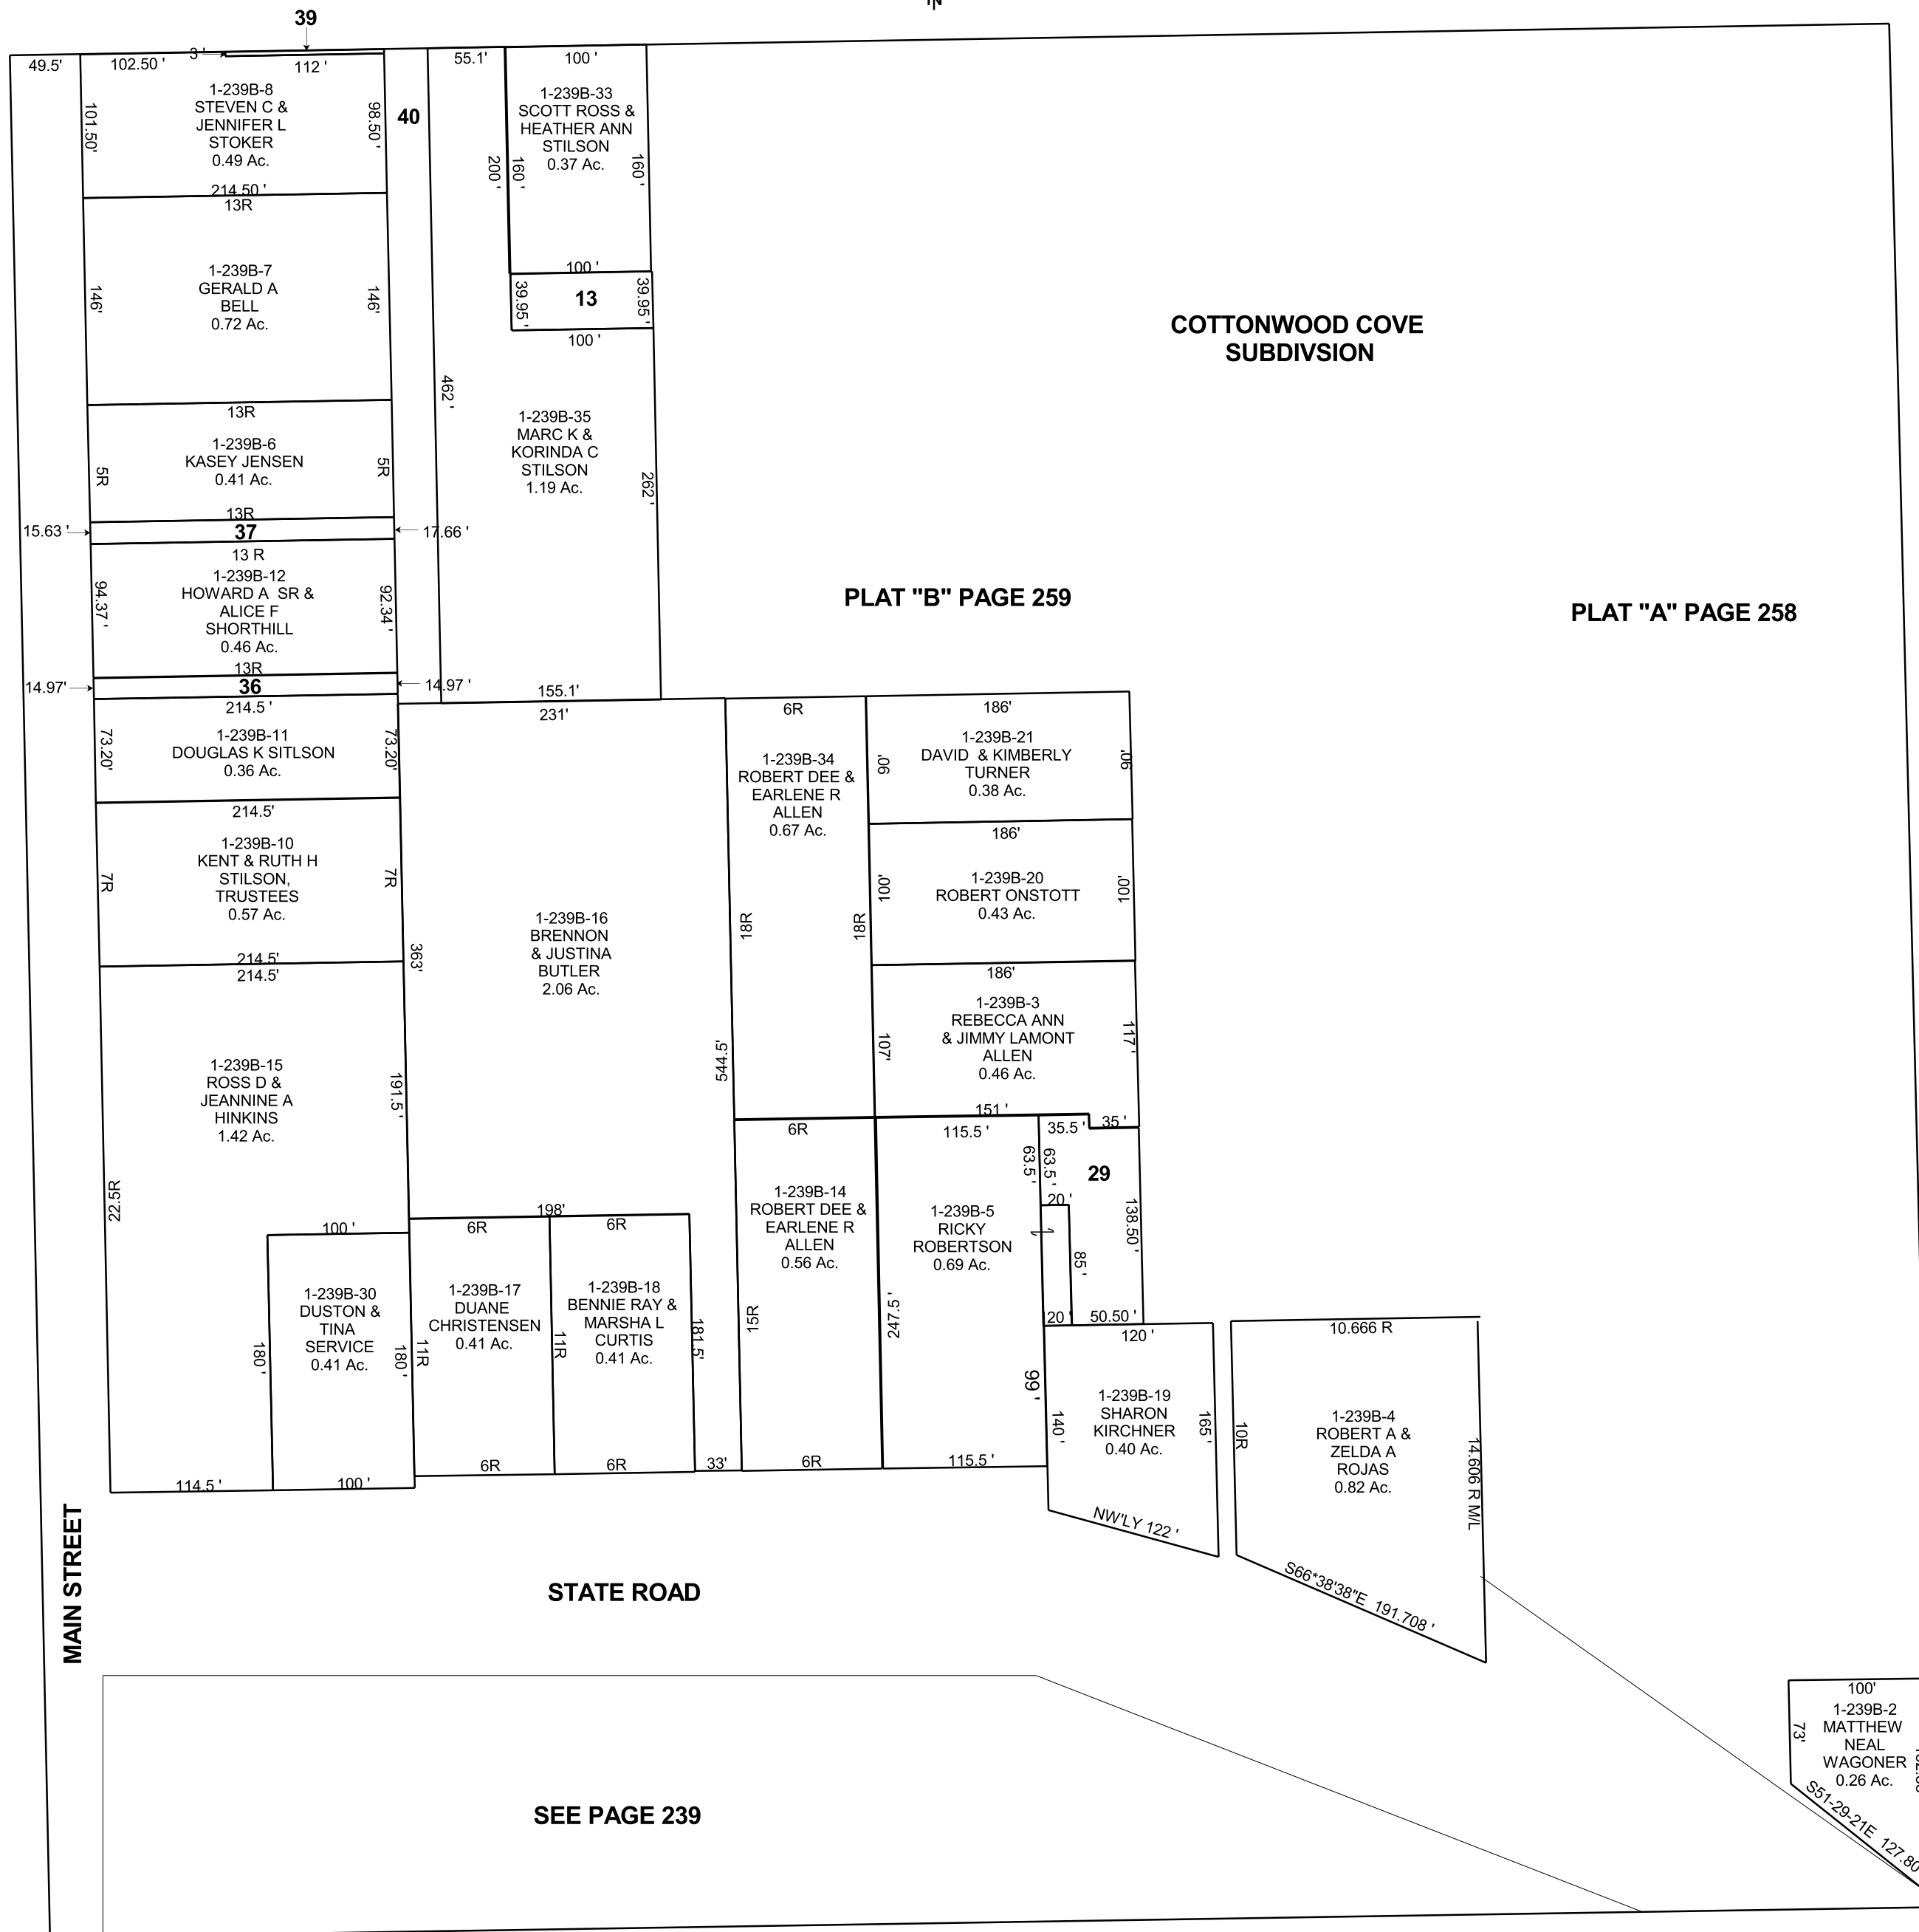

1-239B-13
SCOTT ROSS &
HEATHER ANN
STILSON
0.09 Ac.

1-239B-29
DENNIS
WAYNE &
ELISE
TUTTLE
0.19 Ac.

1-239B-32
HAROLD &
SHARON SUE
BROCK
0.008 Ac.

1-239B-36
HOWARD A
& ALICE F
SHORTHILL
0.07 Ac.

1-239B-37
KASEY
JENSEN
0.08 Ac.

01-239B-39
ELWIN V
& LAURA
RASMUSSEN
0.01 Ac.

01-239B-40
MARY S
STILSON
0.32 Ac.