


ELMO

NW/4 SECTION 32, T 16 S, R 10 E S.L.B. & M.

BOOK 1 PAGE 70B  
SCALE: 1" = 200'  
MAY 10, 2018

THIS PLAT IS MADE SOLELY FOR THE PURPOSE  
OF ASSISTING IN LOCATING THE LAND, AND  
THE RECORDER ASSUMES NO LIABILITY FOR  
VARIATIONS, IF ANY, WITH AN ACTUAL SURVEY.

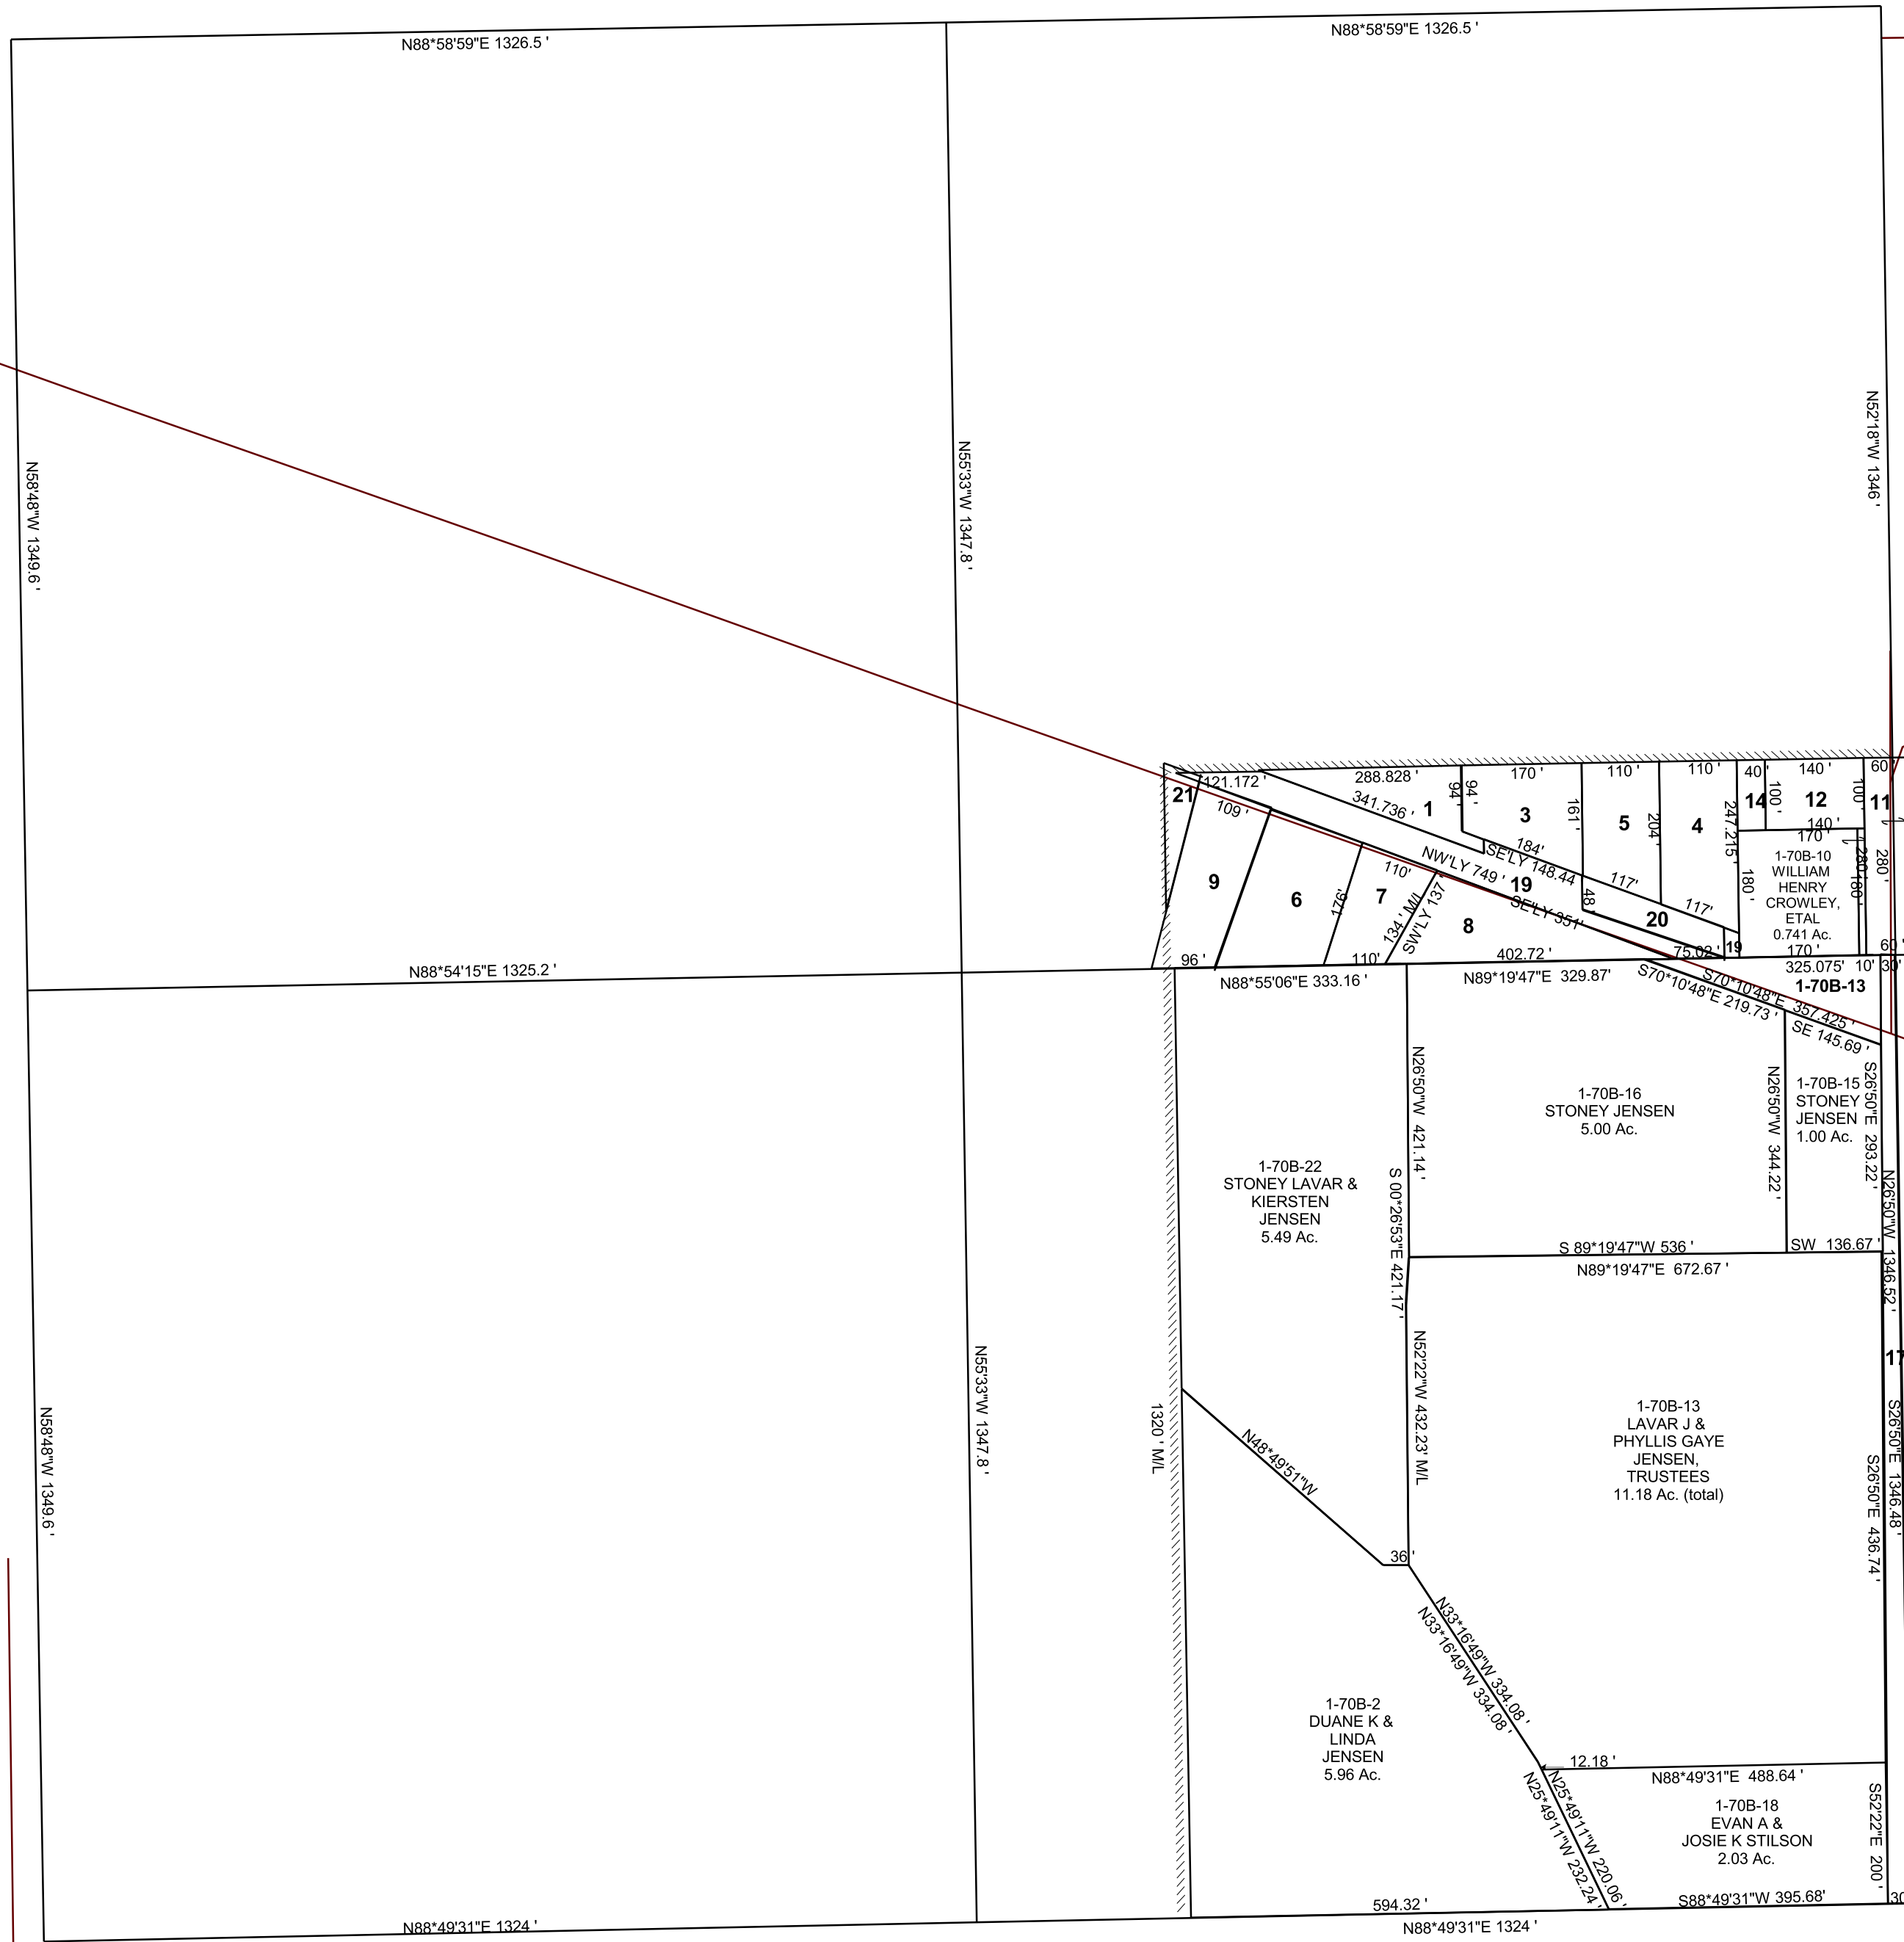

- 1-70B-1  
HOWARD  
VAN WAGONER  
0.39 Ac.
- 1-70B-3  
NEWT & ZANDRIA  
JENSEN  
0.50 Ac.
- 1-70B-4  
JOSEPH LEO  
& SUE A  
FERRAN  
0.57 Ac.
- 1-70B-5  
JOSEPH LEO  
& SUE A  
FERRAN  
0.46 Ac.
- 1-70B-6  
NEILS C &  
LINDA F  
ANDERSON  
0.69 Ac.
- 1-70B-7  
JASON R  
LIVINGSTON  
0.4 Ac.
- 1-70B-8  
HOWARD DALE &  
MARY COLLETTE  
VAN WAGONER  
0.62 Ac.
- 1-70B-9  
PAULA NIELSEN  
TRUSTEE  
0.58 Ac.
- 1-70B-11  
ELMO TOWN  
0.39 Ac.
- 1-70B-12  
DALE & COLETTE  
VAN WAGONER  
0.32 Ac.
- 1-70B-14  
HOWARD D &  
MARY C  
VAN WAGONER  
0.092 Ac.
- 1-70B-17  
ELMO TOWN  
0.93 Ac.
- 1-70B-19  
HOWARD DALE &/OR  
COLLETTE  
VAN WAGONER  
0.76 Ac.
- 1-70B-20  
JOSEPH LEO  
& SUE A  
FERRAN  
0.21 Ac.
- 1-70B-21  
DAVID A &  
JOANNE E  
VAN WAGONER  
0.10 Ac.

SEE PAGE 70 A

1-70B  
32-16S-10E