


SECTION 35, T 16 S, R 10 E S.L.B. & M.

THIS PLAT IS MADE SOLELY FOR THE PURPOSE OF ASSISTING IN LOCATING THE LAND, AND THE RECORDER ASSUMES NO LIABILITY FOR VARIATIONS, IF ANY, WITH AN ACTUAL SURVEY.

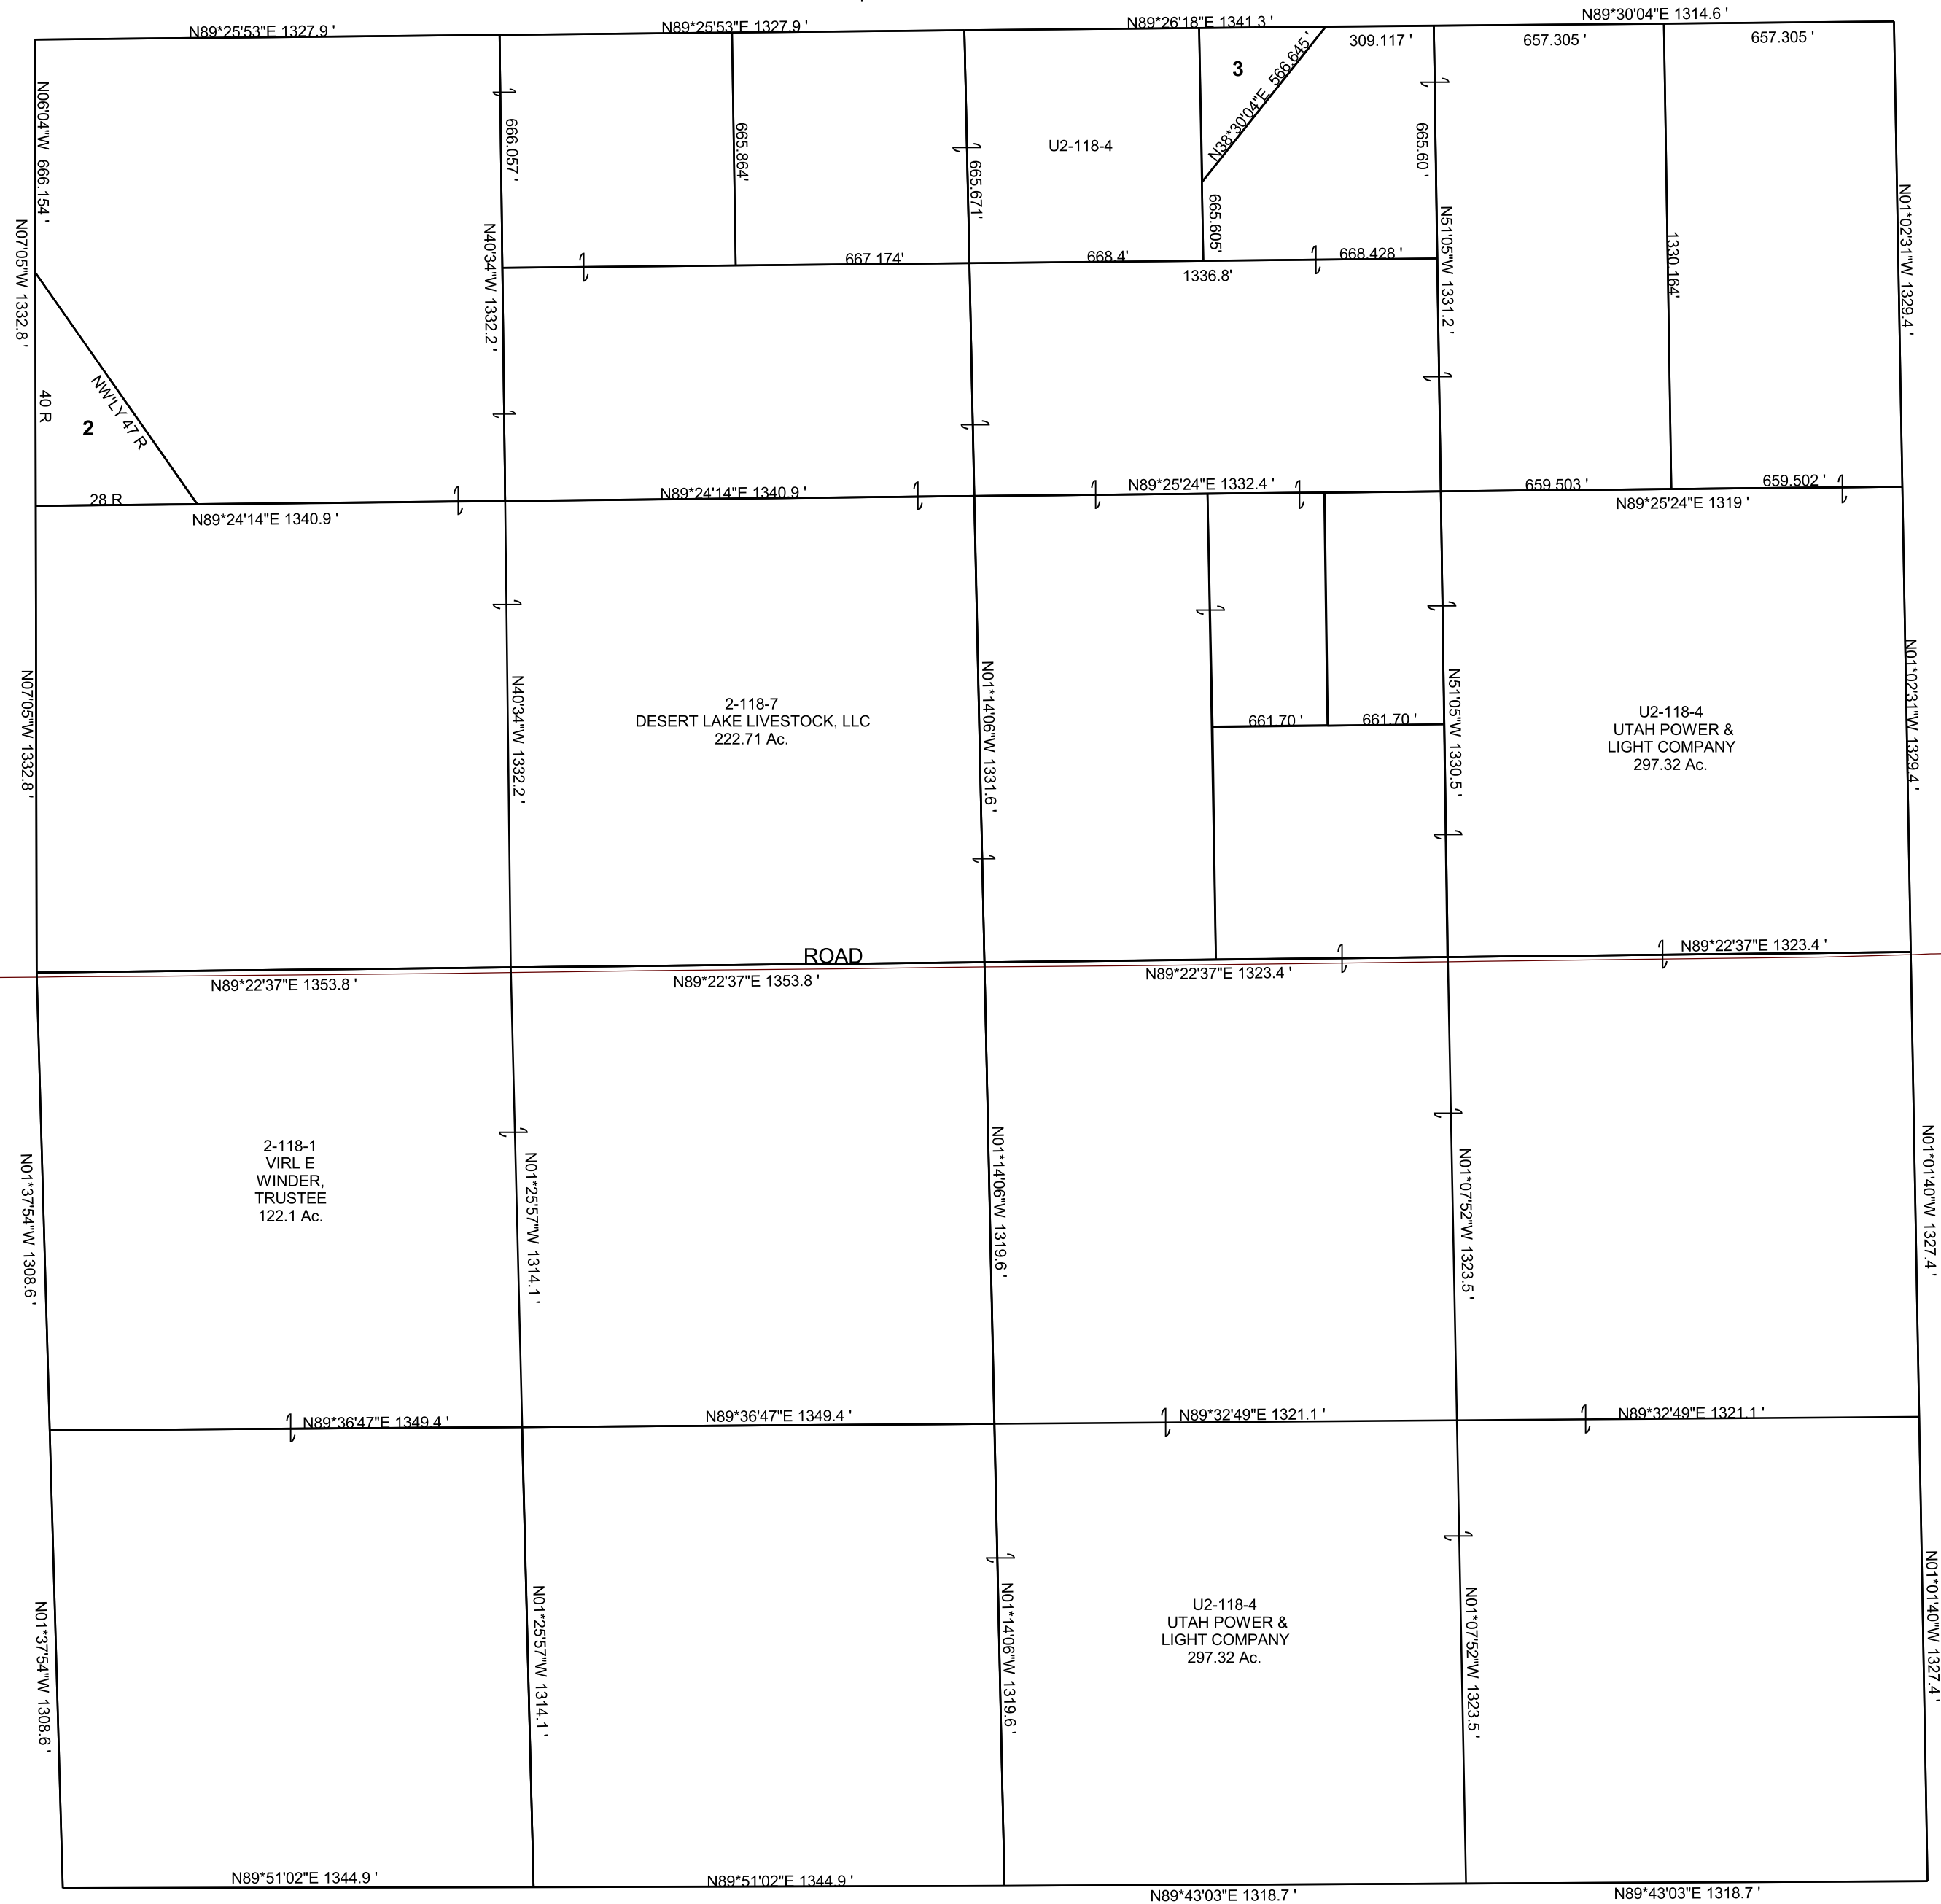

2-118-2  
WADE & MADEAN  
LEMON  
3.26 Ac.

2-118-3  
S & S FARMS  
PARTNERSHIP  
1.80 AC

2-118-7  
DESERT LAKE LIVESTOCK, LLC  
222.71 Ac.

U2-118-4  
UTAH POWER &  
LIGHT COMPANY  
297.32 Ac.

2-118-1  
VIRL E  
WINDER,  
TRUSTEE  
122.1 Ac.

U2-118-4  
UTAH POWER &  
LIGHT COMPANY  
297.32 Ac.