


SECTION 6, T 16 S, R 11 E S.L.B. & M.

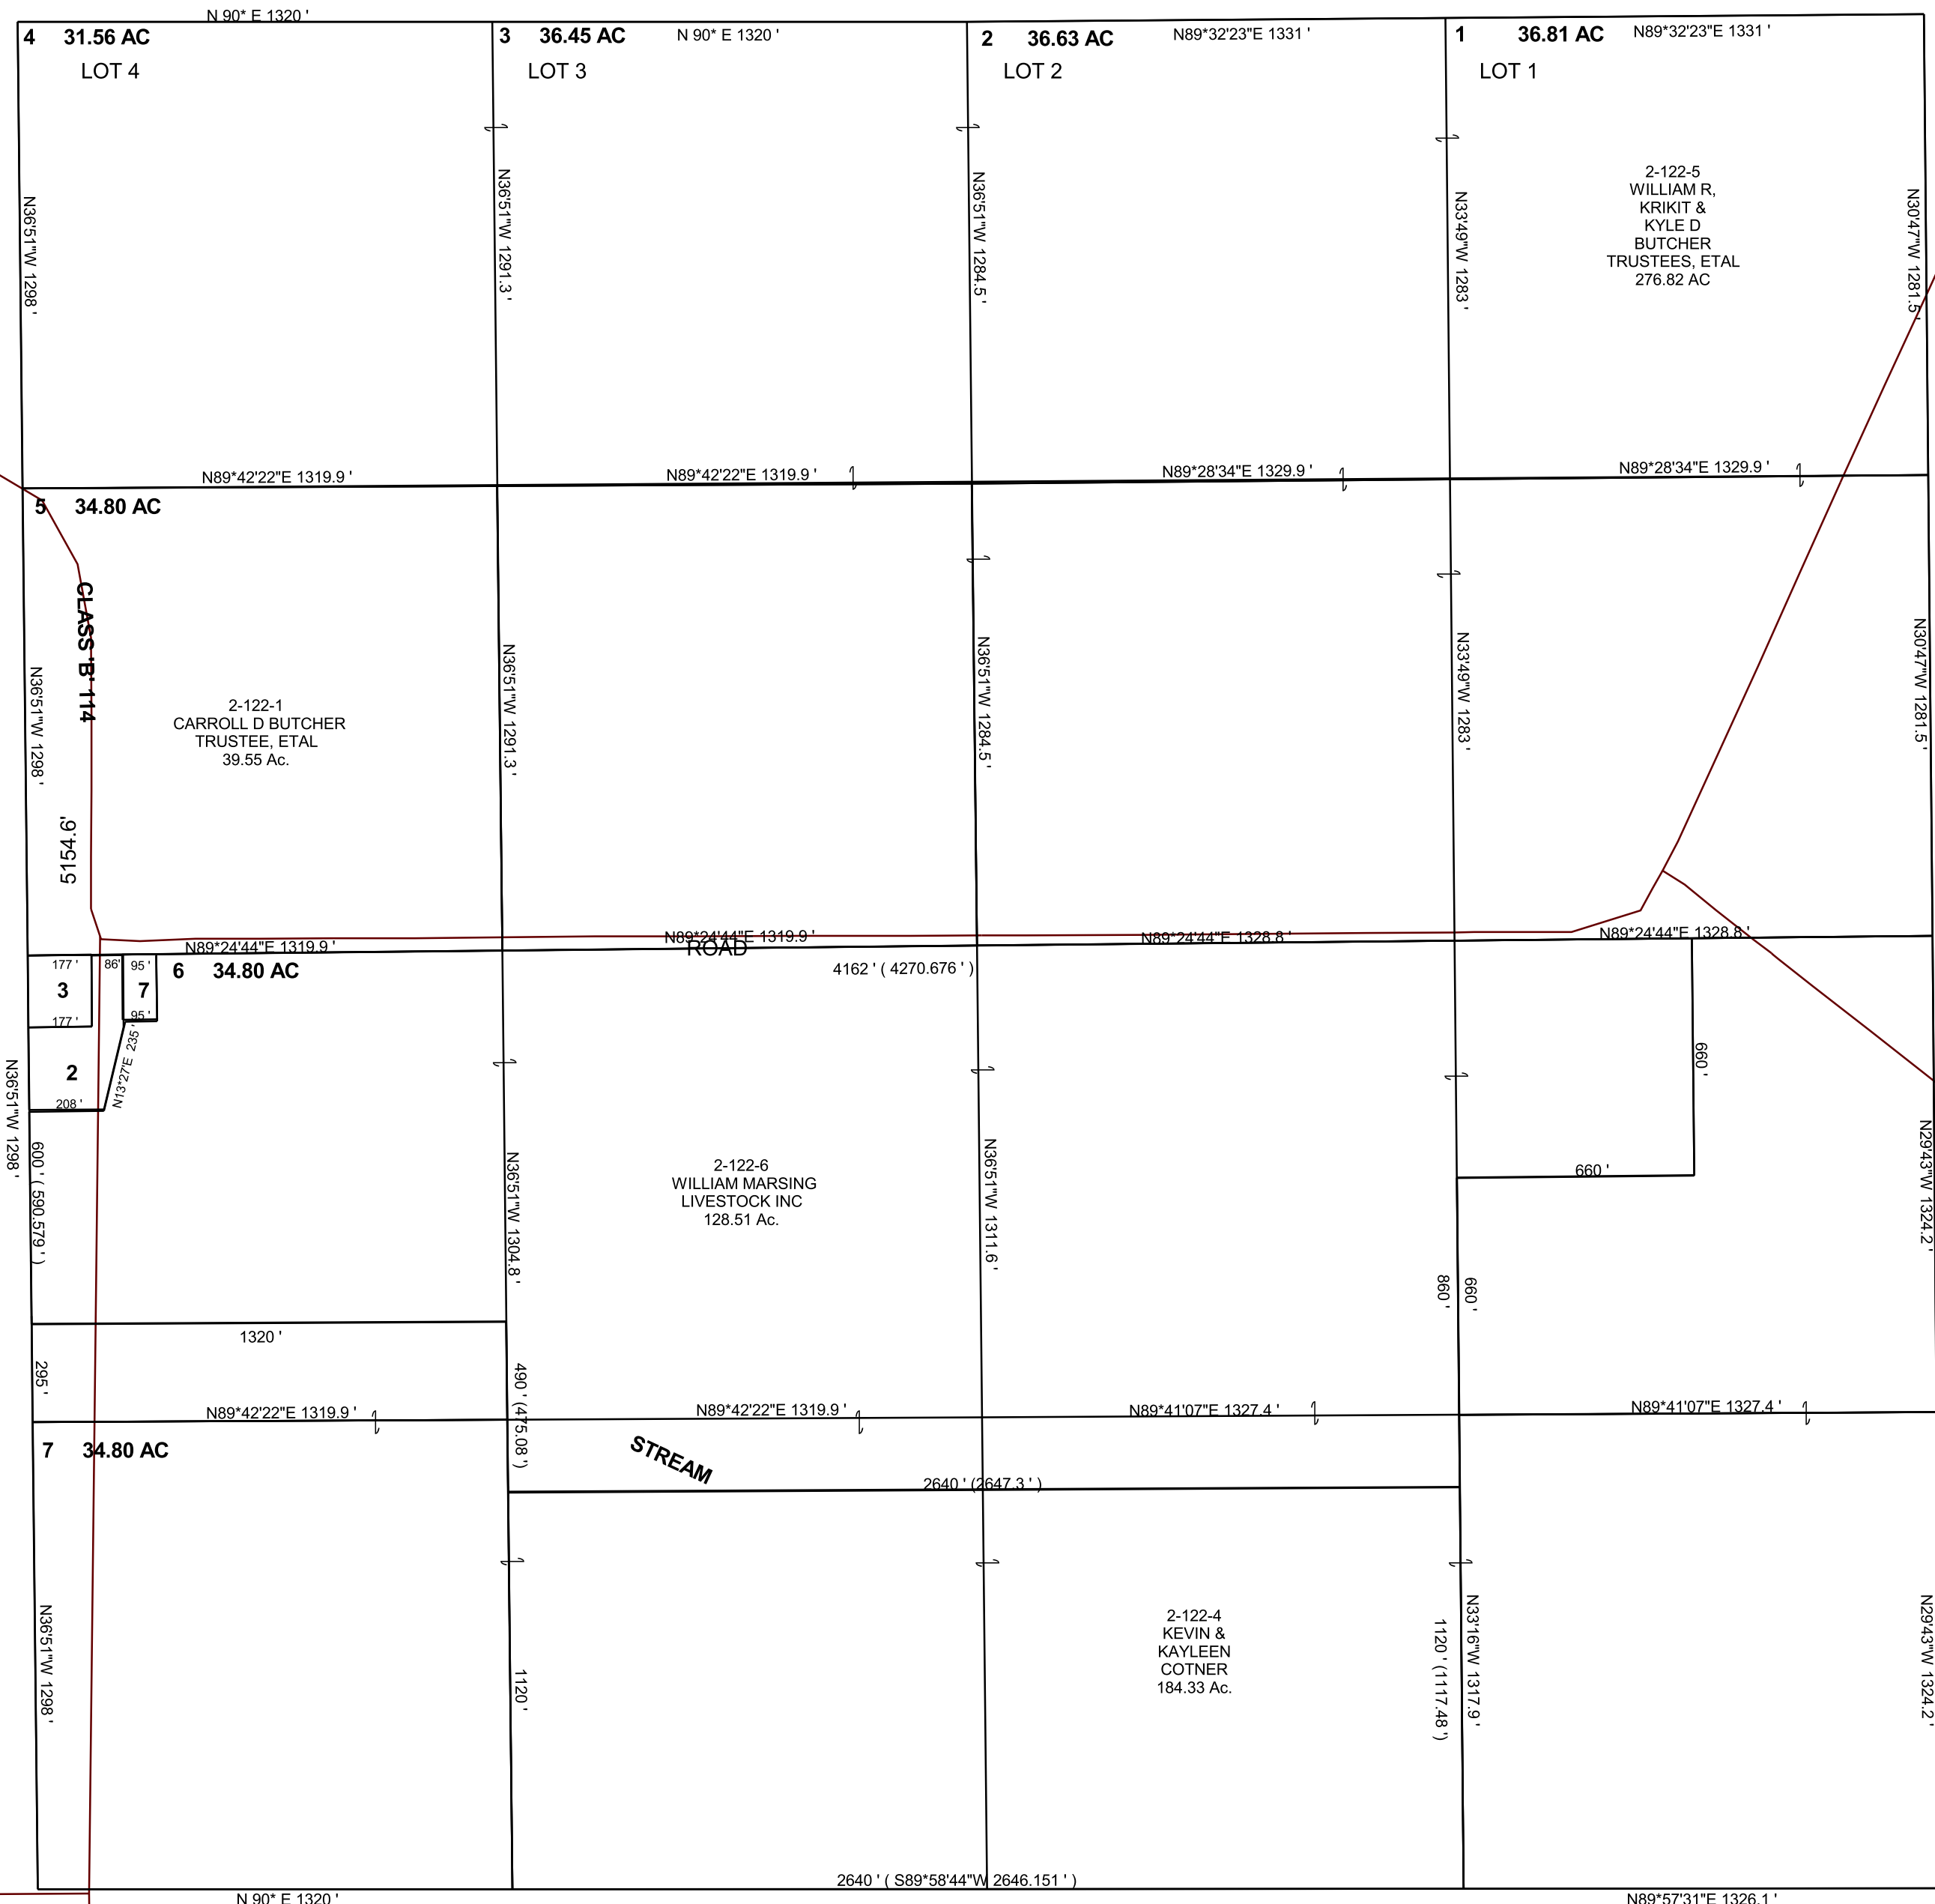

THIS PLAT IS MADE SOLELY FOR THE PURPOSE OF ASSISTING IN LOCATING THE LAND, AND THE RECORDER ASSUMES NO LIABILITY FOR VARIATIONS, IF ANY, WITH AN ACTUAL SURVEY.



2-122-2
WILLIAM
BUTCHER, ETAL
1.65 Ac.
2-122-3
WILLIAM R
BUTCHER,
TRUSTEE,
ETAL
.81 Ac.
2-122-7
MONA L MARSING,
TRUSTEE,
ETAL
0.4 Ac.

2-122-5
WILLIAM R,
KRIKIT &
KYLE D
BUTCHER
TRUSTEES, ETAL
276.82 AC

2-122-1
CARROLL D BUTCHER
TRUSTEE, ETAL
39.55 Ac.

2-122-6
WILLIAM MARSING
LIVESTOCK INC
128.51 Ac.

2-122-4
KEVIN &
KAYLEEN
COTNER
184.33 Ac.

7.1775
M.30.0N