


REX FILLMORE SUBDIVISION
PLAT 2
SW/4 SECTION 18, T 17 S, R 06 E S.L.B. & M.

THIS PLAT IS MADE SOLELY FOR THE PURPOSE
OF ASSISTING IN LOCATING THE LAND, AND
THE RECORDER ASSUMES NO LIABILITY FOR
VARIATIONS, IF ANY, WITH AN ACTUAL SURVEY.

SOME LINES ON THIS PLAT DO NOT
REFLECT THE SURVEY LINES FOUND
IN THE ORIGINAL RECORDED PLAT.
MULTIPLE LINE ERRORS HAVE BEEN
DISCOVERED IN THE ORIGINAL PLAT.

3-7-3
TARA KALATZES,
TRUSTEE
0.15 Ac.

3-7-22
LORETTA
TUCKER
0.040 Ac.

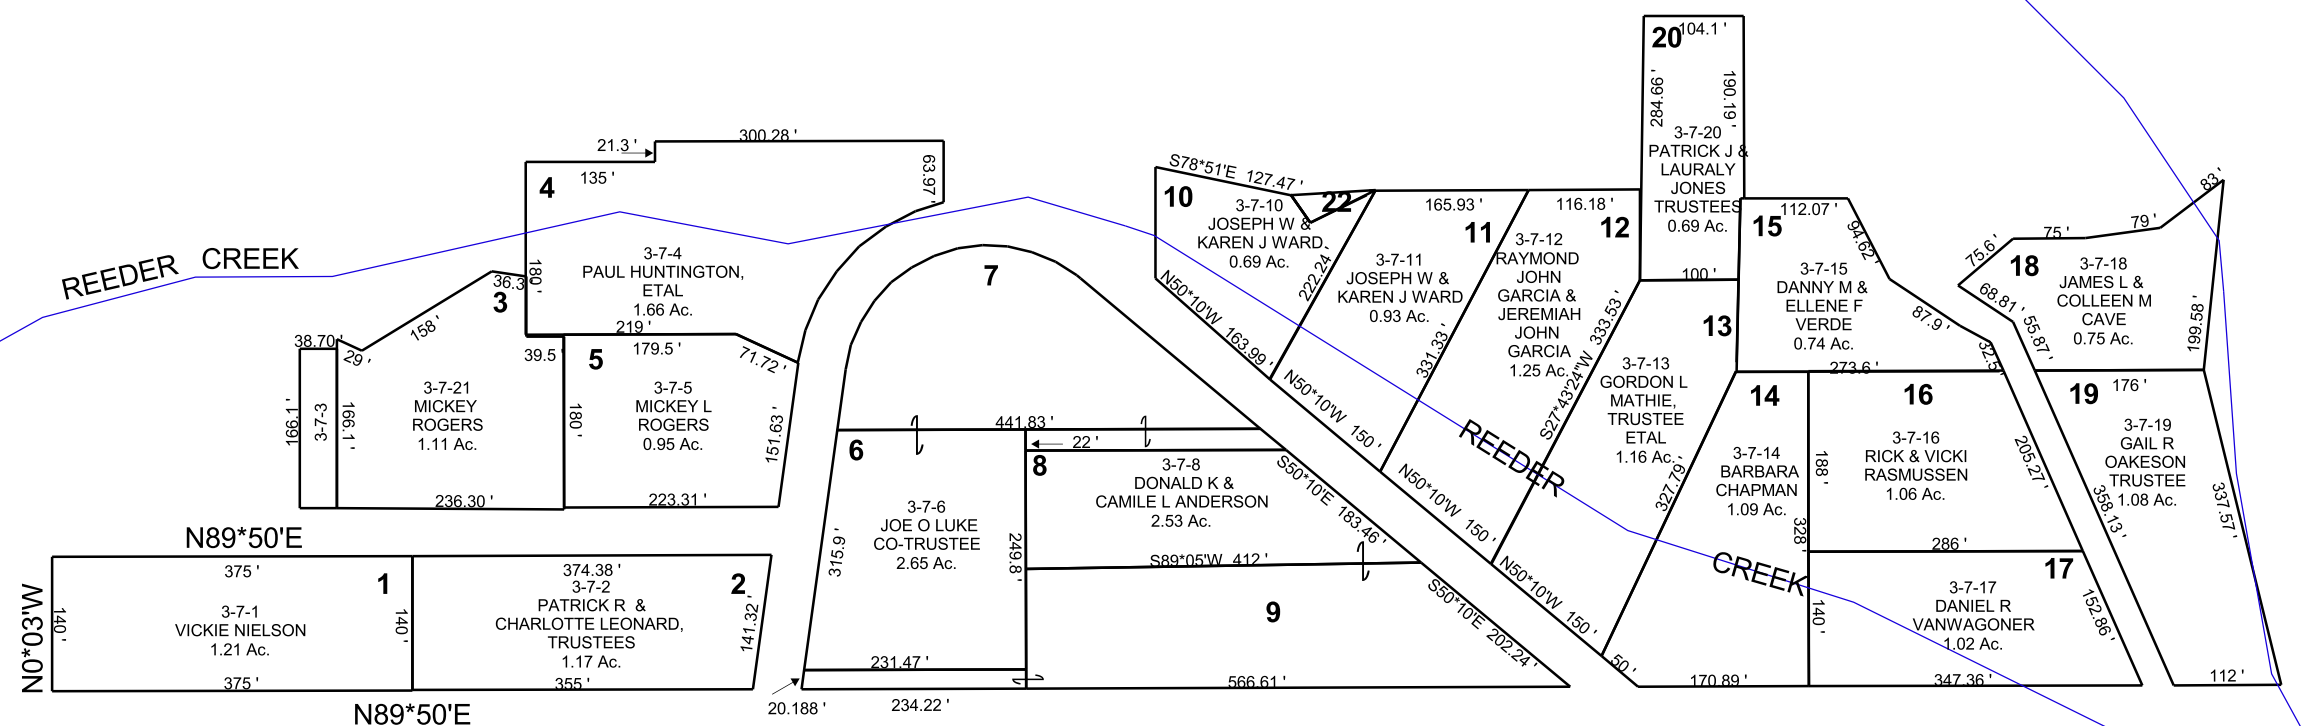

S1/4 COR. SEC. 18
T17S R6E