


SECTION 8, T 17 S, R 8 E S.L.B. & M.

THIS PLAT IS MADE SOLELY FOR THE PURPOSE OF ASSISTING IN LOCATING THE LAND, AND THE RECORDER ASSUMES NO LIABILITY FOR VARIATIONS, IF ANY, WITH AN ACTUAL SURVEY.

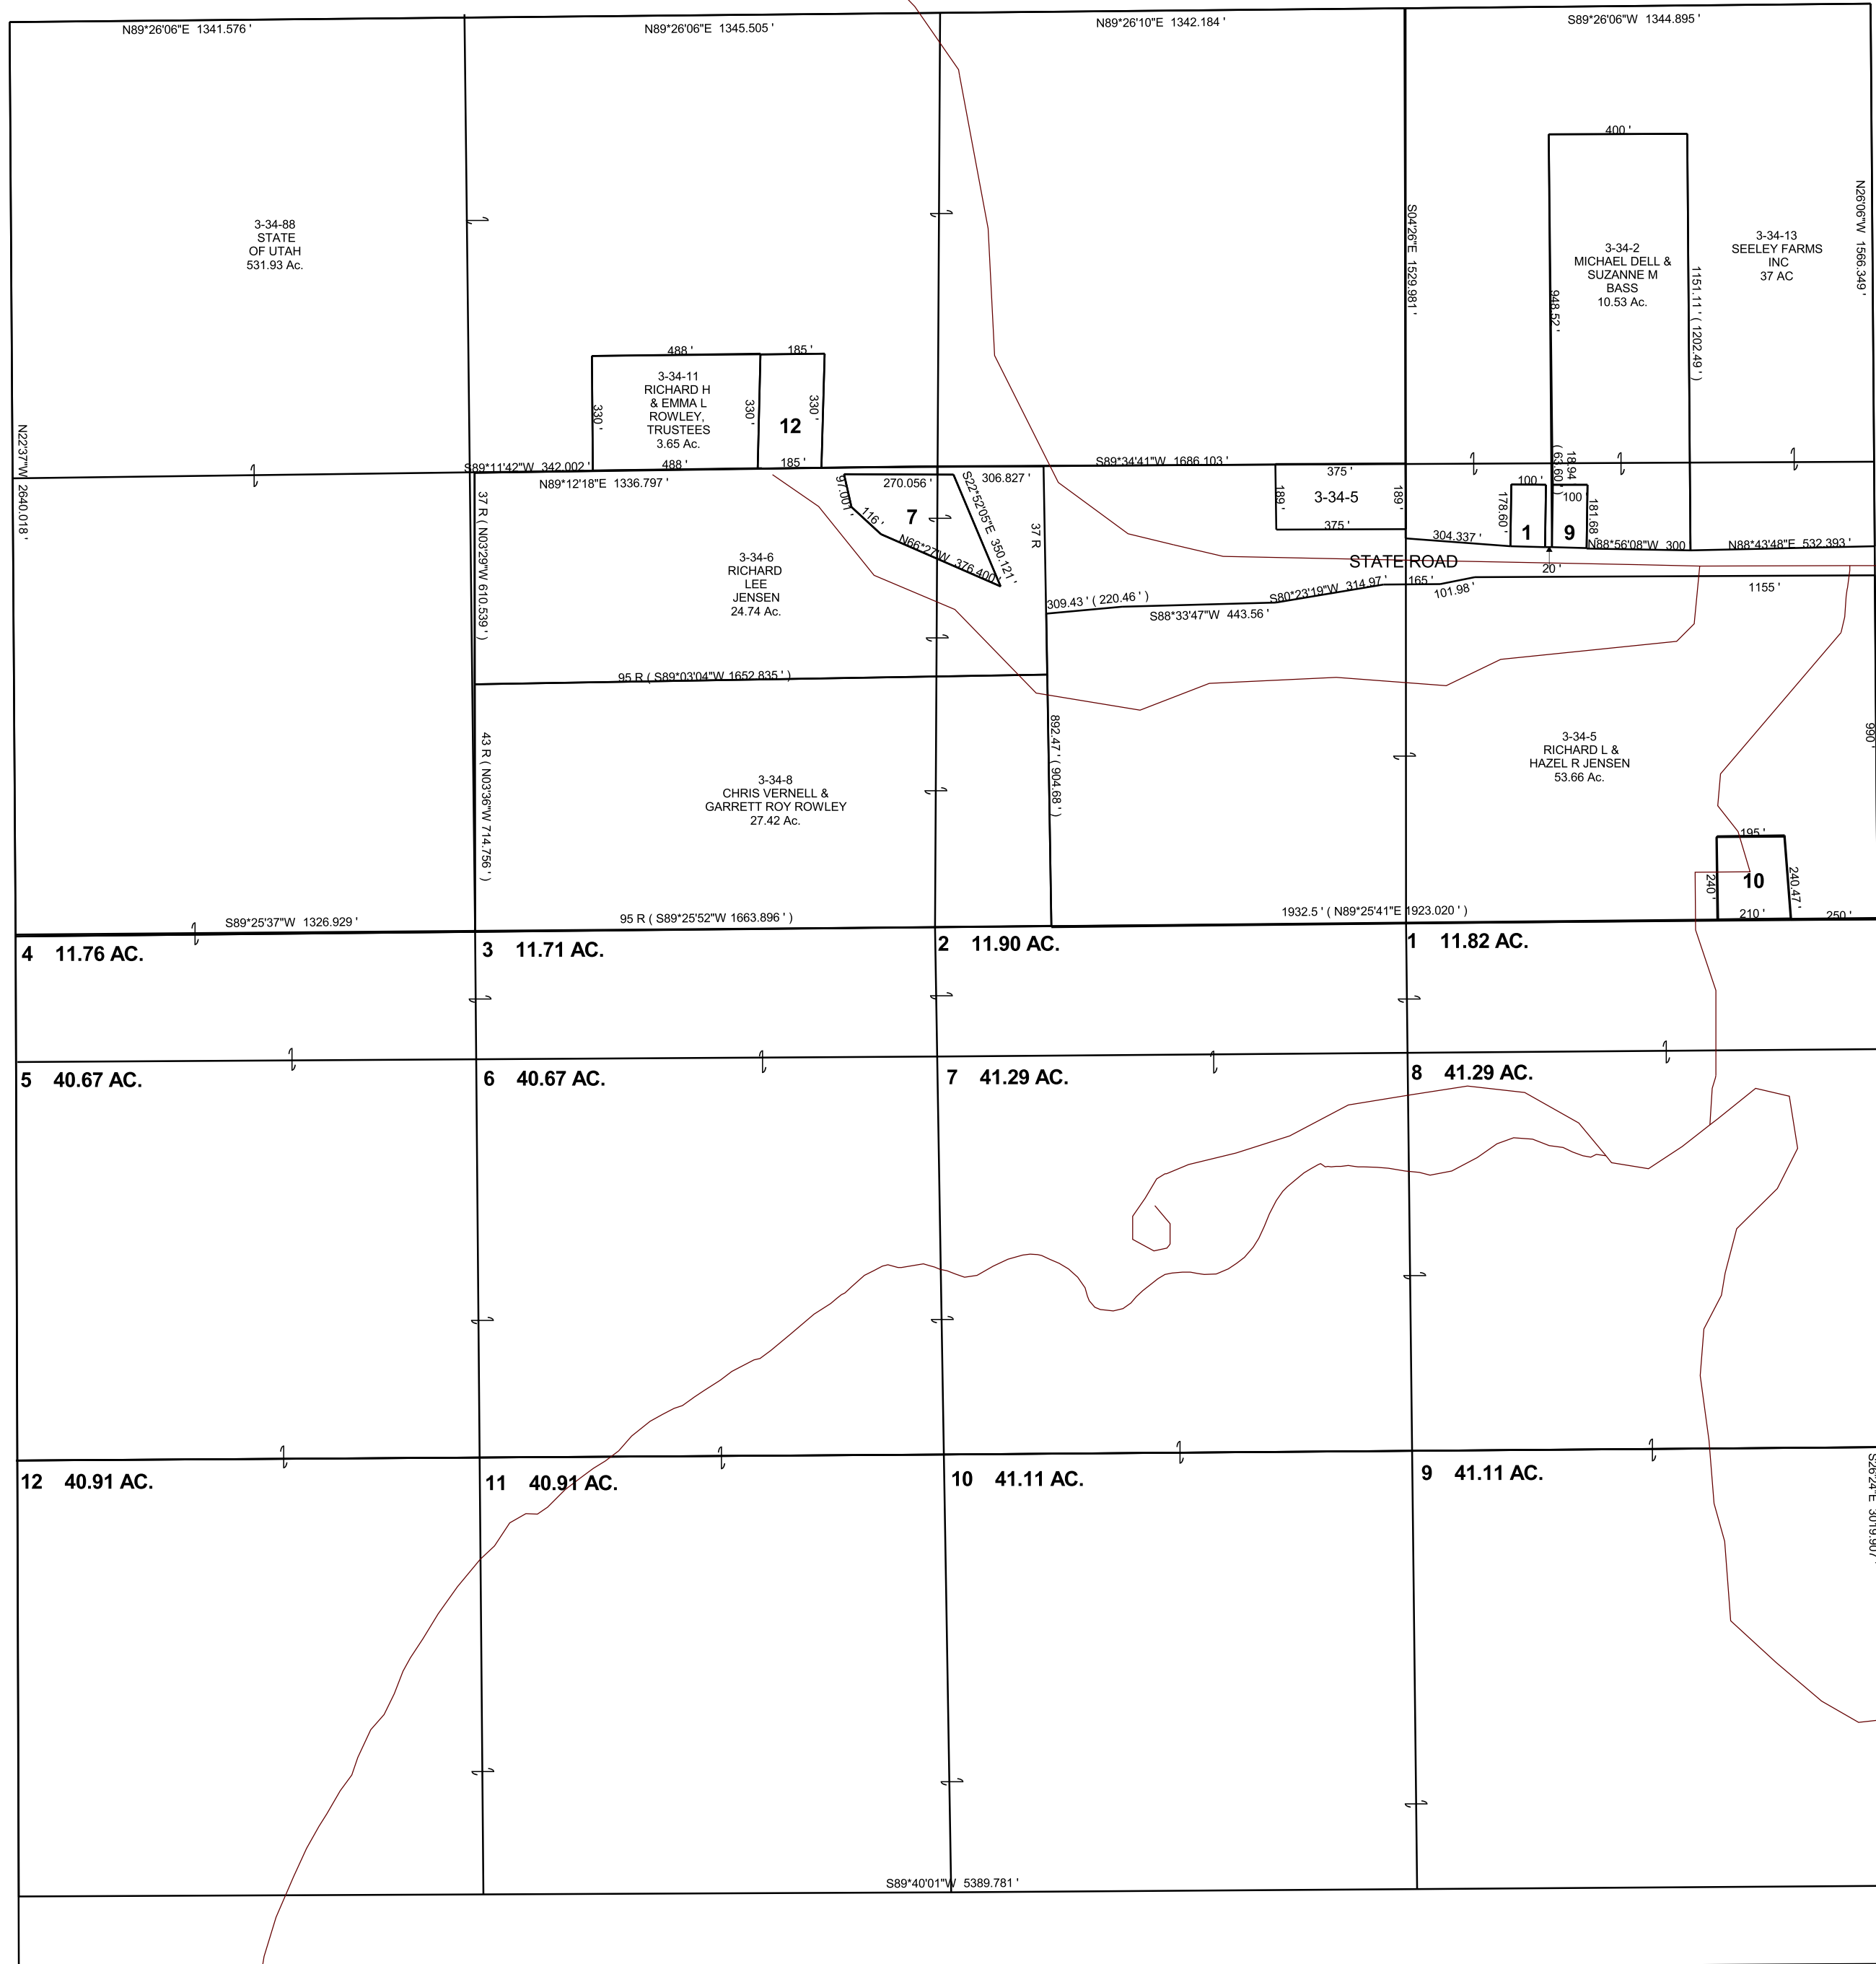

- 3-34-1
DIXIE
LEE BASS
0.41 Ac.
- 3-34-7
PATRICIA
FESSENDEN ROY
1.74 Ac.
- 3-34-9
DEBRA KAY
WARRINGTON &
MICHAEL D BASS
0.42 Ac.
- 3-34-10
HUNTINGTON
CITY
1.12 Ac.
- 3-34-12
RICHARD H &
EMMA L
ROWLEY,
TRUSTEES,
ETAL
1.4 Ac.