


SECTION 1, T 17 S, R 09 E S.L.B. & M.

THIS PLAT IS MADE SOLELY FOR THE PURPOSE OF ASSISTING IN LOCATING THE LAND, AND THE RECORDER ASSUMES NO LIABILITY FOR VARIATIONS, IF ANY, WITH AN ACTUAL SURVEY.

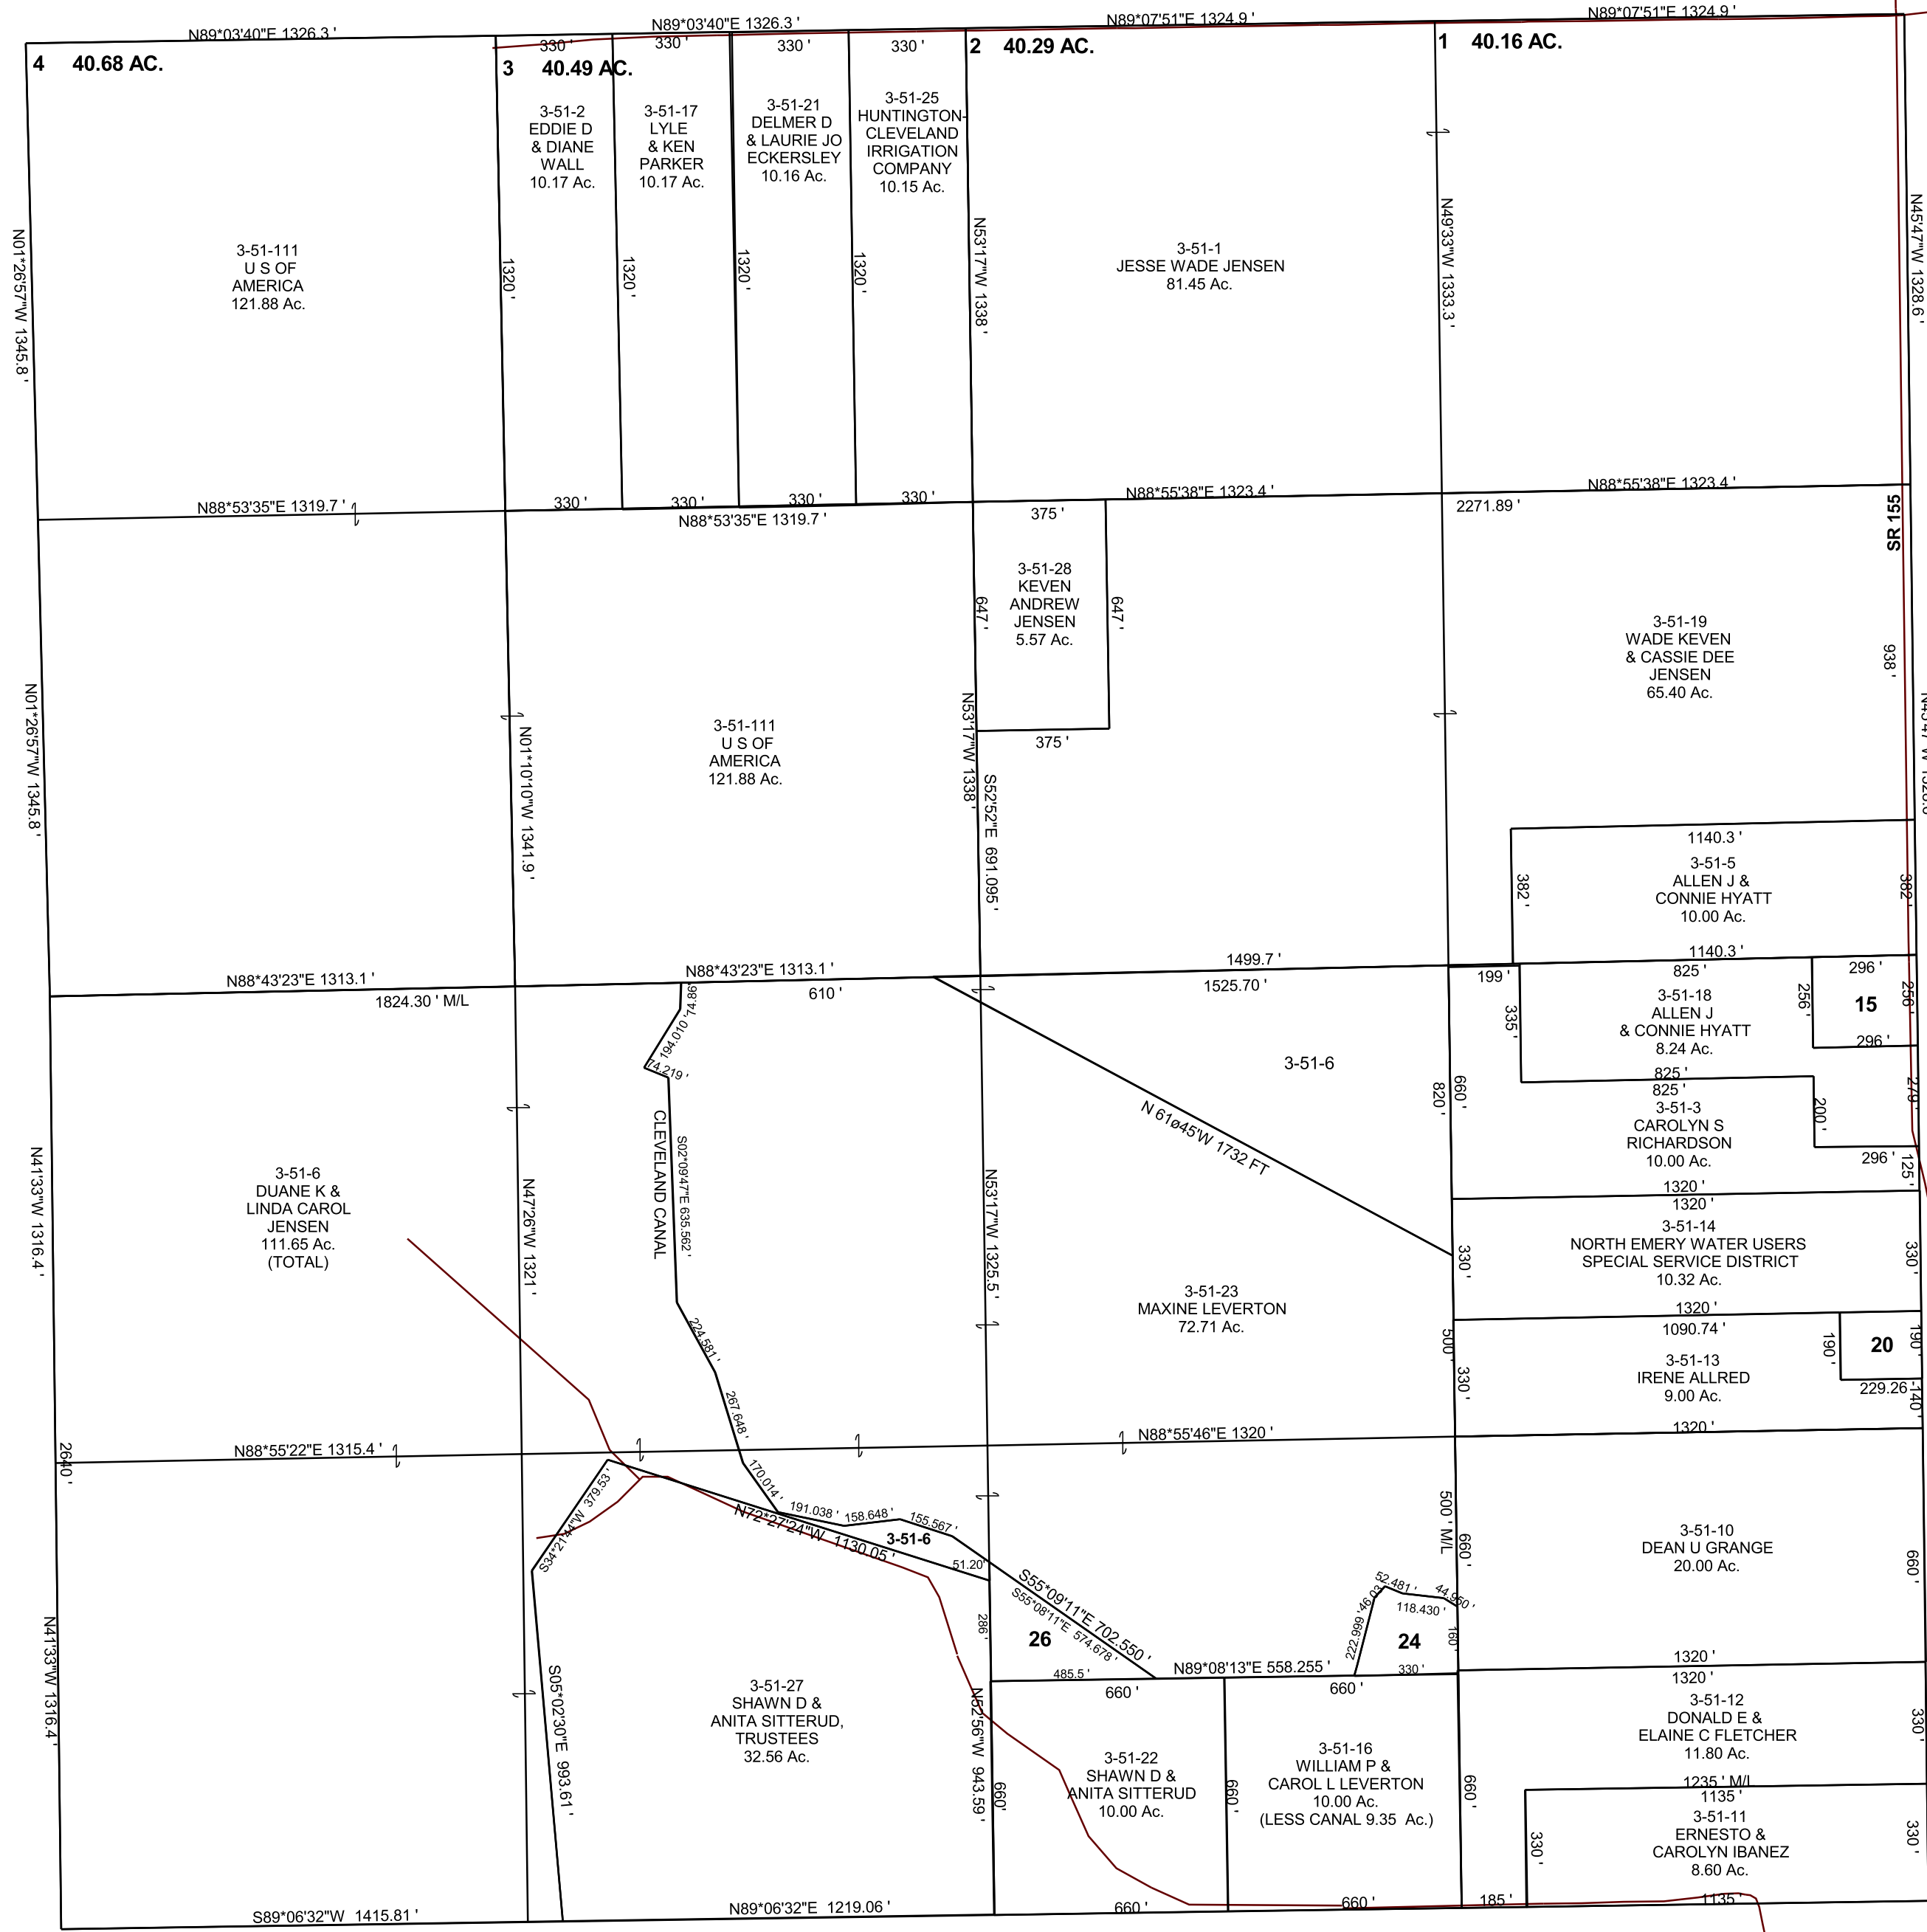

3-51-15  
REX J &  
ROSE ANN  
MOOSMAN  
1.74 Ac.

3-51-20  
IRENE  
ALLRED  
1.00 Ac.

3-51-24  
WILLIAM P  
LEVERTON  
1.43 Ac.

3-51-26  
SHAWN  
& ANNITA  
SITTERUD  
1.43 Ac.

SR 155  
938'  
N45°47'W 1328.6'

15  
296'  
296'  
200'

20  
190'  
229.26'

24  
180'  
118.430'

26  
1135'  
1135'