


SECTION 1, T 17 S, R 09 E S.L.B. & M.

BOOK 3 PAGE 51  
SCALE: 1" = 400'  
APRIL 12, 2021

THIS PLAT IS MADE SOLELY FOR THE PURPOSE  
OF ASSISTING IN LOCATING THE LAND, AND  
THE RECORDER ASSUMES NO LIABILITY FOR  
VARIATIONS, IF ANY, WITH AN ACTUAL SURVEY.

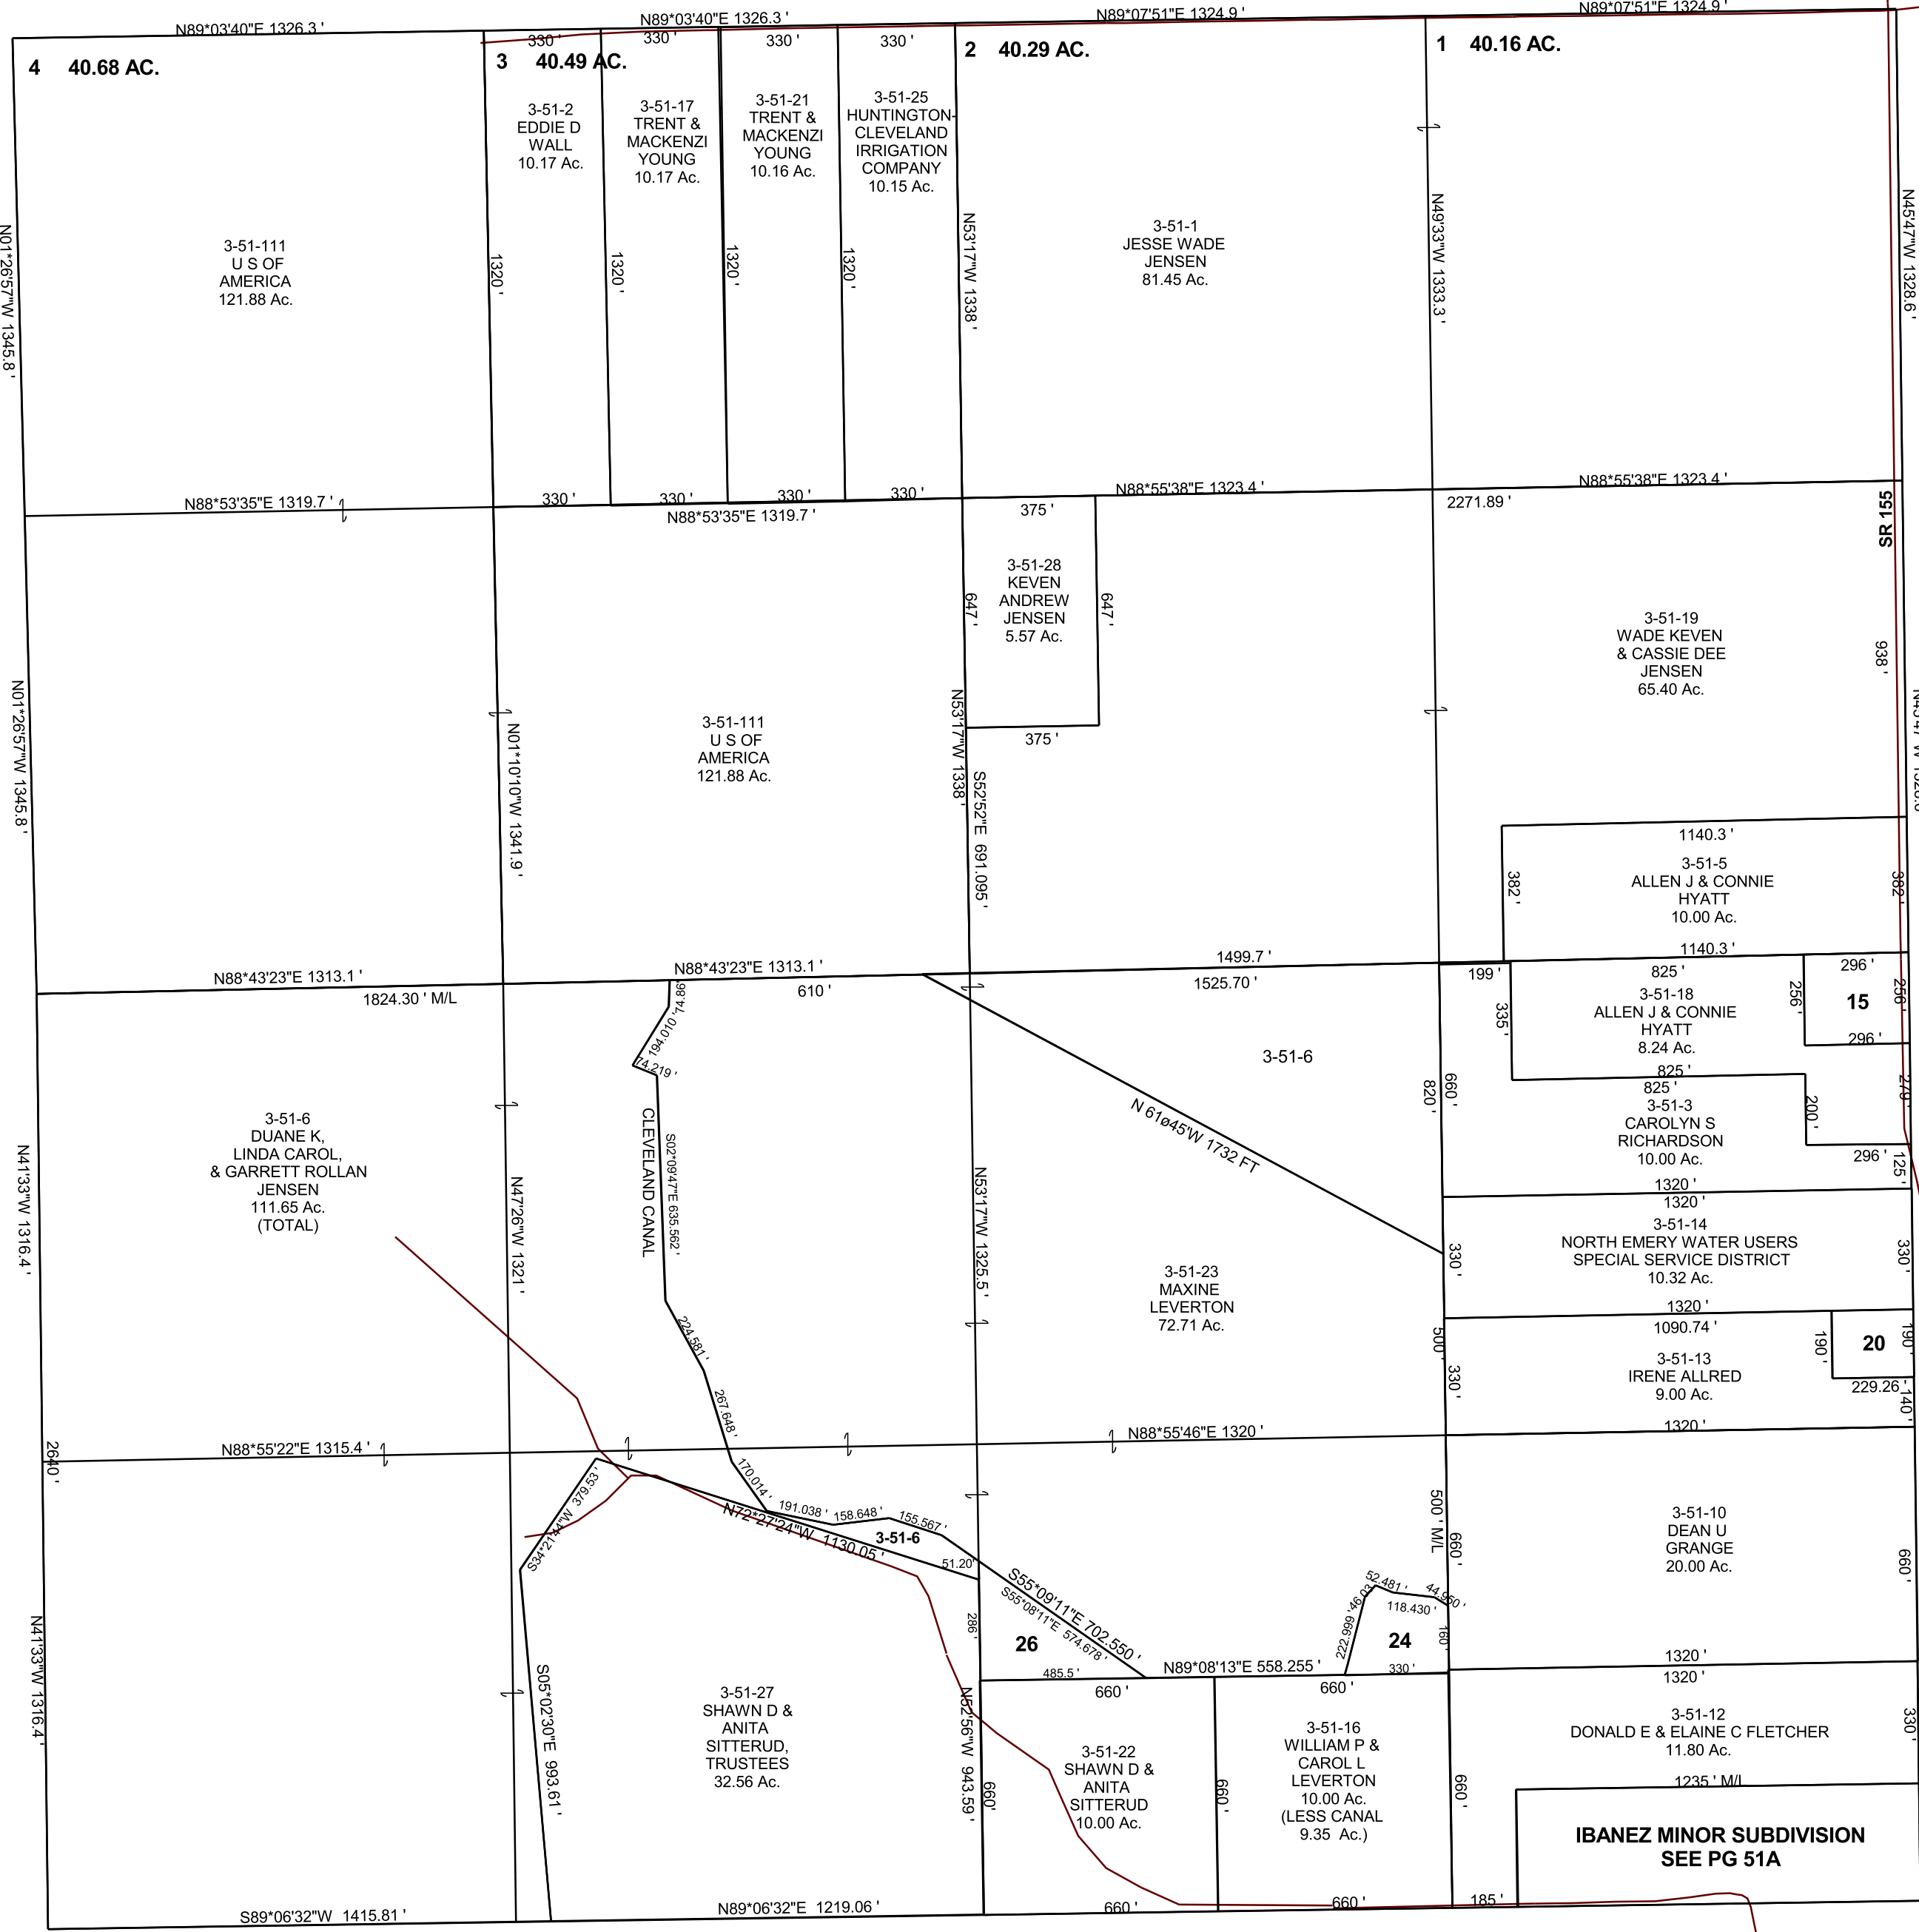

3-51-15  
REX J &  
ROSE ANN  
MOOSMAN  
1.74 Ac.

3-51-20  
IRENE  
ALLRED  
1.00 Ac.

3-51-24  
WILLIAM P  
LEVERTON  
1.43 Ac.

3-51-26  
SHAWN  
& ANNITA  
SITTERUD  
1.43 Ac.

SR 155  
938'  
N45°47'W 1328.6'

15  
296'  
296'  
200'

20  
190'  
229.26'

IBANEZ MINOR SUBDIVISION  
SEE PG 51A