


SW/4 SECTION 18, T 17 S, R 6 E S.L.B. & M.

THIS PLAT IS MADE SOLELY FOR THE PURPOSE OF ASSISTING IN LOCATING THE LAND, AND THE RECORDER ASSUMES NO LIABILITY FOR VARIATIONS, IF ANY, WITH AN ACTUAL SURVEY.

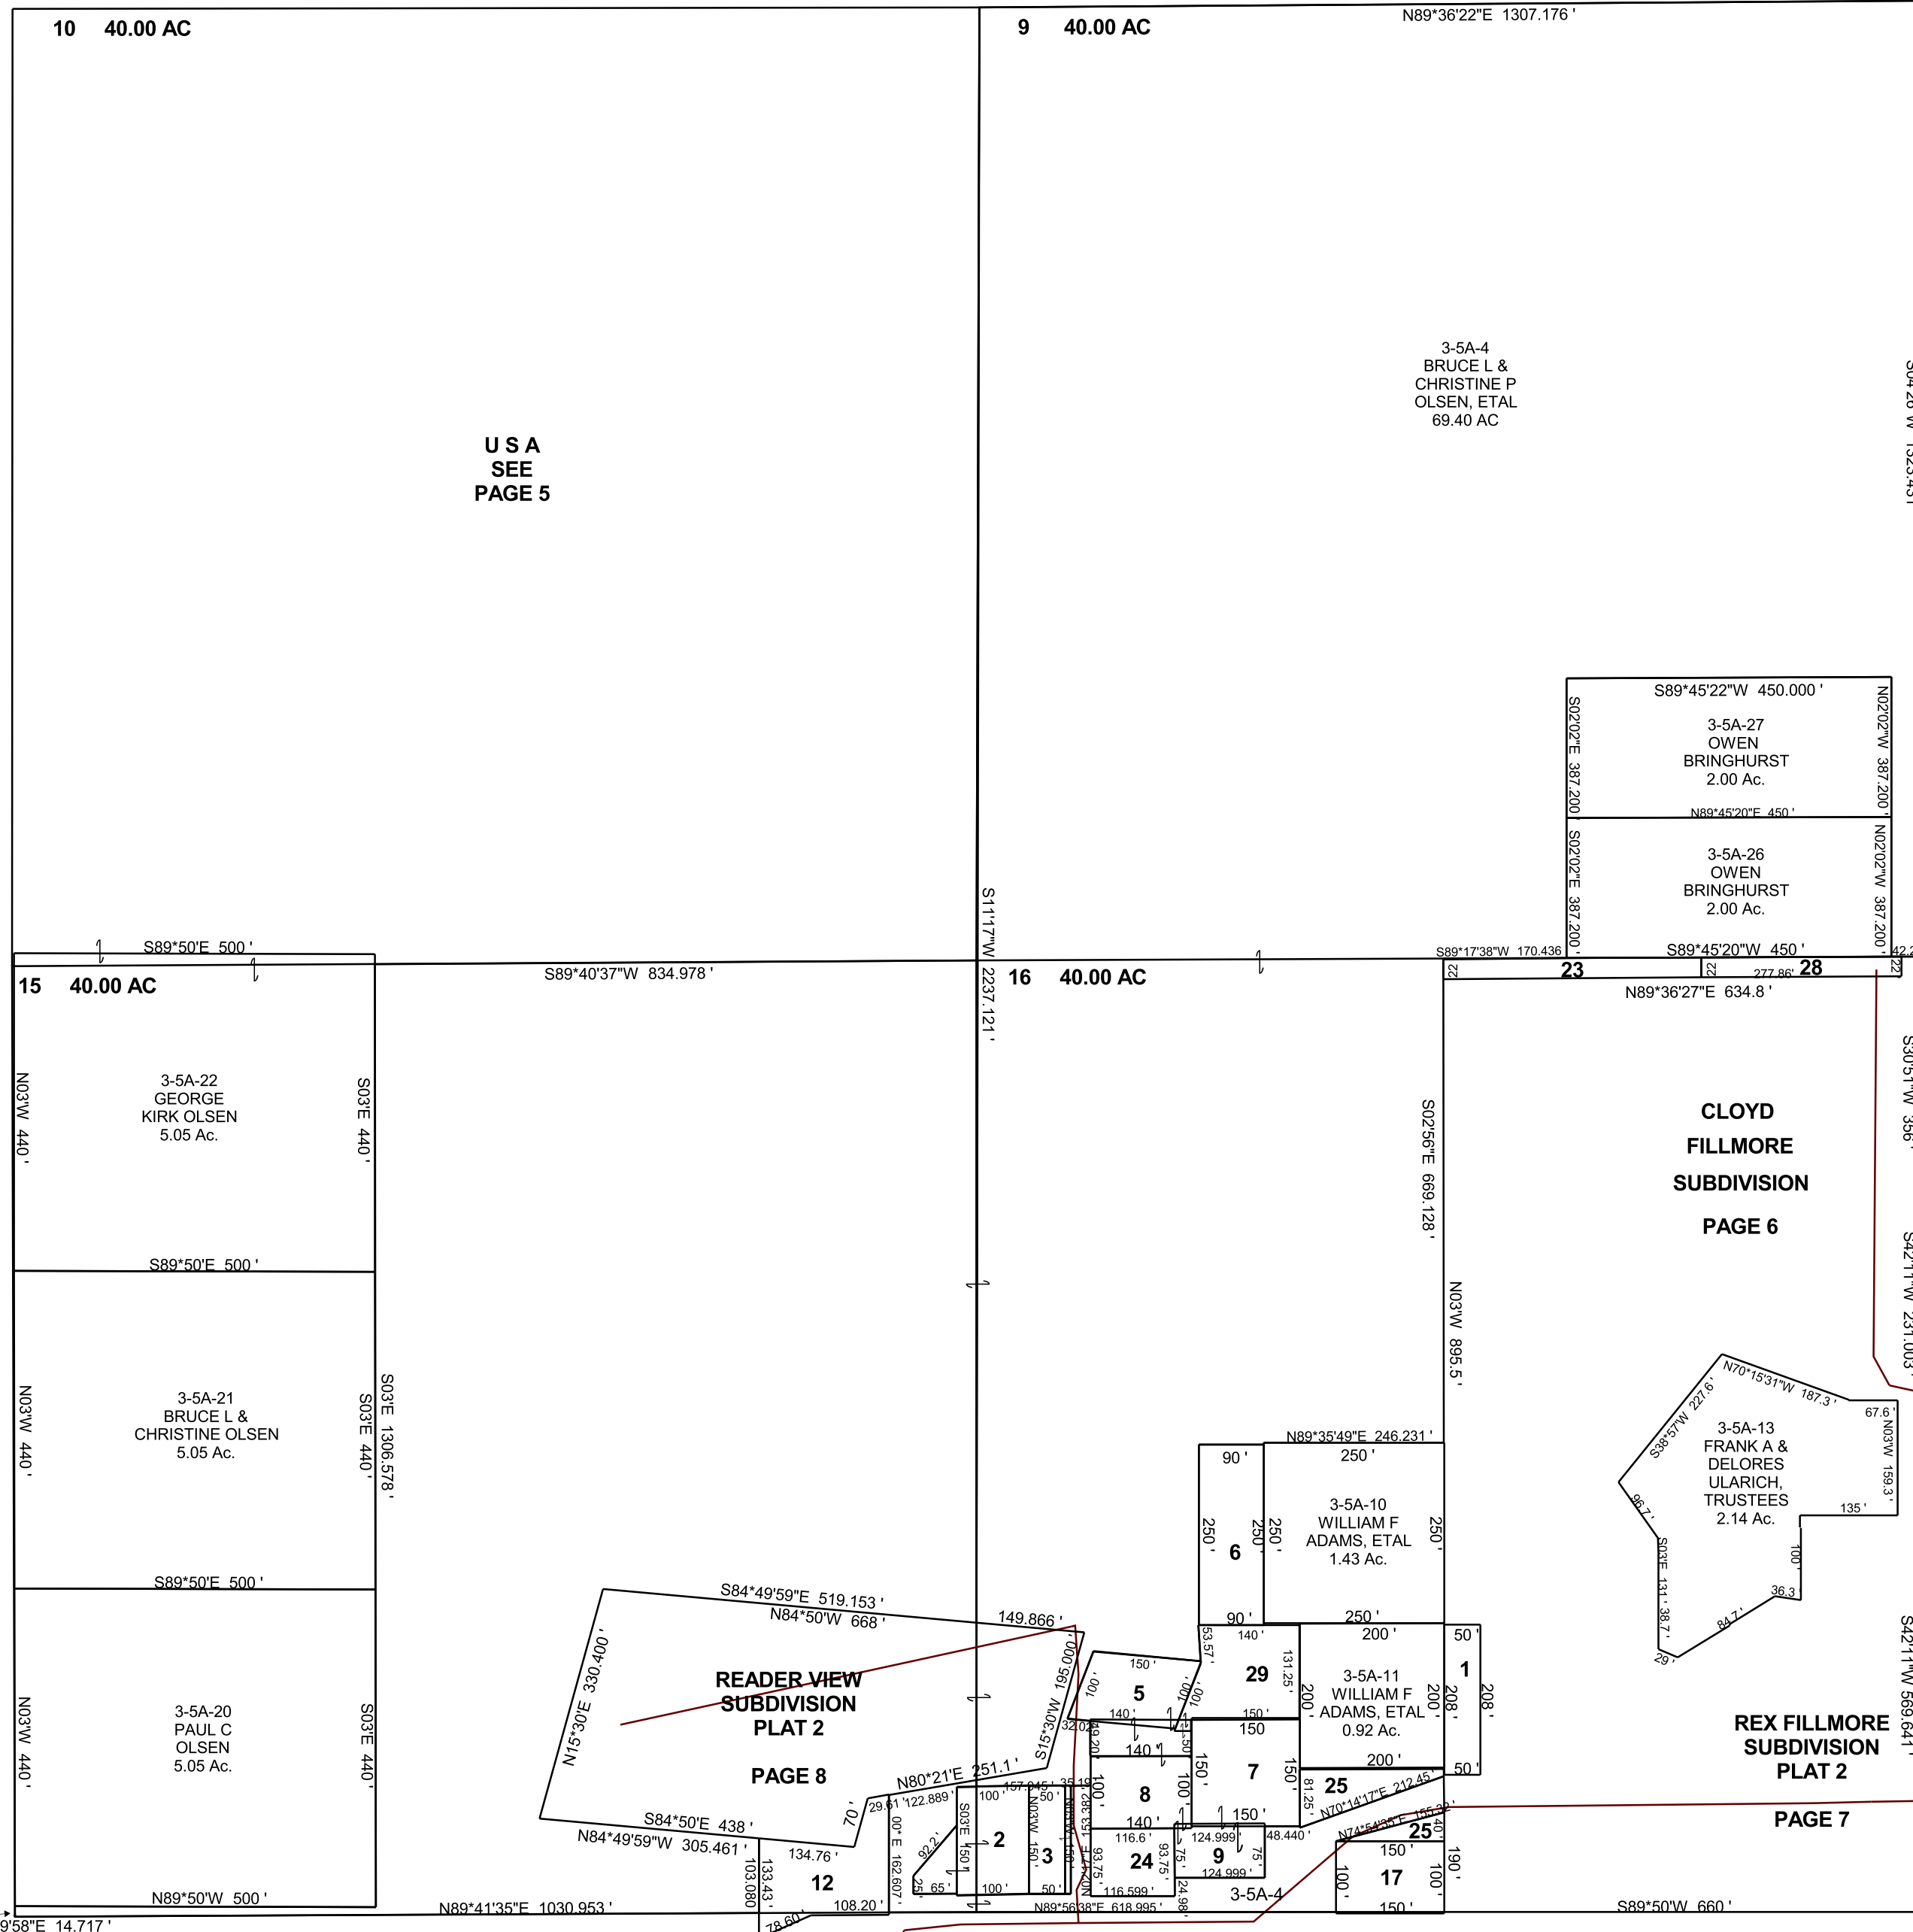

USA
SEE
PAGE 5

CLOYD
FILLMORE
SUBDIVISION
PAGE 6

REX FILLMORE
SUBDIVISION
PLAT 2
PAGE 7

- 3-5A-1
WILLIAM F
ADAMS, ETAL
0.24 Ac.
- 3-5A-2
LOUIS M &
CATHERINE M
BIONDICH
0.43 AC
- 3-5A-3
KAROLYLE BOWMAN,
TRUSTEE
0.17 Ac.
- 3-5A-5
GREGORY B
& DONNA LEROY
0.33 Ac.
- 3-5A-6
WILLIAM F
ADAMS, ETAL
0.52 Ac.
- 3-5A-7
RONALD THAYNE &
CAROL D COX
0.52 Ac.
- 3-5A-8
TOSHA BARNETT &
JARICA HUNTINGTON
0.48 Ac.
- 3-5A-9
WILLIAM L BUTLER
0.22 Ac.
- 3-5A-12
BRANT H & BETTY J
WALL
0.46 AC
- 3-5A-17
KATIE V SIDONS
0.34 Ac.
- 3-5A-23
TARA KALATZES,
TRUSTEE
0.23 Ac.
- 3-5A-24
TOSHA BARNETT &
JARICA HUNTINGTON
0.25 Ac.
- 3-5A-25
TOM G & WILLIAM F
ADAMS, ETAL
0.28 Ac.
- 3-5A-28
HOWARD R &
B DAWNETTE
TUTTLE,
TRUSTEES
0.17 Ac.
- 3-5A-29
RONALD THAYNE &
CAROL D
COX
0.45 Ac.