


SW/4 SECTION 18, T 17 S, R 6 E S.L.B. & M.

THIS PLAT IS MADE SOLELY FOR THE PURPOSE OF ASSISTING IN LOCATING THE LAND, AND THE RECORDER ASSUMES NO LIABILITY FOR VARIATIONS, IF ANY, WITH AN ACTUAL SURVEY.

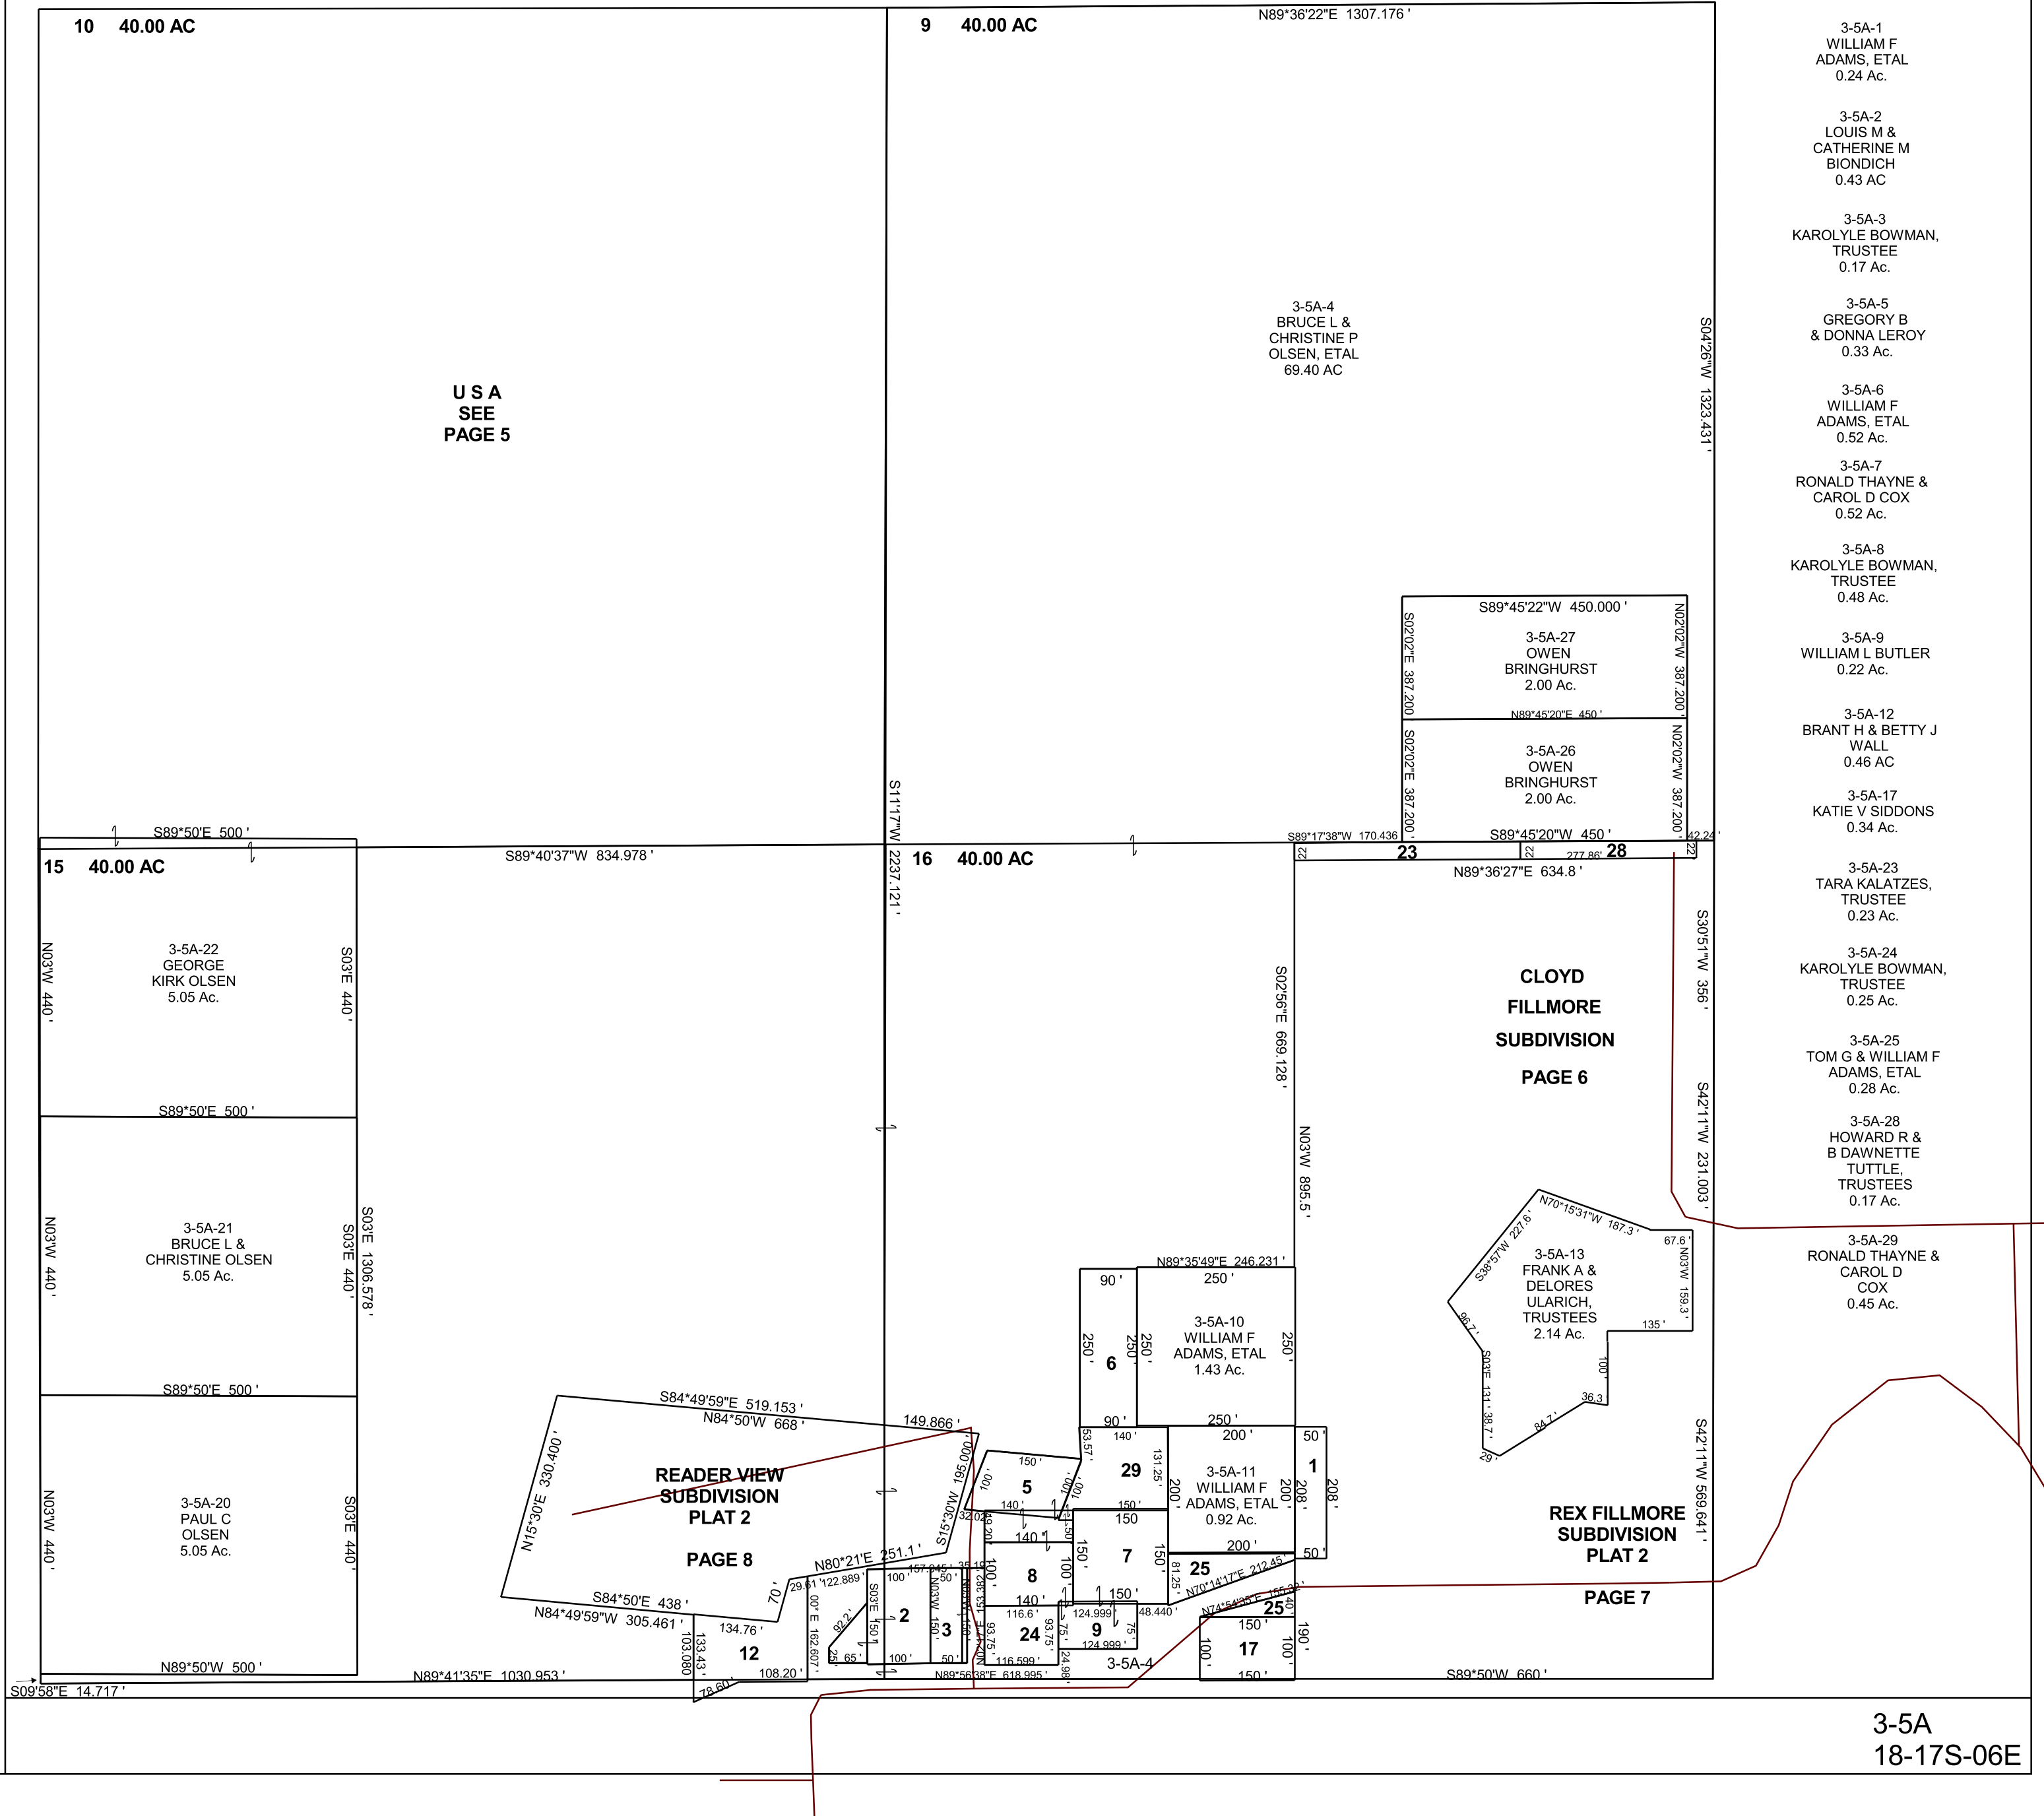

USA
SEE
PAGE 5

- 3-5A-1 WILLIAM F ADAMS, ETAL 0.24 Ac.
- 3-5A-2 LOUIS M & CATHERINE M BIONDICH 0.43 AC
- 3-5A-3 KAROLYLE BOWMAN, TRUSTEE 0.17 Ac.
- 3-5A-4 BRUCE L & CHRISTINE P OLSEN, ETAL 69.40 AC
- 3-5A-5 GREGORY B & DONNA LEROY 0.33 Ac.
- 3-5A-6 WILLIAM F ADAMS, ETAL 0.52 Ac.
- 3-5A-7 RONALD THAYNE & CAROL D COX 0.52 Ac.
- 3-5A-8 KAROLYLE BOWMAN, TRUSTEE 0.48 Ac.
- 3-5A-9 WILLIAM L BUTLER 0.22 Ac.
- 3-5A-12 BRANT H & BETTY J WALL 0.46 AC
- 3-5A-17 KATIE V SIDONS 0.34 Ac.
- 3-5A-23 TARA KALATZES, TRUSTEE 0.23 Ac.
- 3-5A-24 KAROLYLE BOWMAN, TRUSTEE 0.25 Ac.
- 3-5A-25 TOM G & WILLIAM F ADAMS, ETAL 0.28 Ac.
- 3-5A-28 HOWARD R & B DAWNETTE TUTTLE, TRUSTEES 0.17 Ac.
- 3-5A-29 RONALD THAYNE & CAROL D COX 0.45 Ac.

CLOYD
FILLMORE
SUBDIVISION
PAGE 6

REX FILLMORE
SUBDIVISION
PLAT 2
PAGE 7

READER VIEW
SUBDIVISION
PLAT 2
PAGE 8

3-5A
18-17S-06E