


SW/4 SECTION 18, T 17 S, R 6 E S.L.B. & M.

THIS PLAT IS MADE SOLELY FOR THE PURPOSE OF ASSISTING IN LOCATING THE LAND, AND THE RECORDER ASSUMES NO LIABILITY FOR VARIATIONS, IF ANY, WITH AN ACTUAL SURVEY.

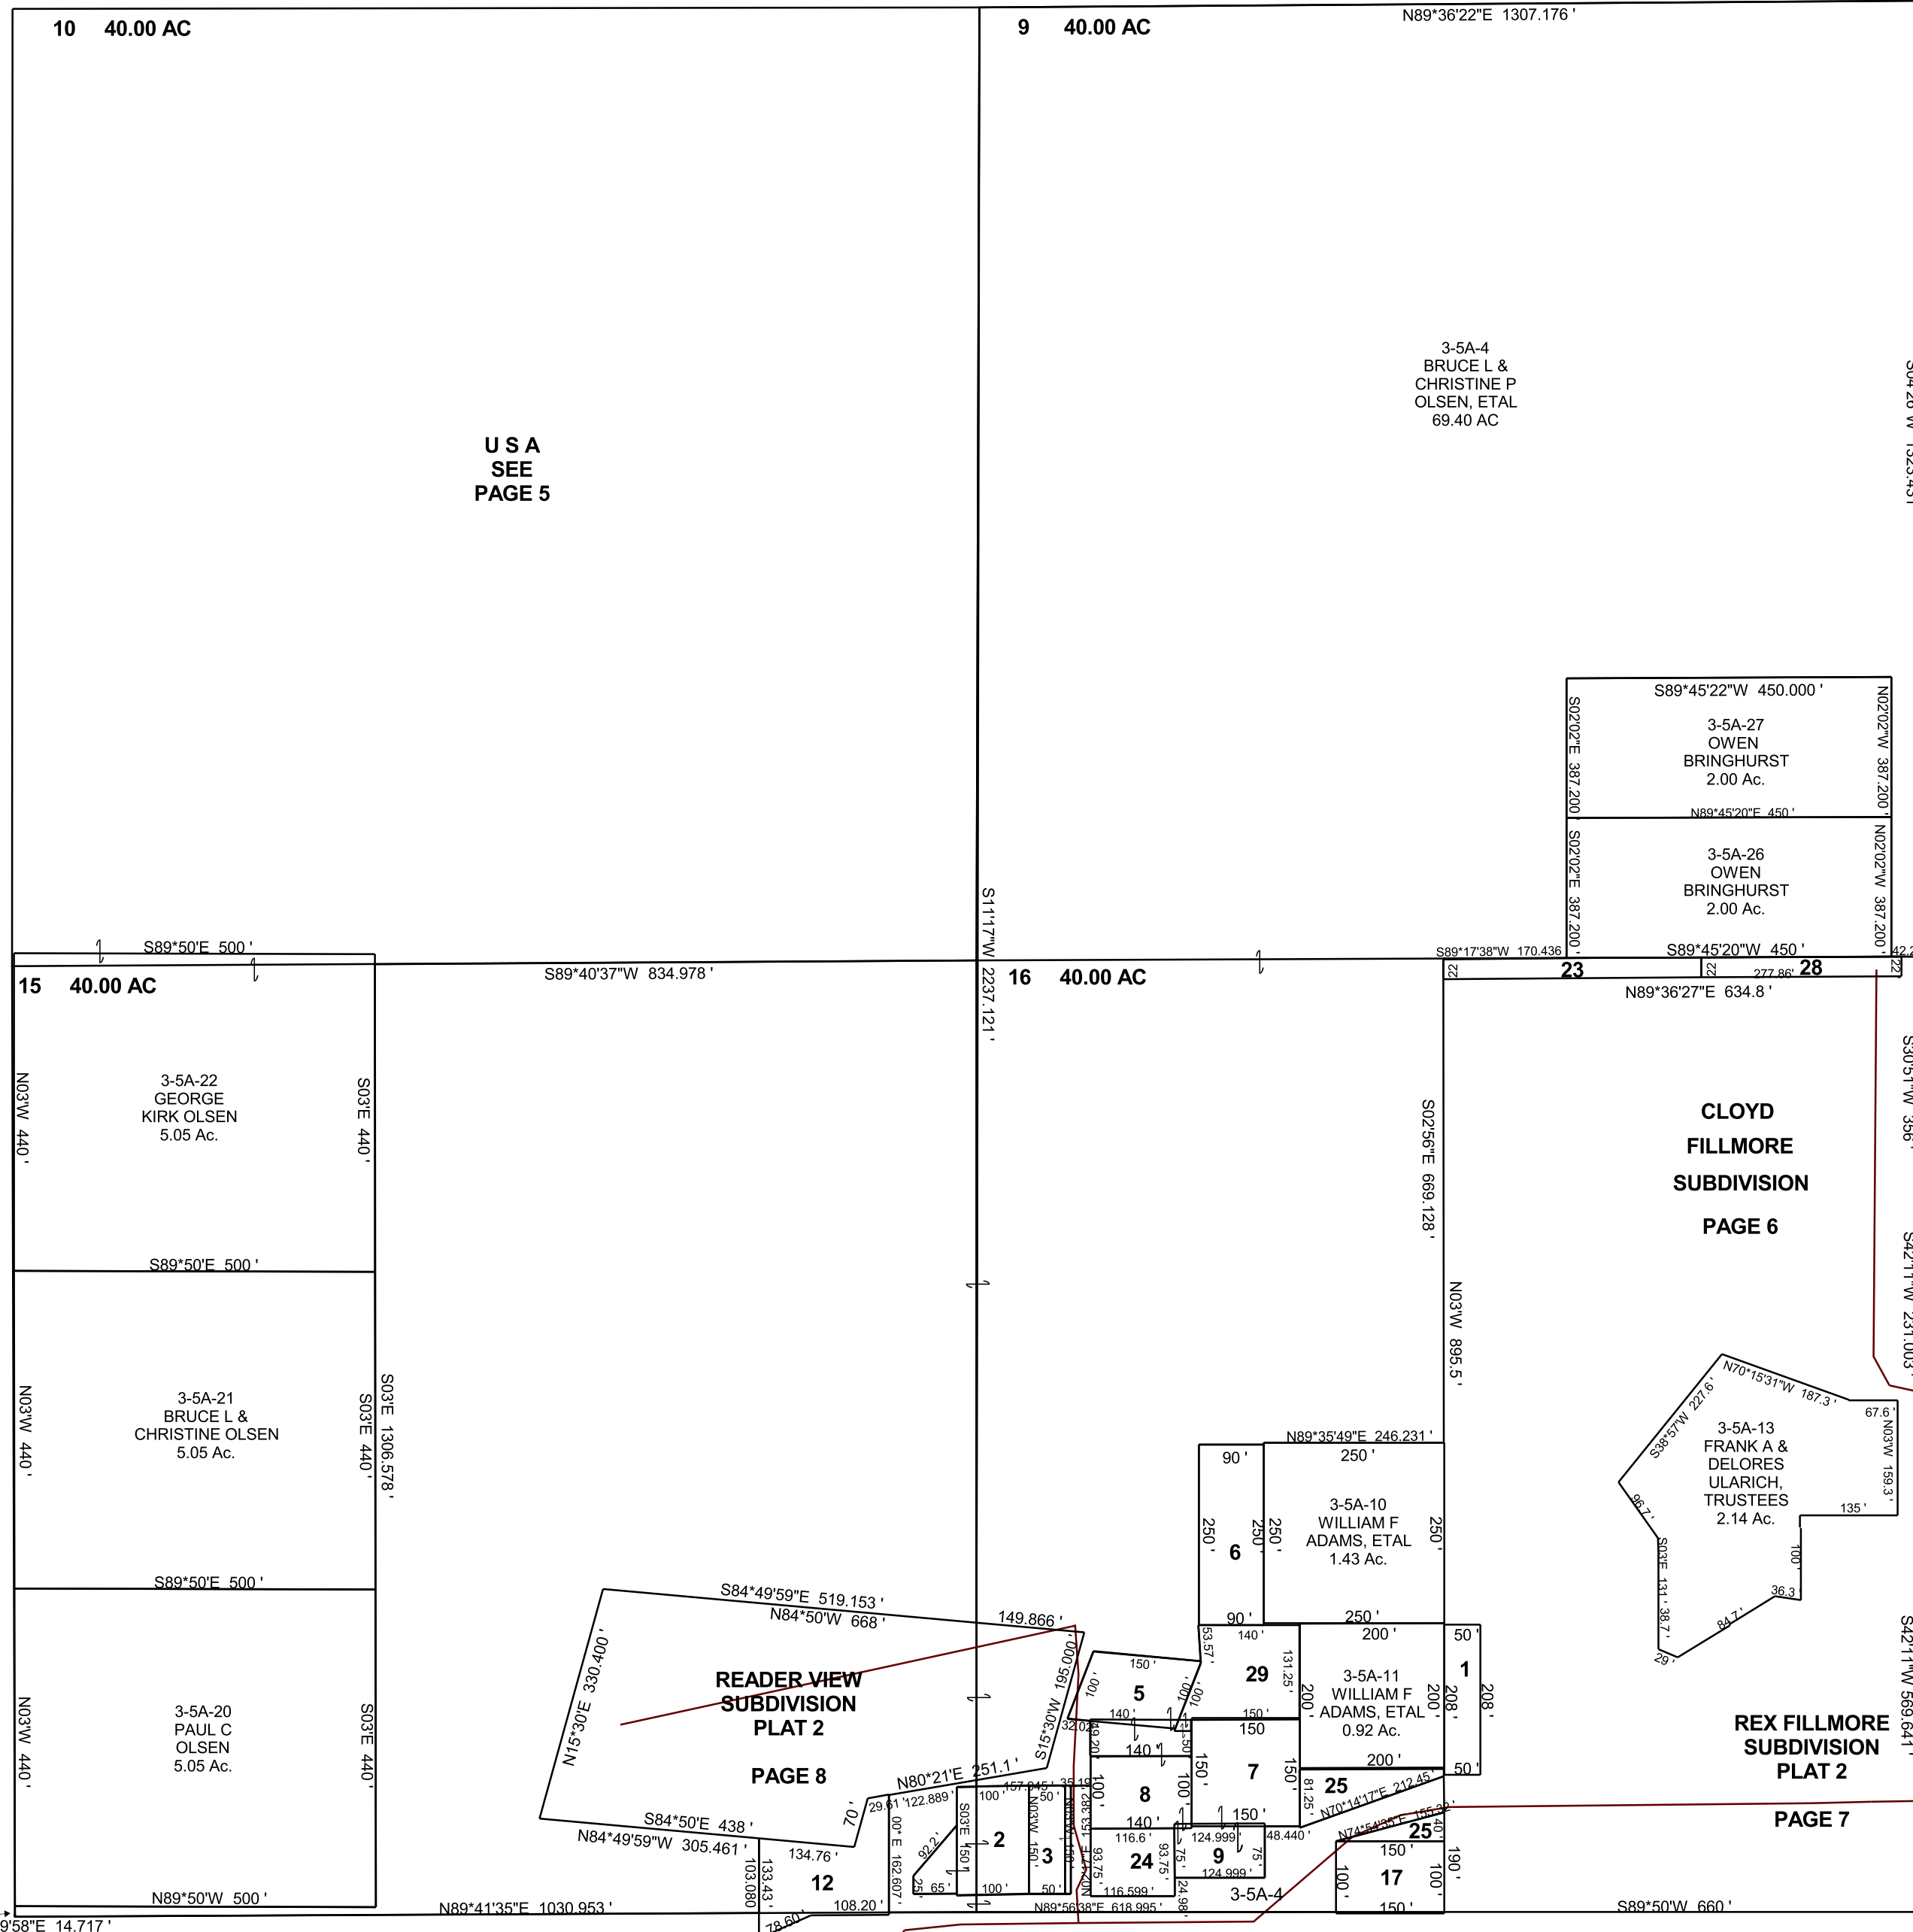

- 3-5A-1 WILLIAM F ADAMS, ETAL 0.24 Ac.
- 3-5A-2 LOUIS M & CATHERINE M BIONDICH 0.43 AC
- 3-5A-3 KAROLYLE BOWMAN, TRUSTEE 0.17 Ac.
- 3-5A-5 GREGORY B & DONNA LEROY 0.33 Ac.
- 3-5A-6 WILLIAM F ADAMS, ETAL 0.52 Ac.
- 3-5A-7 RONALD THAYNE & CAROL D COX 0.52 Ac.
- 3-5A-8 KAROLYLE BOWMAN, TRUSTEE 0.48 Ac.
- 3-5A-9 WILLIAM L BUTLER 0.22 Ac.
- 3-5A-12 BRANT H & BETTY J WALL 0.46 AC
- 3-5A-17 KATIE V SIDONS 0.34 Ac.
- 3-5A-23 TARA KALATZES, TRUSTEE 0.23 Ac.
- 3-5A-24 KAROLYLE BOWMAN, TRUSTEE 0.25 Ac.
- 3-5A-25 TOM G & WILLIAM F ADAMS, ETAL 0.28 Ac.
- 3-5A-28 HOWARD RICHARD & BILLIE DAWNETTE TUTTLE 0.17 Ac.