


SECTION 11, T 17 S, R 09 E S.L.B. & M.

THIS PLAT IS MADE SOLELY FOR THE PURPOSE OF ASSISTING IN LOCATING THE LAND, AND THE RECORDER ASSUMES NO LIABILITY FOR VARIATIONS, IF ANY, WITH AN ACTUAL SURVEY.

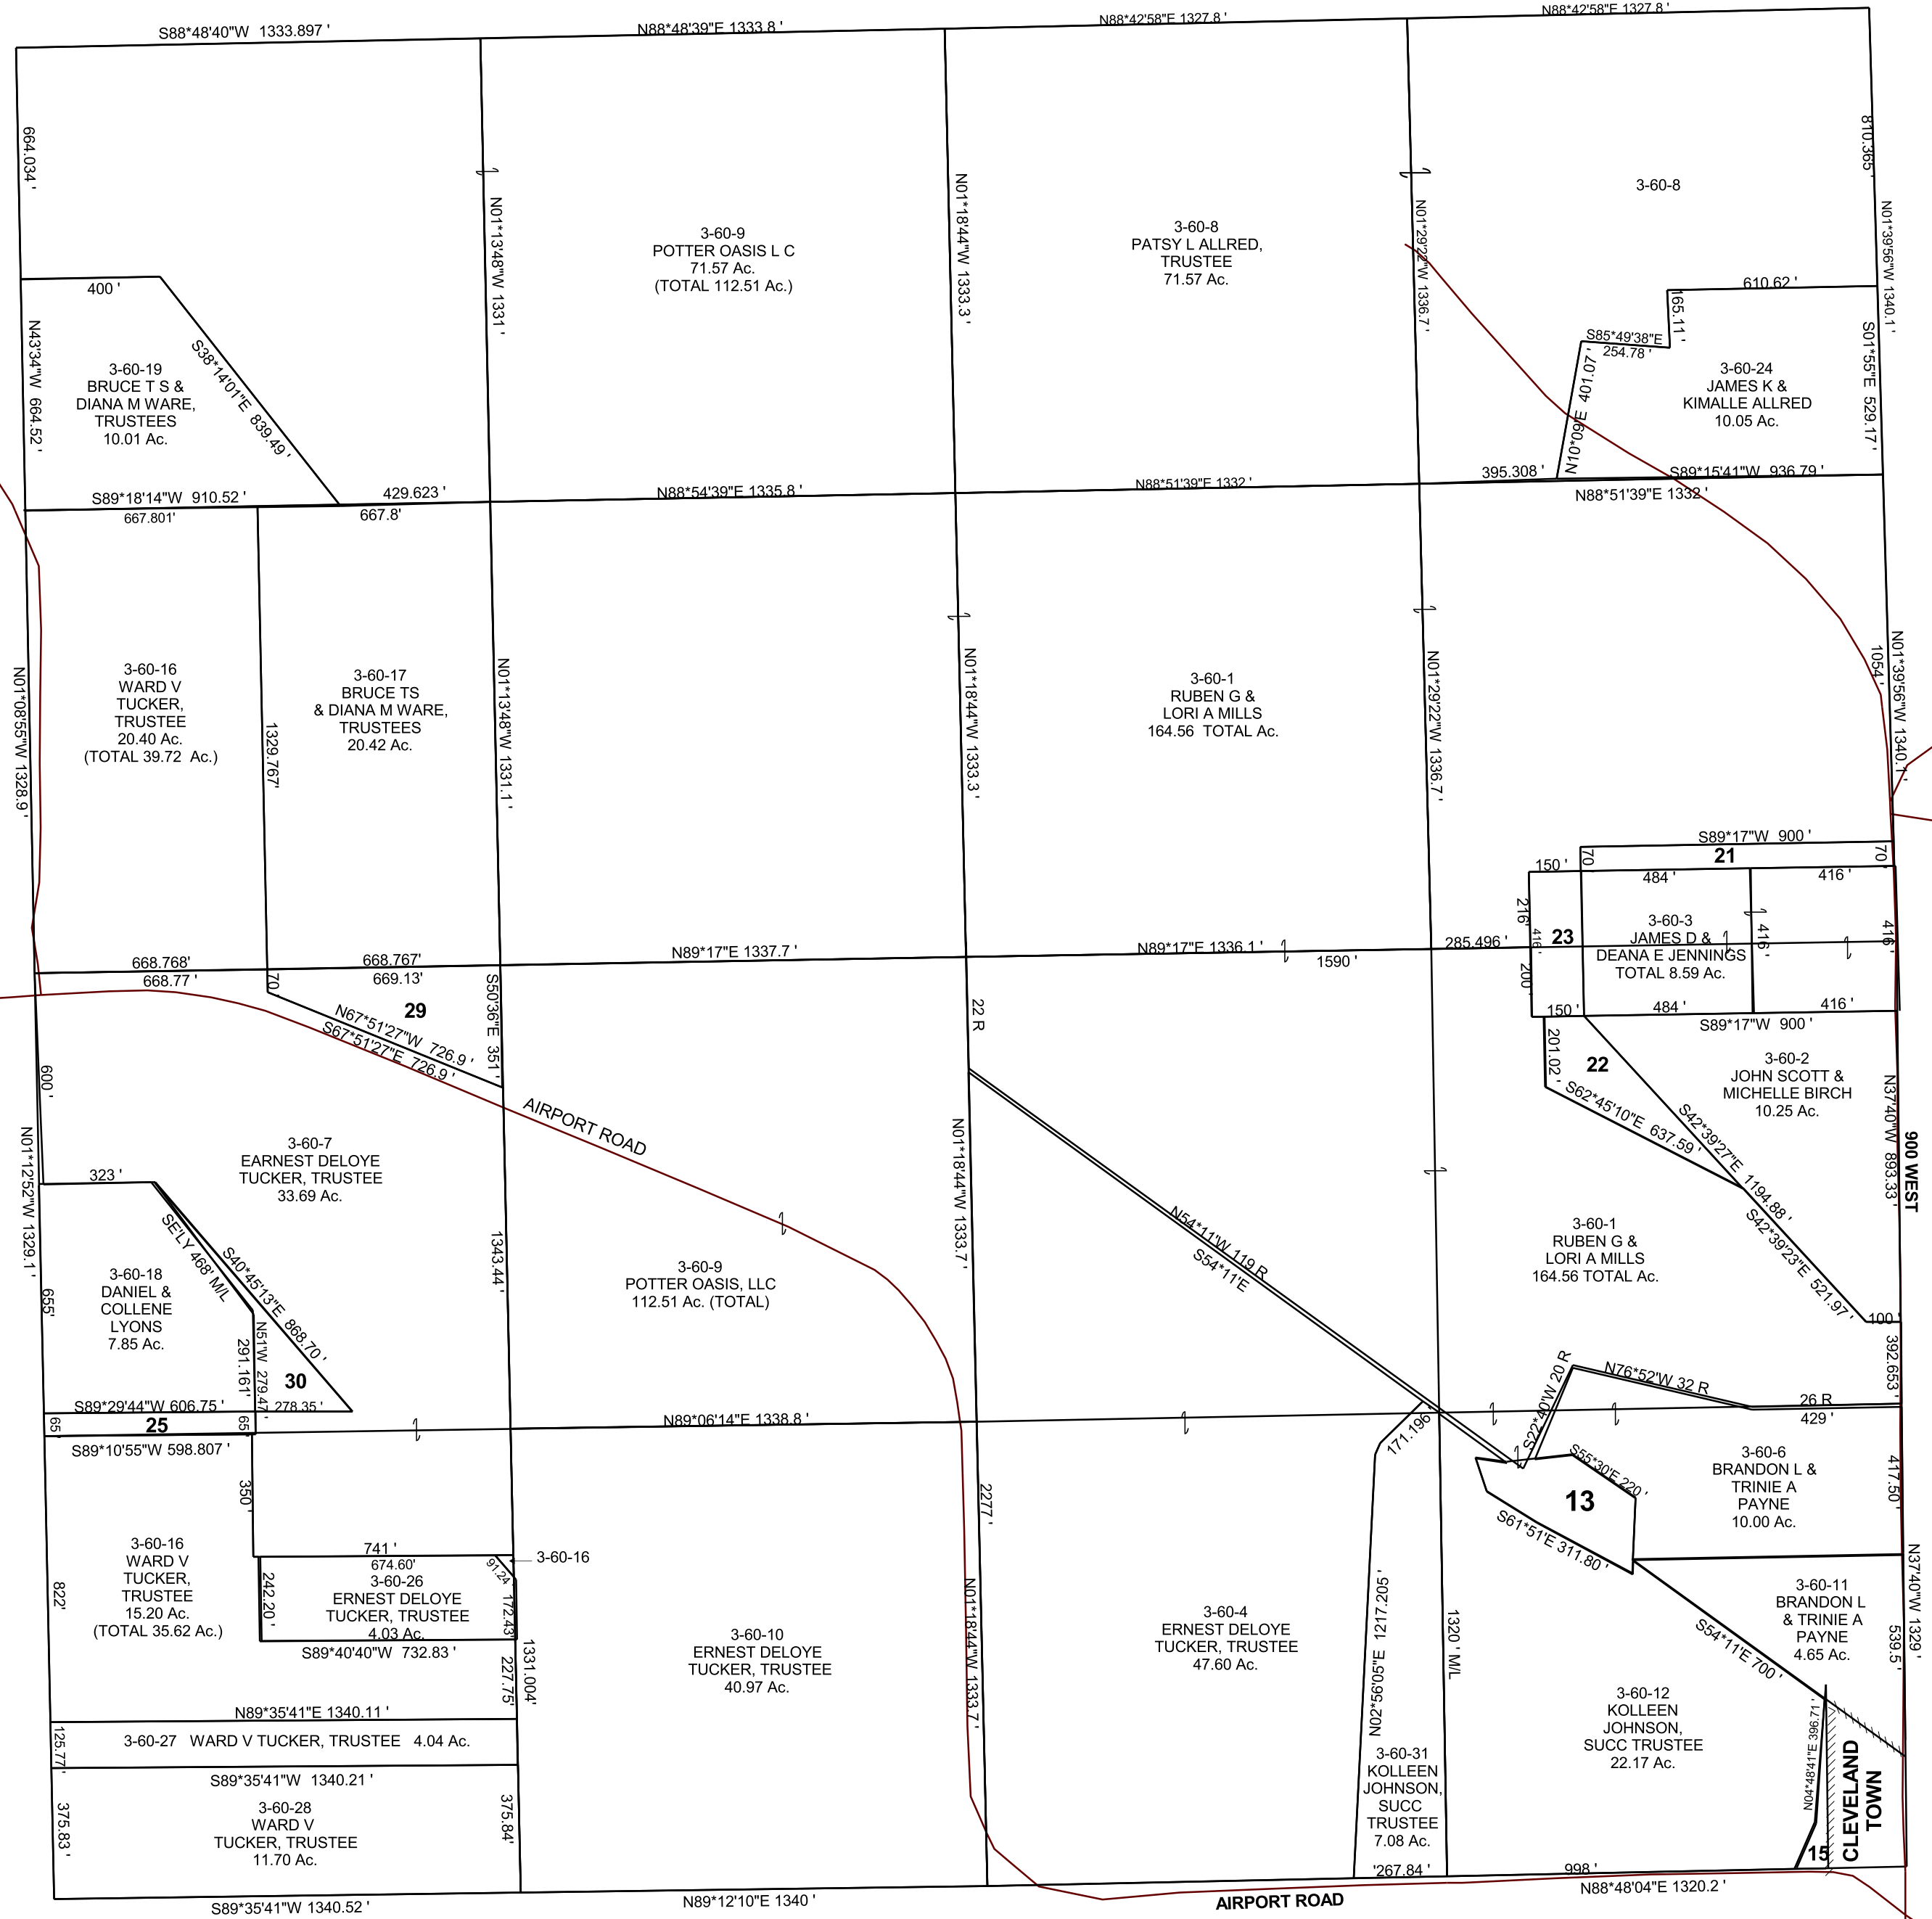

- 3-60-13
BRANDON L & TRINIE ANN PAYNE
1.95 Ac.
- 3-60-15
WILLIAM E & TAMMMY K PAYNE
0.38 Ac.
- 3-60-20
JOHN SCOTT & MICHELLE BIRCH
1.22 Ac.
- 3-60-21
JAMES D & DEANA E JENNINGS
1.45 Ac.
- 3-60-22
RUBEN G & LORI A MILLS
1.96 Ac.
- 3-60-23
RUBEN G & LORI A MILLS
1.43 Ac.
- 3-60-25
WARD V TUCKER, TRUSTEE
0.91 Ac.
- 3-60-29
BRUCE T S & DIANA M WARE, TRUSTEES
3.20 Ac.
- 3-60-30
DANIEL & COLLENE LYONS
1.21 Ac.