


SECTION 11, T 17 S, R 09 E S.L.B. & M.

BOOK 3 PAGE 60
SCALE: 1" = 400'
MAY 9, 2022

THIS PLAT IS MADE SOLELY FOR THE PURPOSE
OF ASSISTING IN LOCATING THE LAND, AND
THE RECORDER ASSUMES NO LIABILITY FOR
VARIATIONS, IF ANY, WITH AN ACTUAL SURVEY.

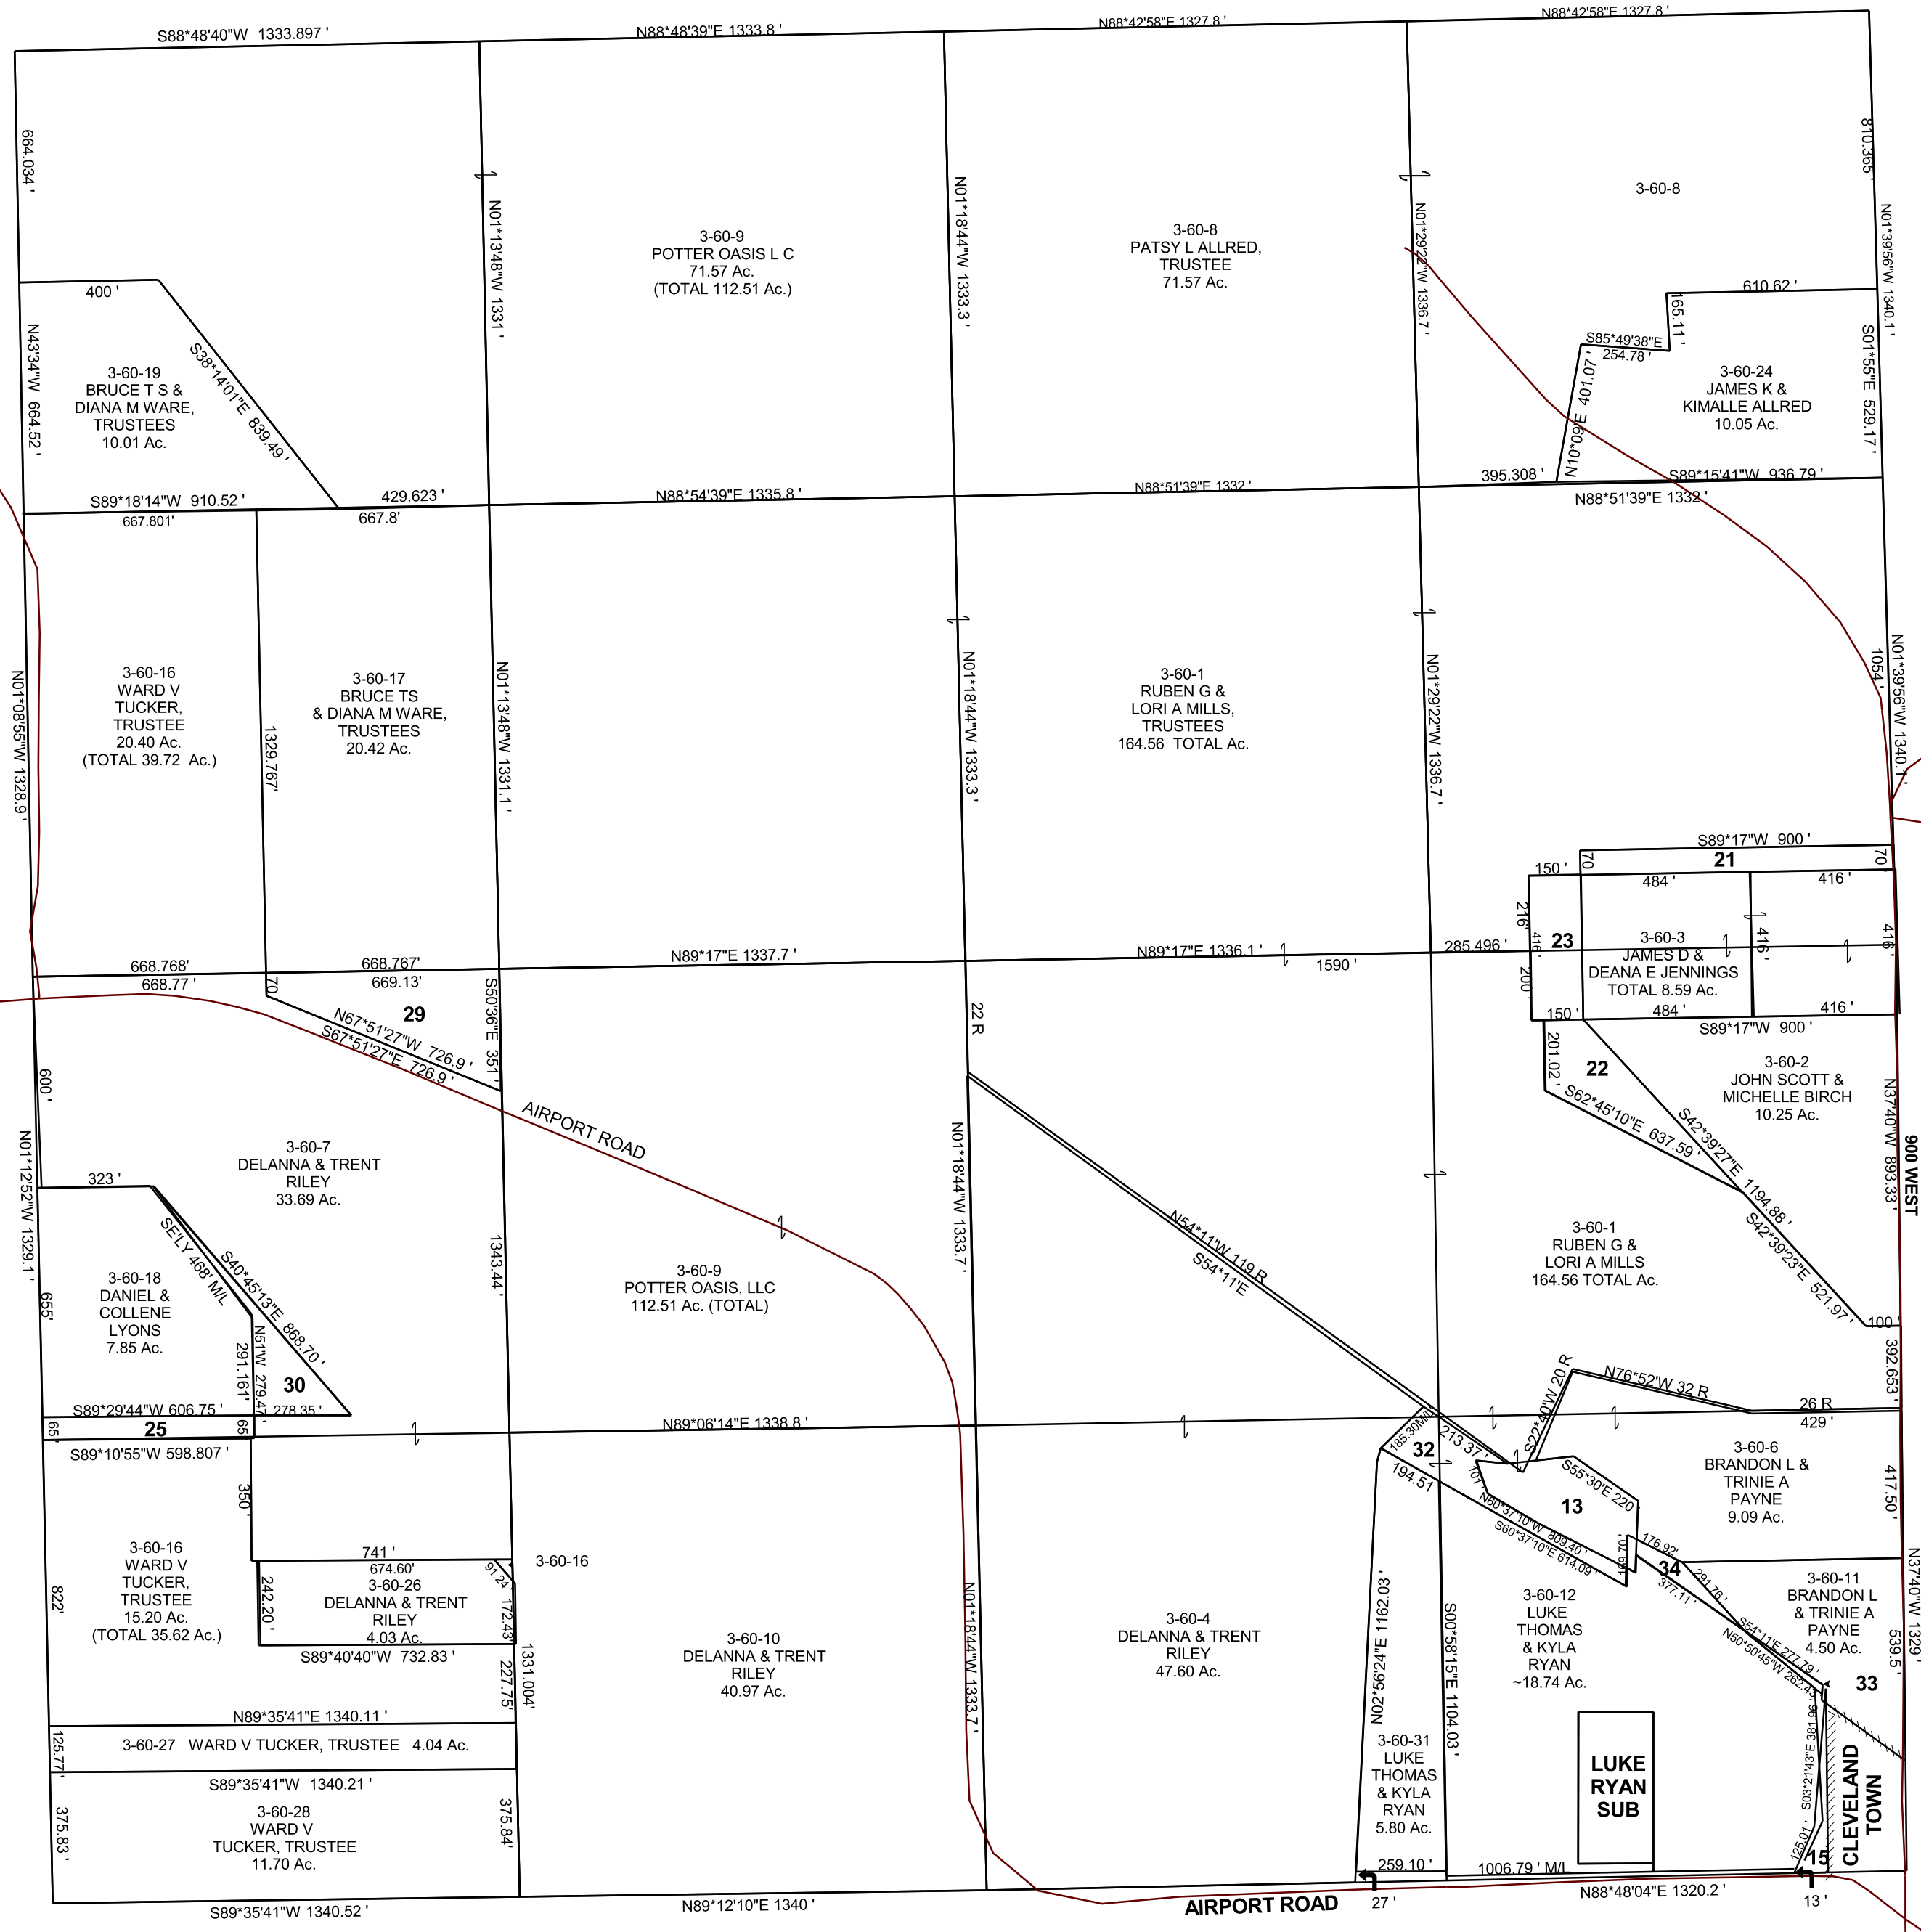

- 3-60-13 BRANDON L & TRINIE ANN PAYNE 1.95 Ac.
- 3-60-15 MICHAEL DEWAYNE JENKINS 0.38 Ac.
- 3-60-20 JOHN SCOTT & MICHELLE BIRCH 1.22 Ac.
- 3-60-21 JAMES D & DEANA E JENNINGS 1.45 Ac.
- 3-60-22 RUBEN G & LORI A MILLS, TRUSTEES 1.96 Ac.
- 3-60-23 RUBEN G & LORI A MILLS, TRUSTEES 1.43 Ac.
- 3-60-25 WARD V TUCKER, TRUSTEE 0.91 Ac.
- 3-60-29 BRUCE T S & DIANA M WARE, TRUSTEES 3.20 Ac.
- 3-60-30 DANIEL & COLLENE LYONS 1.21 Ac.
- 3-60-32 BRANDON L & TRINIE A PAYNE 1.43 Ac.
- 3-60-33 BRANDON L & TRINIE A PAYNE 0.08 Ac.
- 3-60-34 LUKE THOMAS & KYLA RYAN 0.04 Ac.

3-60
11-17S-09E