


SECTION 11, T 17 S, R 09 E S.L.B. & M.

BOOK 3 PAGE 60
SCALE: 1" = 400'
APRIL 4, 2019

THIS PLAT IS MADE SOLELY FOR THE PURPOSE OF ASSISTING IN LOCATING THE LAND, AND THE RECORDER ASSUMES NO LIABILITY FOR VARIATIONS, IF ANY, WITH AN ACTUAL SURVEY.

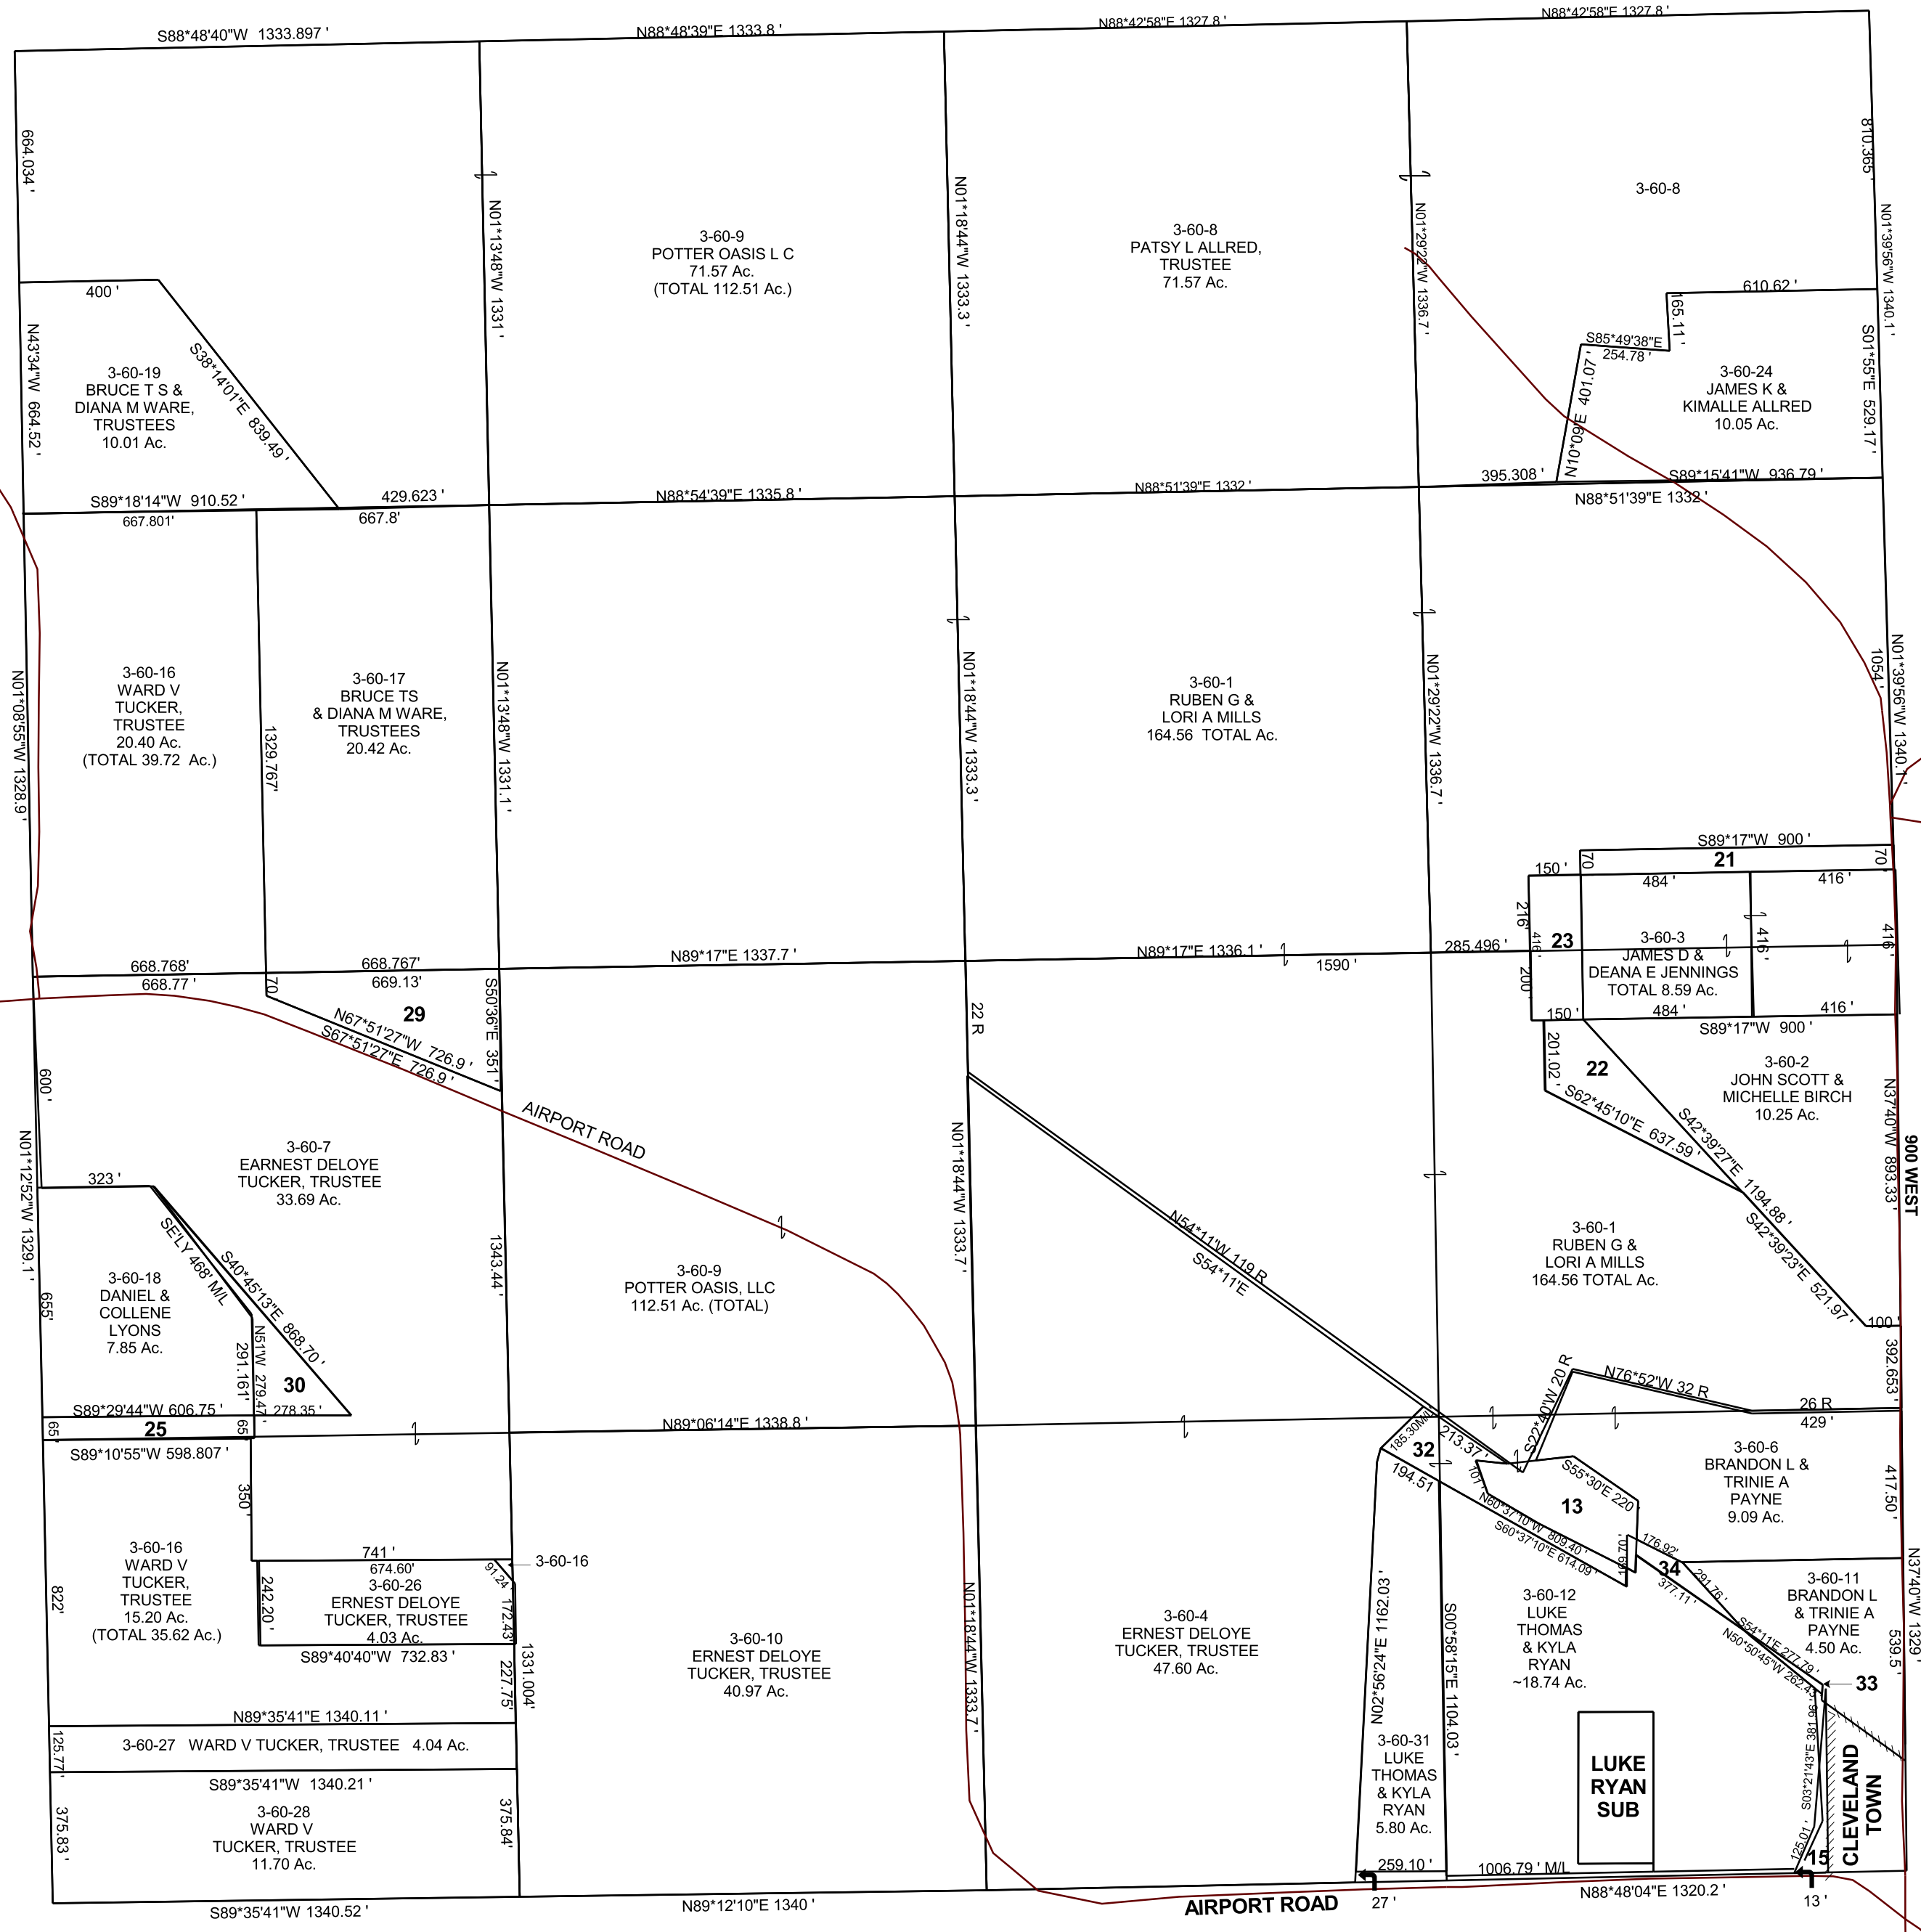

- 3-60-13 BRANDON L & TRINIE ANN PAYNE 1.95 Ac.
- 3-60-15 MICHAEL DEWAYNE JENKINS 0.38 Ac.
- 3-60-20 JOHN SCOTT & MICHELLE BIRCH 1.22 Ac.
- 3-60-21 JAMES D & DEANA E JENNINGS 1.45 Ac.
- 3-60-22 RUBEN G & LORI A MILLS 1.96 Ac.
- 3-60-23 RUBEN G & LORI A MILLS 1.43 Ac.
- 3-60-25 WARD V TUCKER, TRUSTEE 0.91 Ac.
- 3-60-29 BRUCE T S & DIANA M WARE, TRUSTEES 3.20 Ac.
- 3-60-30 DANIEL & COLLENE LYONS 1.21 Ac.
- 3-60-32 BRANDON L & TRINIE A PAYNE 1.43 Ac.
- 3-60-33 BRANDON L & TRINIE A PAYNE 0.08 Ac.
- 3-60-34 LUKE THOMAS & KYLA RYAN 0.04 Ac.

3-60
11-17S-09E