


SECTION 11, T 17 S, R 09 E S.L.B. & M.

BOOK 3 PAGE 60  
SCALE: 1" = 400'  
JANUARY 29, 2018

THIS PLAT IS MADE SOLELY FOR THE PURPOSE OF ASSISTING IN LOCATING THE LAND, AND THE RECORDER ASSUMES NO LIABILITY FOR VARIATIONS, IF ANY, WITH AN ACTUAL SURVEY.

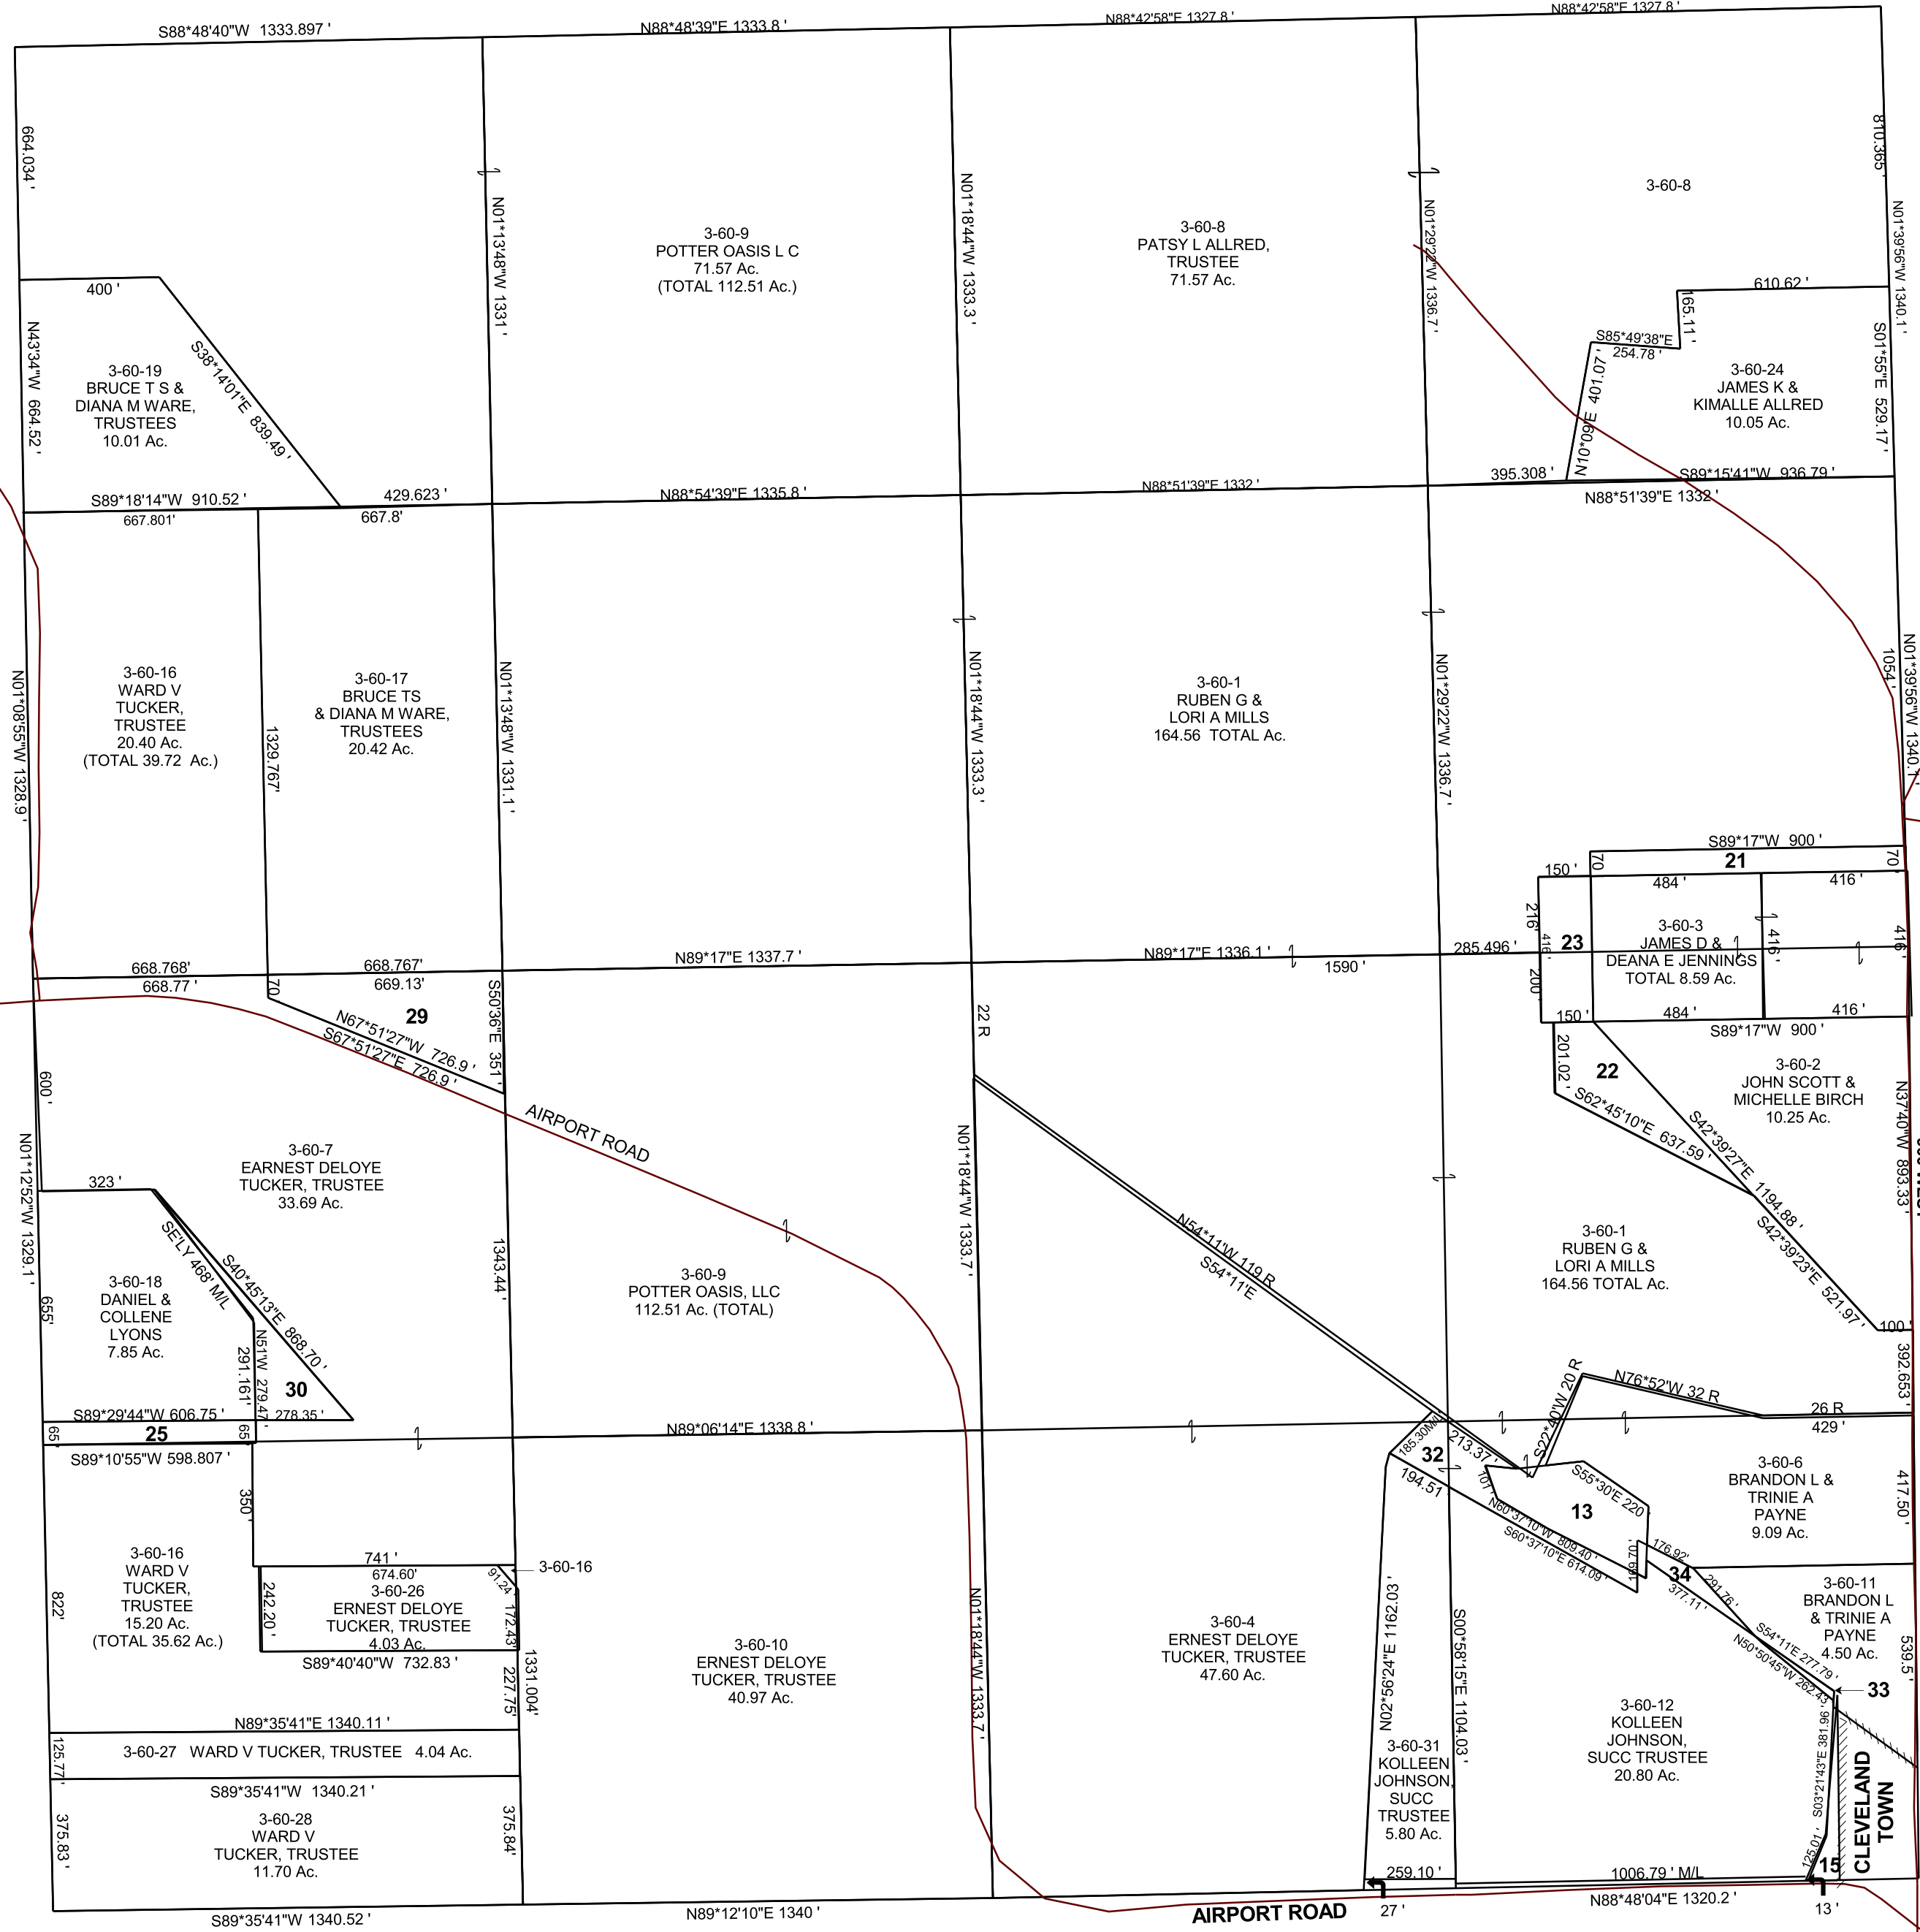

- 3-60-13 BRANDON L & TRINIE ANN PAYNE 1.95 Ac.
- 3-60-15 WILLIAM E & TAMMMY K PAYNE 0.38 Ac.
- 3-60-20 JOHN SCOTT & MICHELLE BIRCH 1.22 Ac.
- 3-60-21 JAMES D & DEANA E JENNINGS 1.45 Ac.
- 3-60-22 RUBEN G & LORI A MILLS 1.96 Ac.
- 3-60-23 RUBEN G & LORI A MILLS 1.43 Ac.
- 3-60-25 WARD V TUCKER, TRUSTEE 0.91 Ac.
- 3-60-29 BRUCE T S & DIANA M WARE, TRUSTEES 3.20 Ac.
- 3-60-30 DANIEL & COLLENE LYONS 1.21 Ac.
- 3-60-32 BRANDON L & TRINIE A PAYNE 1.43 Ac.
- 3-60-33 BRANDON L & TRINIE A PAYNE 0.08 Ac.
- 3-60-34 KOLLEEN JOHNSON, SUCC TRUSTEE 0.04 Ac.

3-60  
11-17S-09E