


SECTION 17, T 17 S, R 09 E S.L.B. & M.

BOOK 3 PAGE 66
SCALE: 1" = 400'
NOVEMBER 21, 2022

THIS PLAT IS MADE SOLELY FOR THE PURPOSE
OF ASSISTING IN LOCATING THE LAND, AND
THE RECORDER ASSUMES NO LIABILITY FOR
VARIATIONS, IF ANY, WITH AN ACTUAL SURVEY.

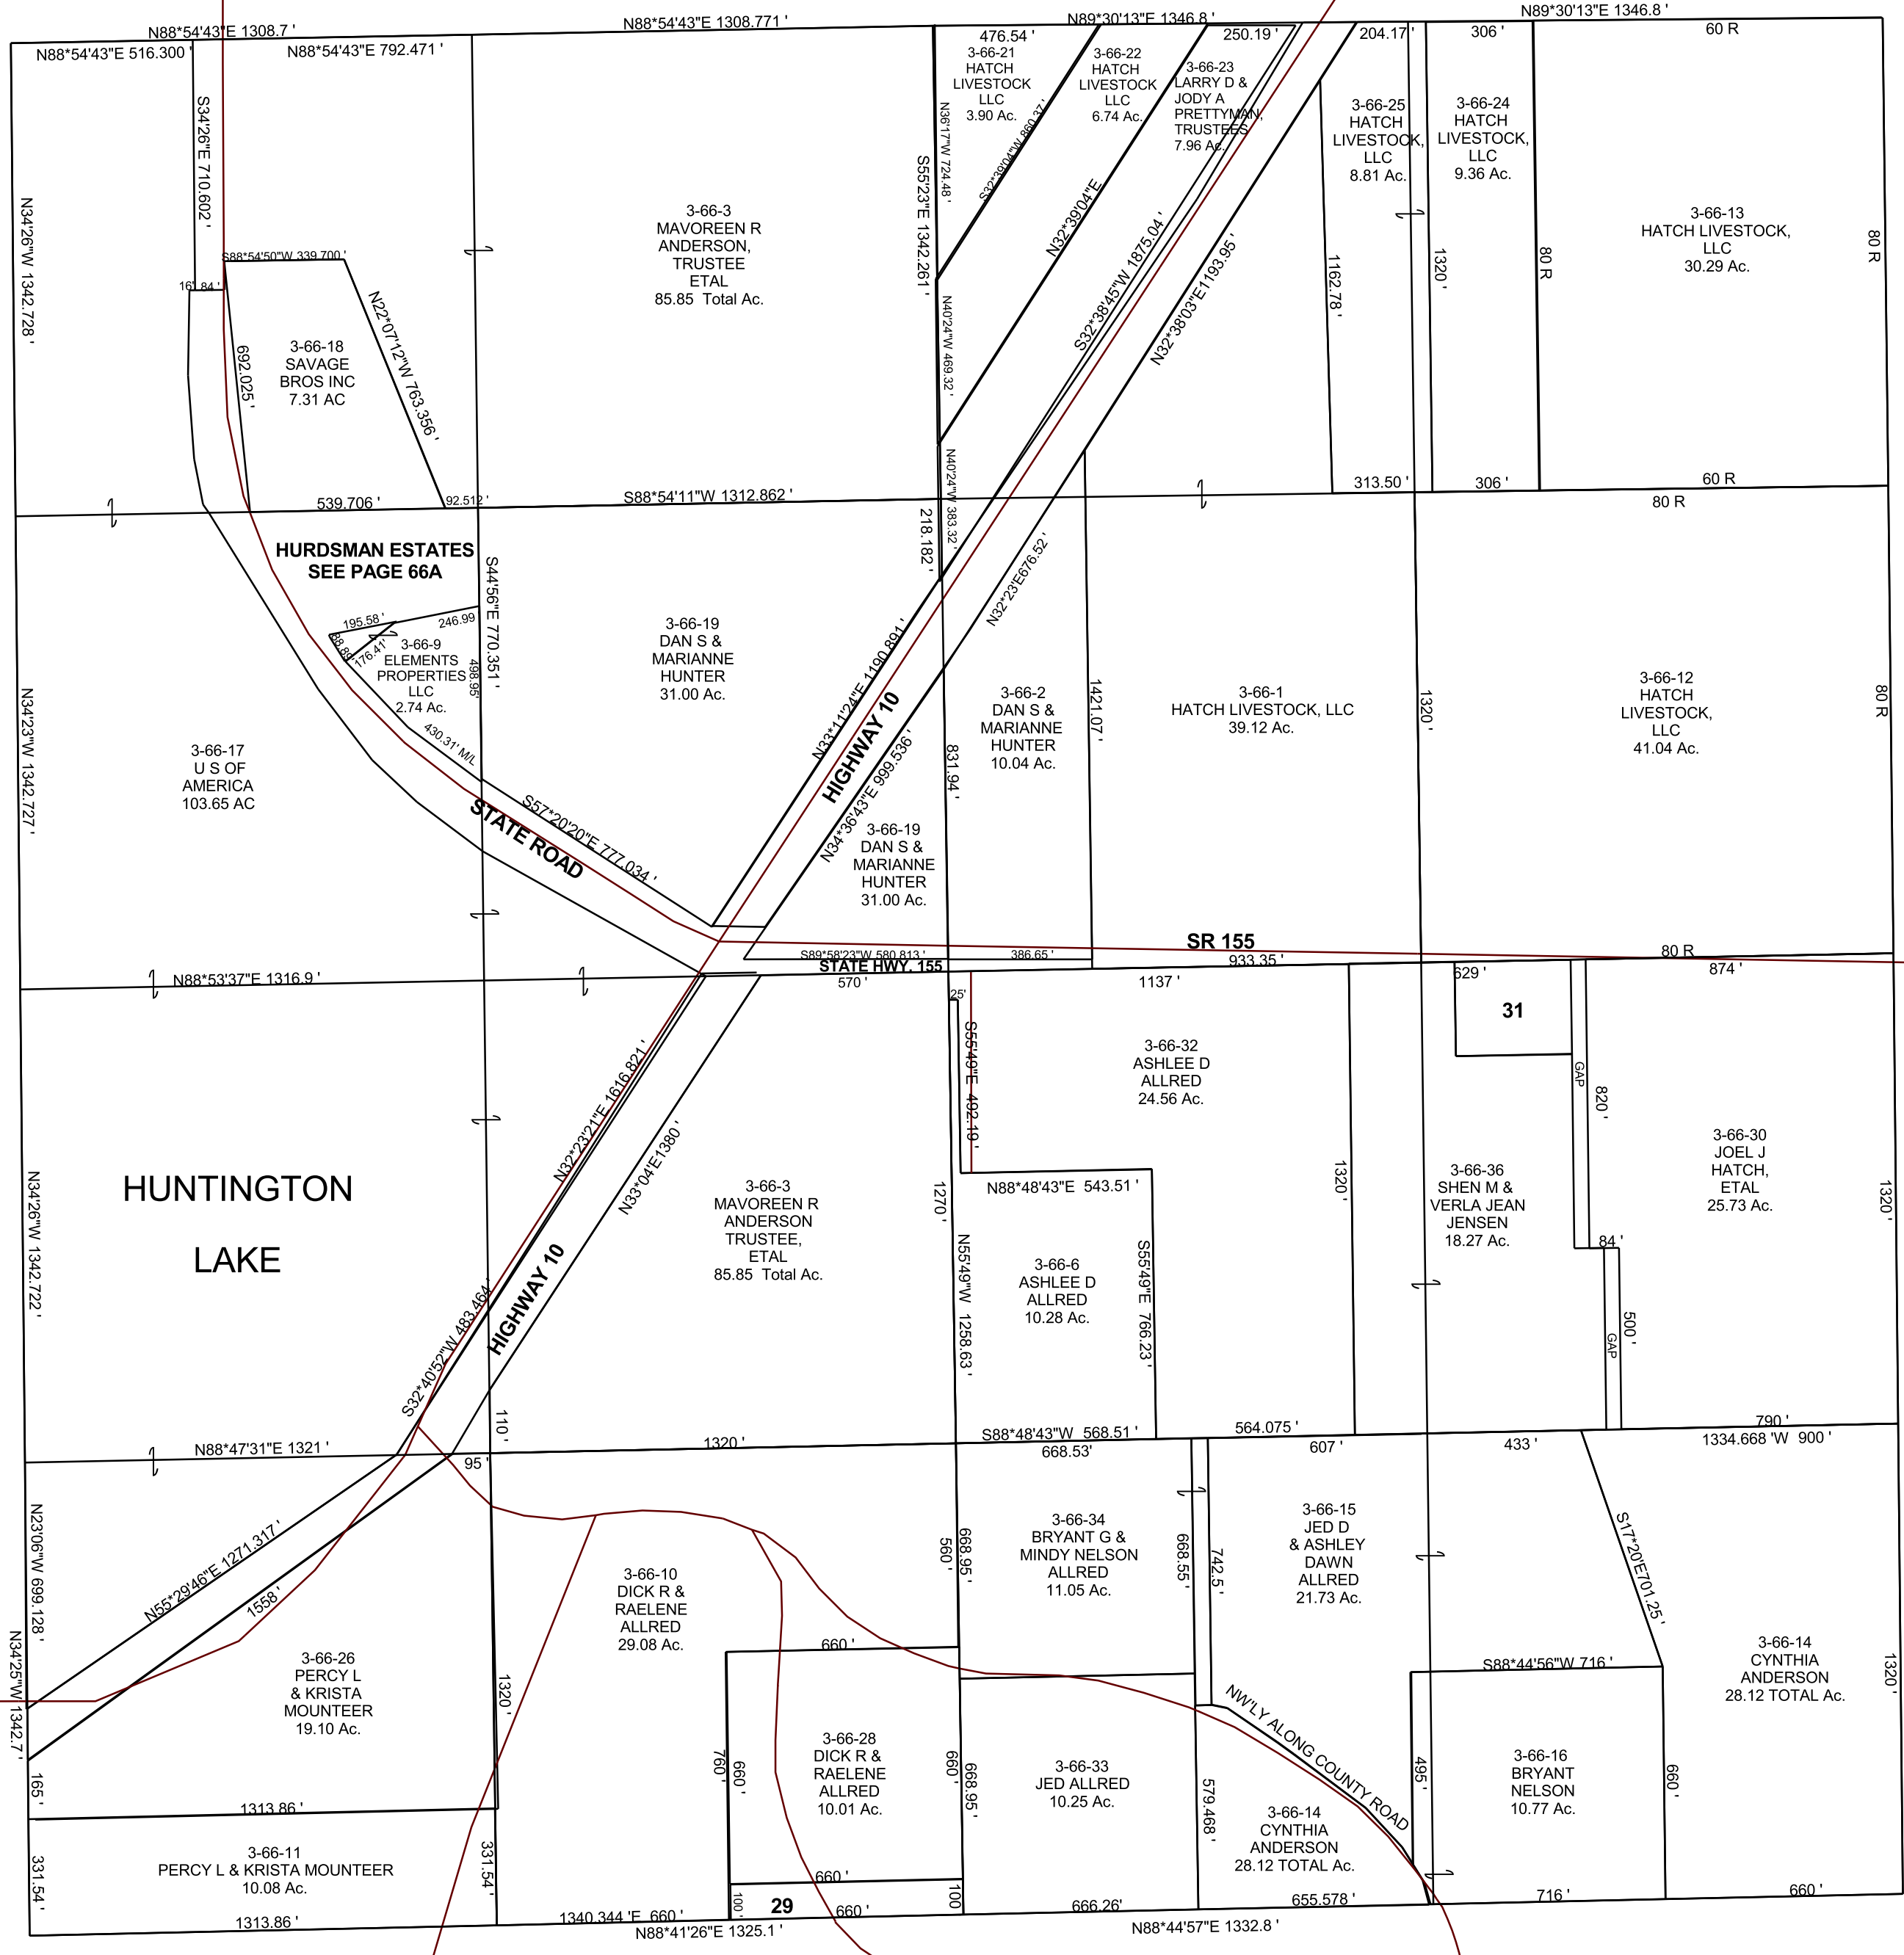

3-66-20
STATE ROAD
COMMISSION
17.59 Ac.

3-66-29
JED &
KIMBERLY J
ALLRED
1.51 Ac.

3-66-31
VERDA MAE
MINCHEY,
VERLA JEAN
JENSEN,
& CONNA
BEHLING
2.02 Ac.