


SECTION 18, T 17 S, R 09 E S.L.B. & M.

THIS PLAT IS MADE SOLELY FOR THE PURPOSE
OF ASSISTING IN LOCATING THE LAND, AND
THE RECORDER ASSUMES NO LIABILITY FOR
VARIATIONS, IF ANY, WITH AN ACTUAL SURVEY.

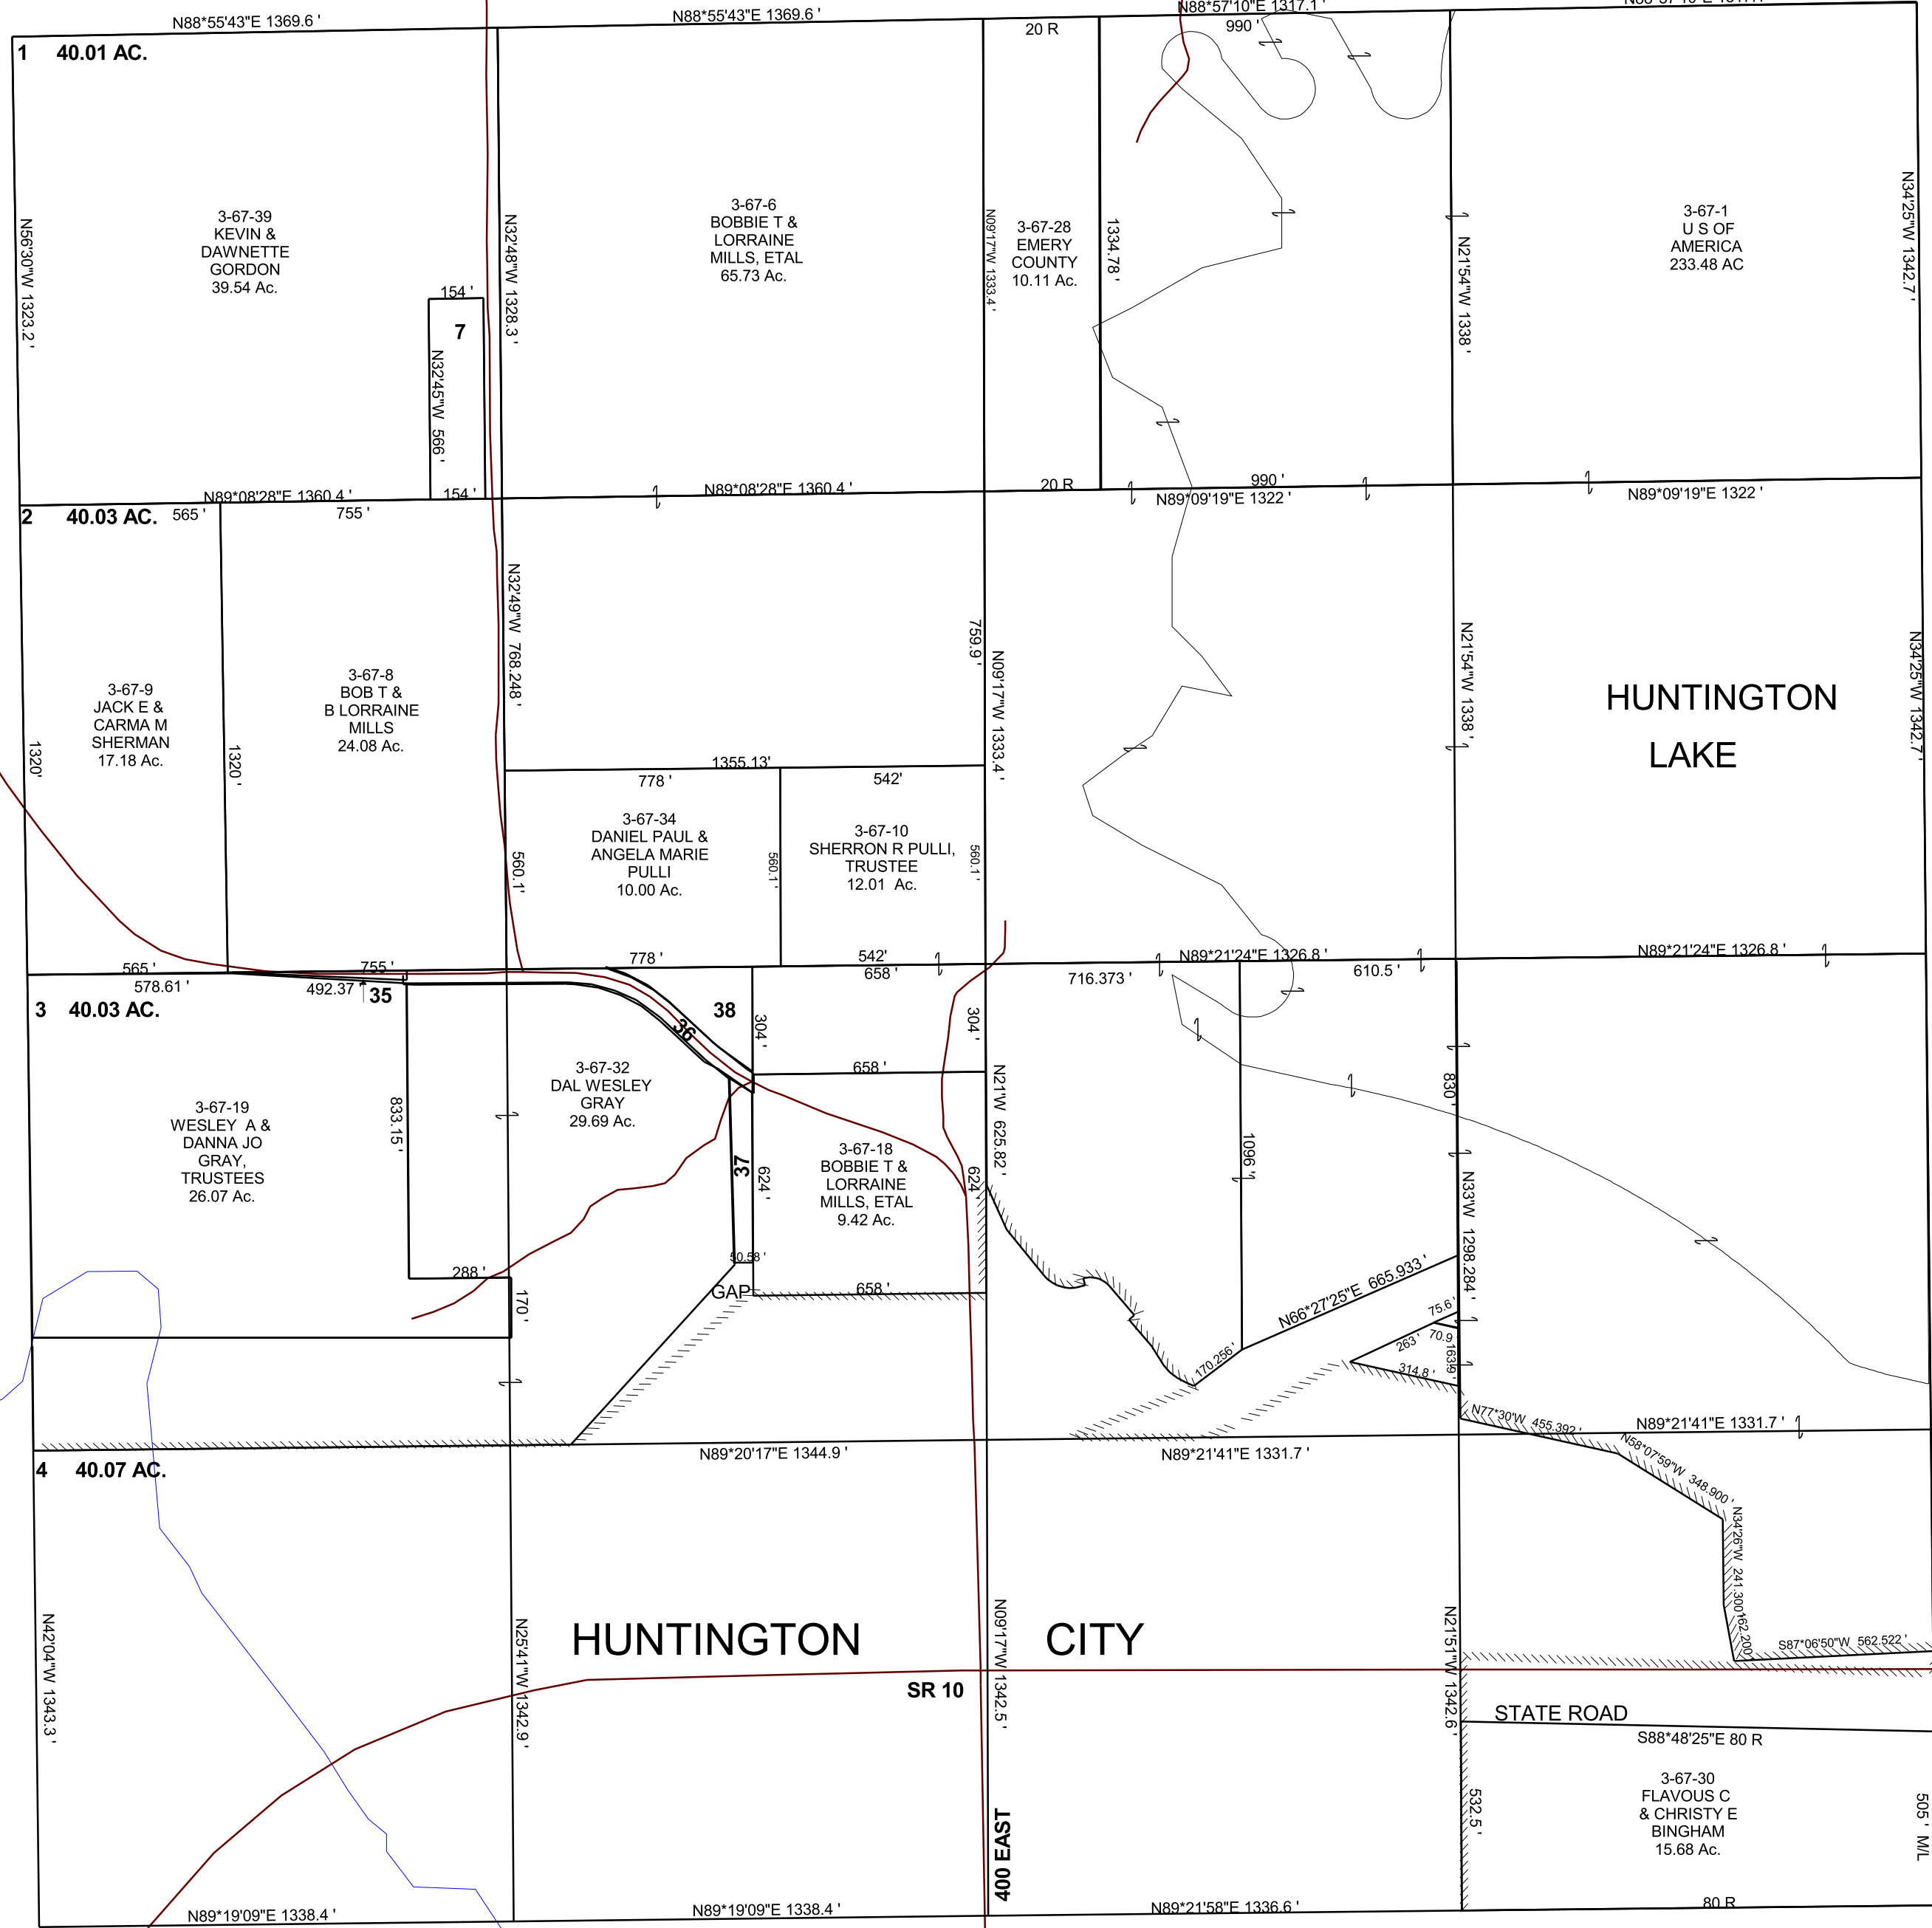

- 3-67-7 KEITH A LARSEN, TRUSTEE 2.00 Ac.
- 3-67-35 EMERY COUNTY 0.15 Ac.
- 3-67-36 EMERY COUNTY 1.22 Ac.
- 3-67-37 BOBBIE T & LORRAINE MILLS, ETAL 0.68 Ac.
- 3-67-38 DANIEL PAUL & ANGELA MARIE PULLI 1.25 Ac.