


SECTION 23, T 17 S, R 09 E S.L.B. & M.

THIS PLAT IS MADE SOLELY FOR THE PURPOSE OF ASSISTING IN LOCATING THE LAND, AND THE RECORDER ASSUMES NO LIABILITY FOR VARIATIONS, IF ANY, WITH AN ACTUAL SURVEY.

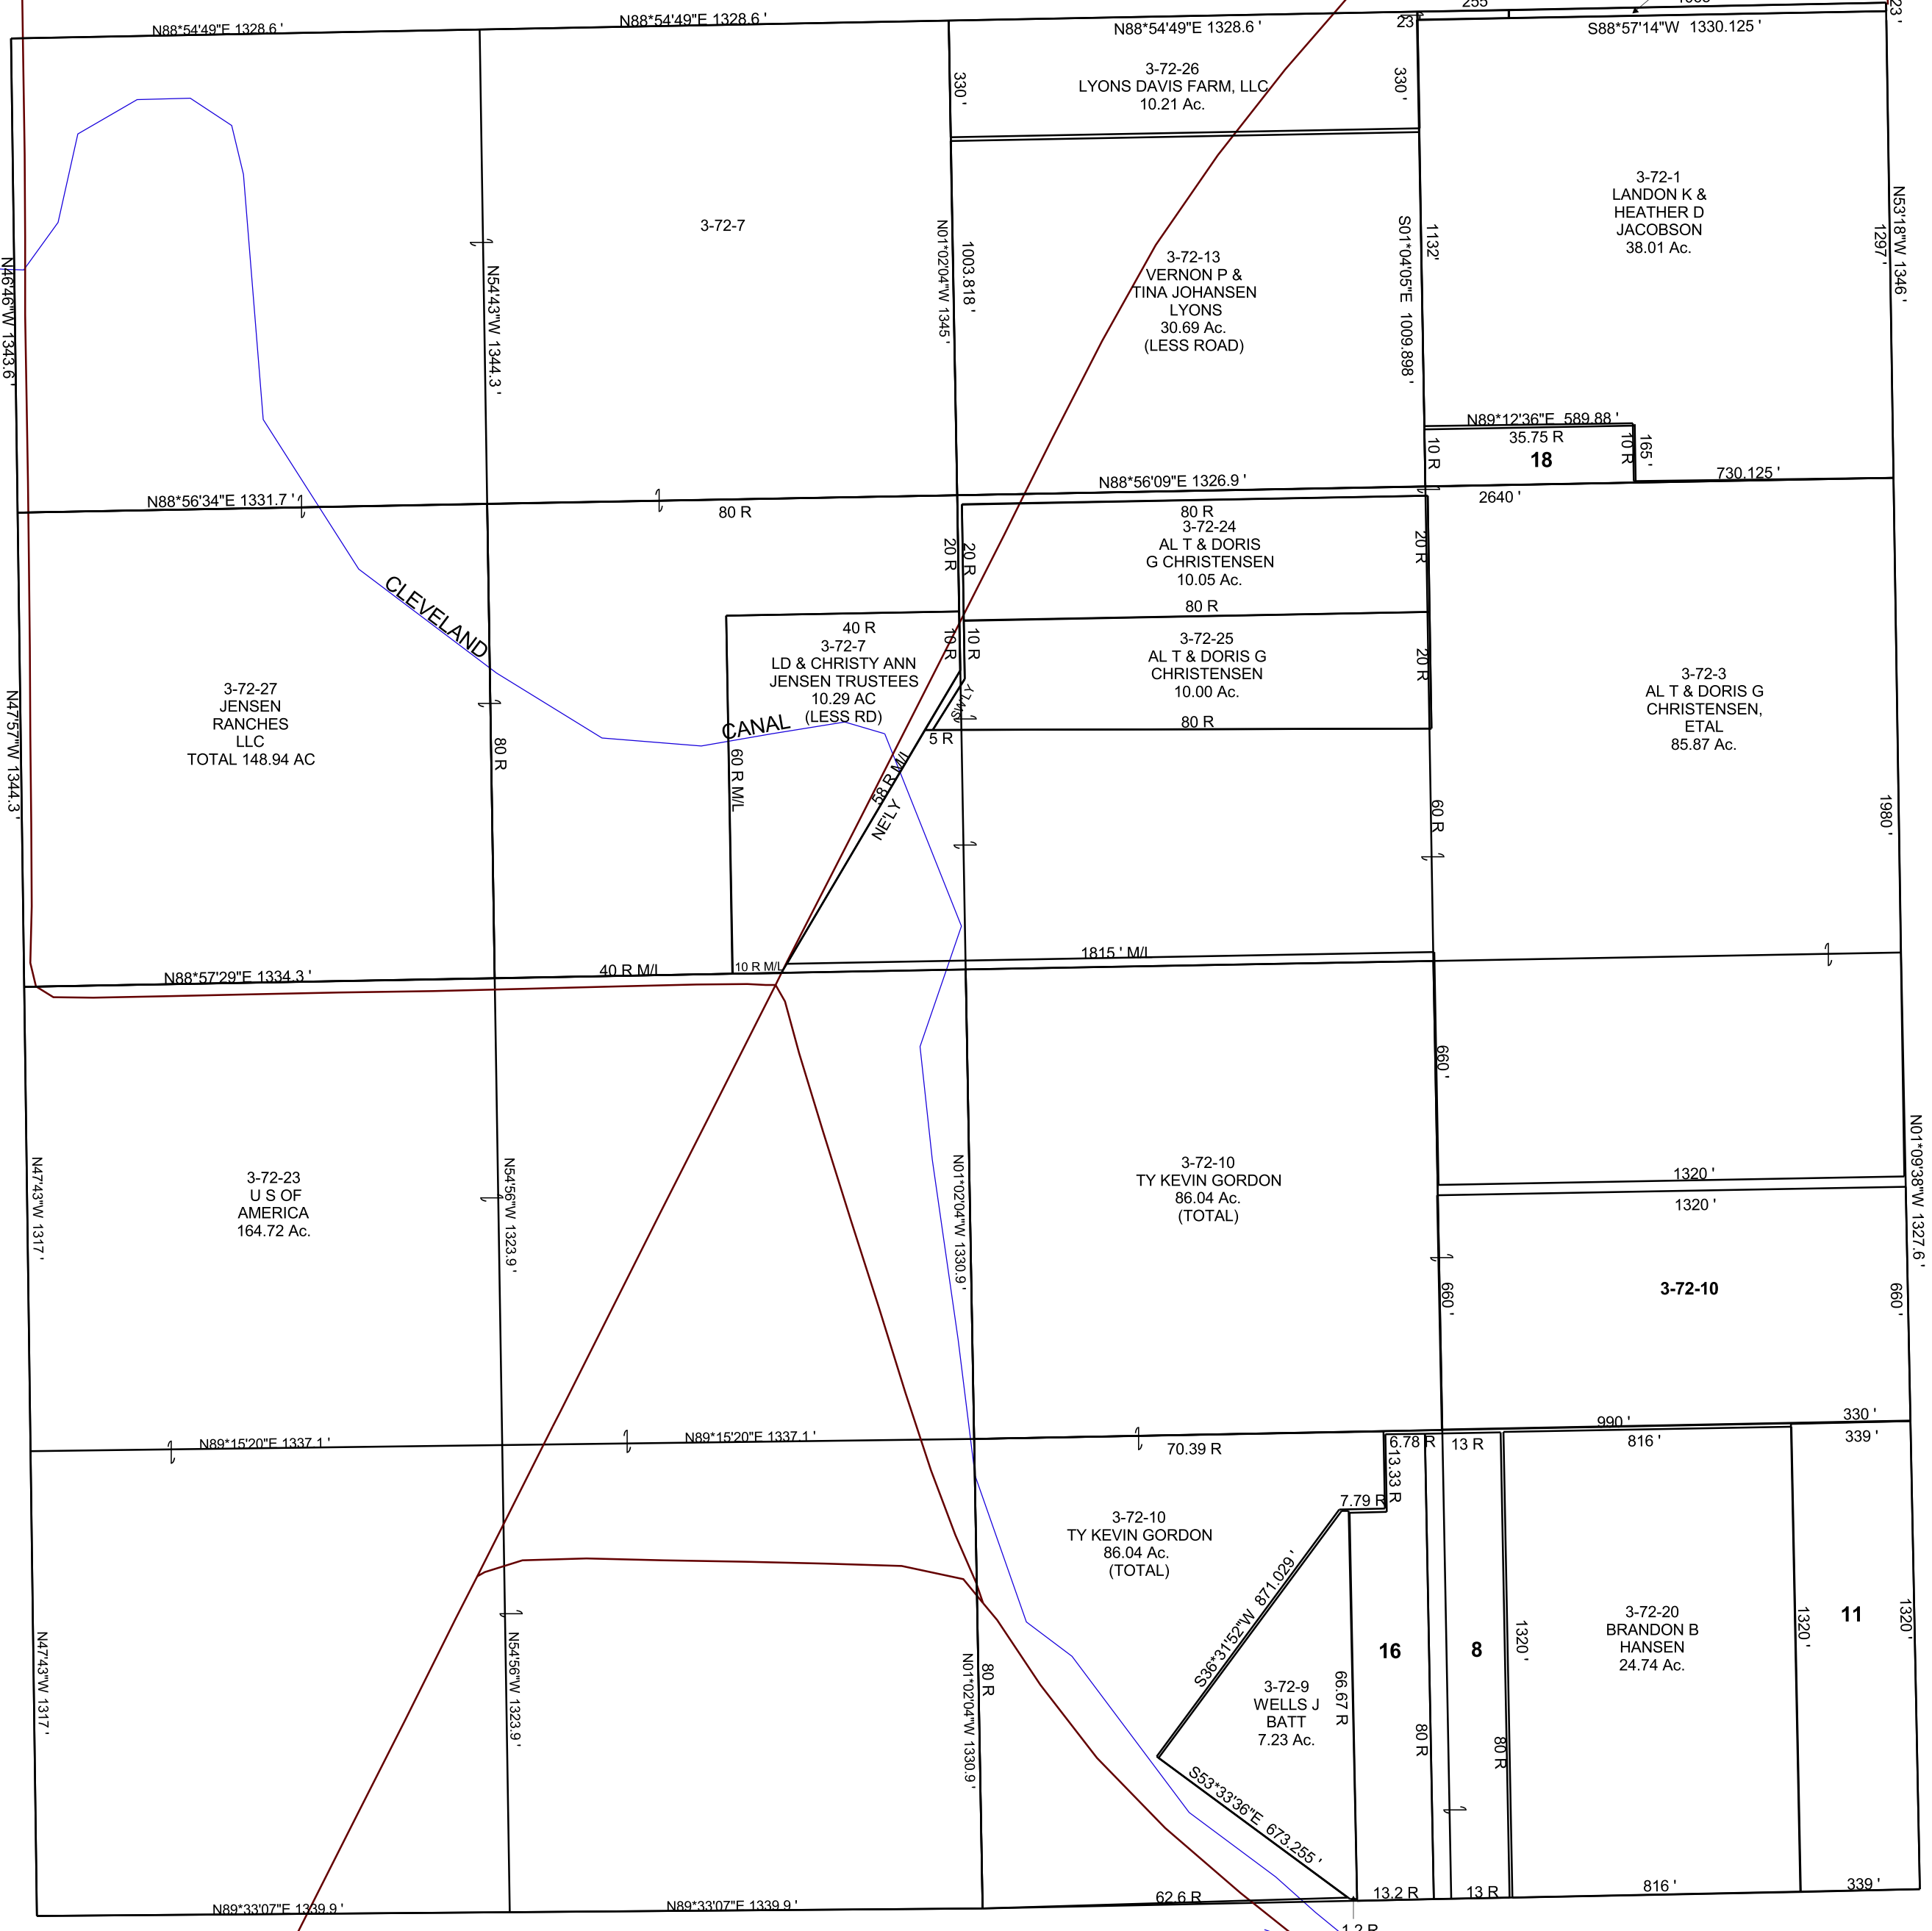

- 3-72-8 MICHAEL C MORTENSEN TRUSTEE, ETAL 6.50 Ac.
- 3-72-11 CHRIS HANSEN & BRANDON HANSEN 10.32 Ac.
- 3-72-16 MICHAEL C MORTENSEN TRUSTEE, ETAL 6.07 Ac.
- 3-72-17 DANIEL G LYONS 0.57 Ac.
- 3-72-18 LANDON K & HEATHER D JACOBSON 2.26 Ac.