


SECTION 24, T 17 S, R 09 E S.L.B. & M.

BOOK 3 PAGE 73
SCALE: 1" = 400'
SEPTEMBER 13, 2022

THIS PLAT IS MADE SOLELY FOR THE PURPOSE
OF ASSISTING IN LOCATING THE LAND, AND
THE RECORDER ASSUMES NO LIABILITY FOR
VARIATIONS, IF ANY, WITH AN ACTUAL SURVEY.

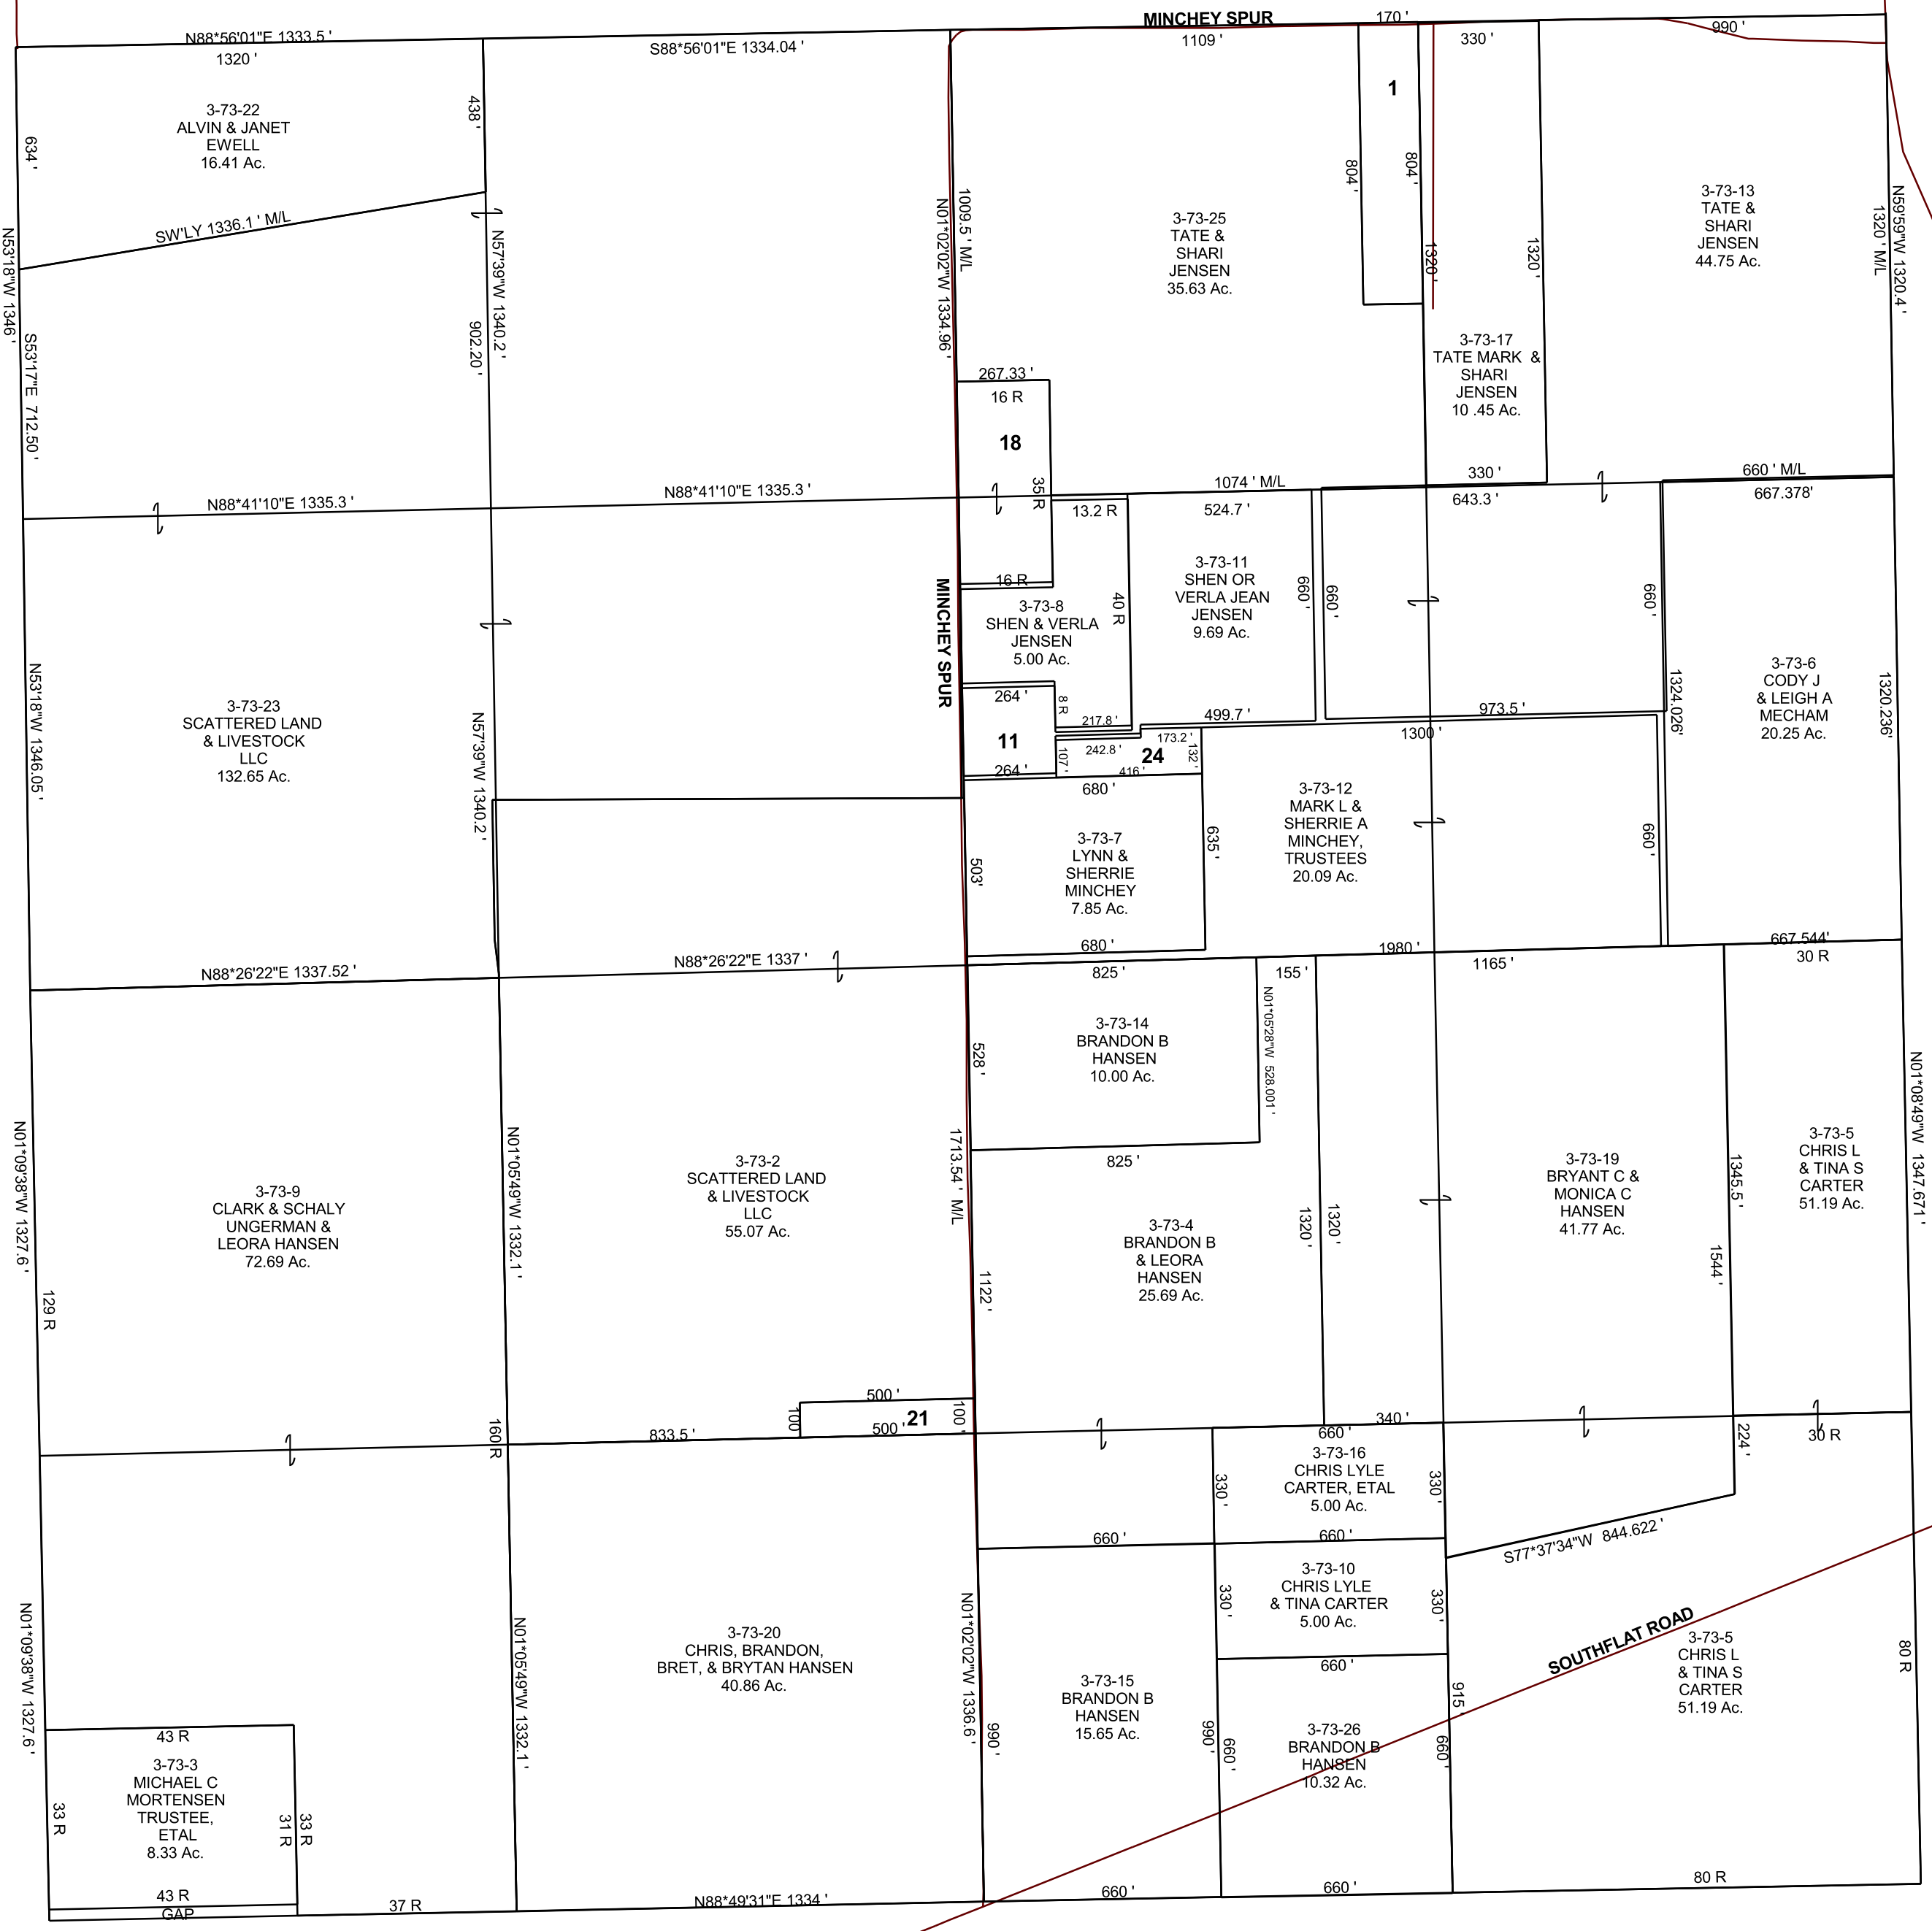

- 3-73-1 TATE & SHARI JENSEN 3.15 Ac.
- 3-73-18 MARVIN W OR SHEN M JENSEN 3.5 Ac.
- 3-73-21 SCATTERED LAND & LIVESTOCK LLC 1.15 Ac.
- 3-73-24 SHEN & VERLA JENSEN 1.12 Ac.