


SECTION 24, T 17 S, R 09 E S.L.B. & M.

BOOK 3 PAGE 73  
SCALE: 1" = 400'  
DECEMBER 27, 2018

THIS PLAT IS MADE SOLELY FOR THE PURPOSE  
OF ASSISTING IN LOCATING THE LAND, AND  
THE RECORDER ASSUMES NO LIABILITY FOR  
VARIATIONS, IF ANY, WITH AN ACTUAL SURVEY.

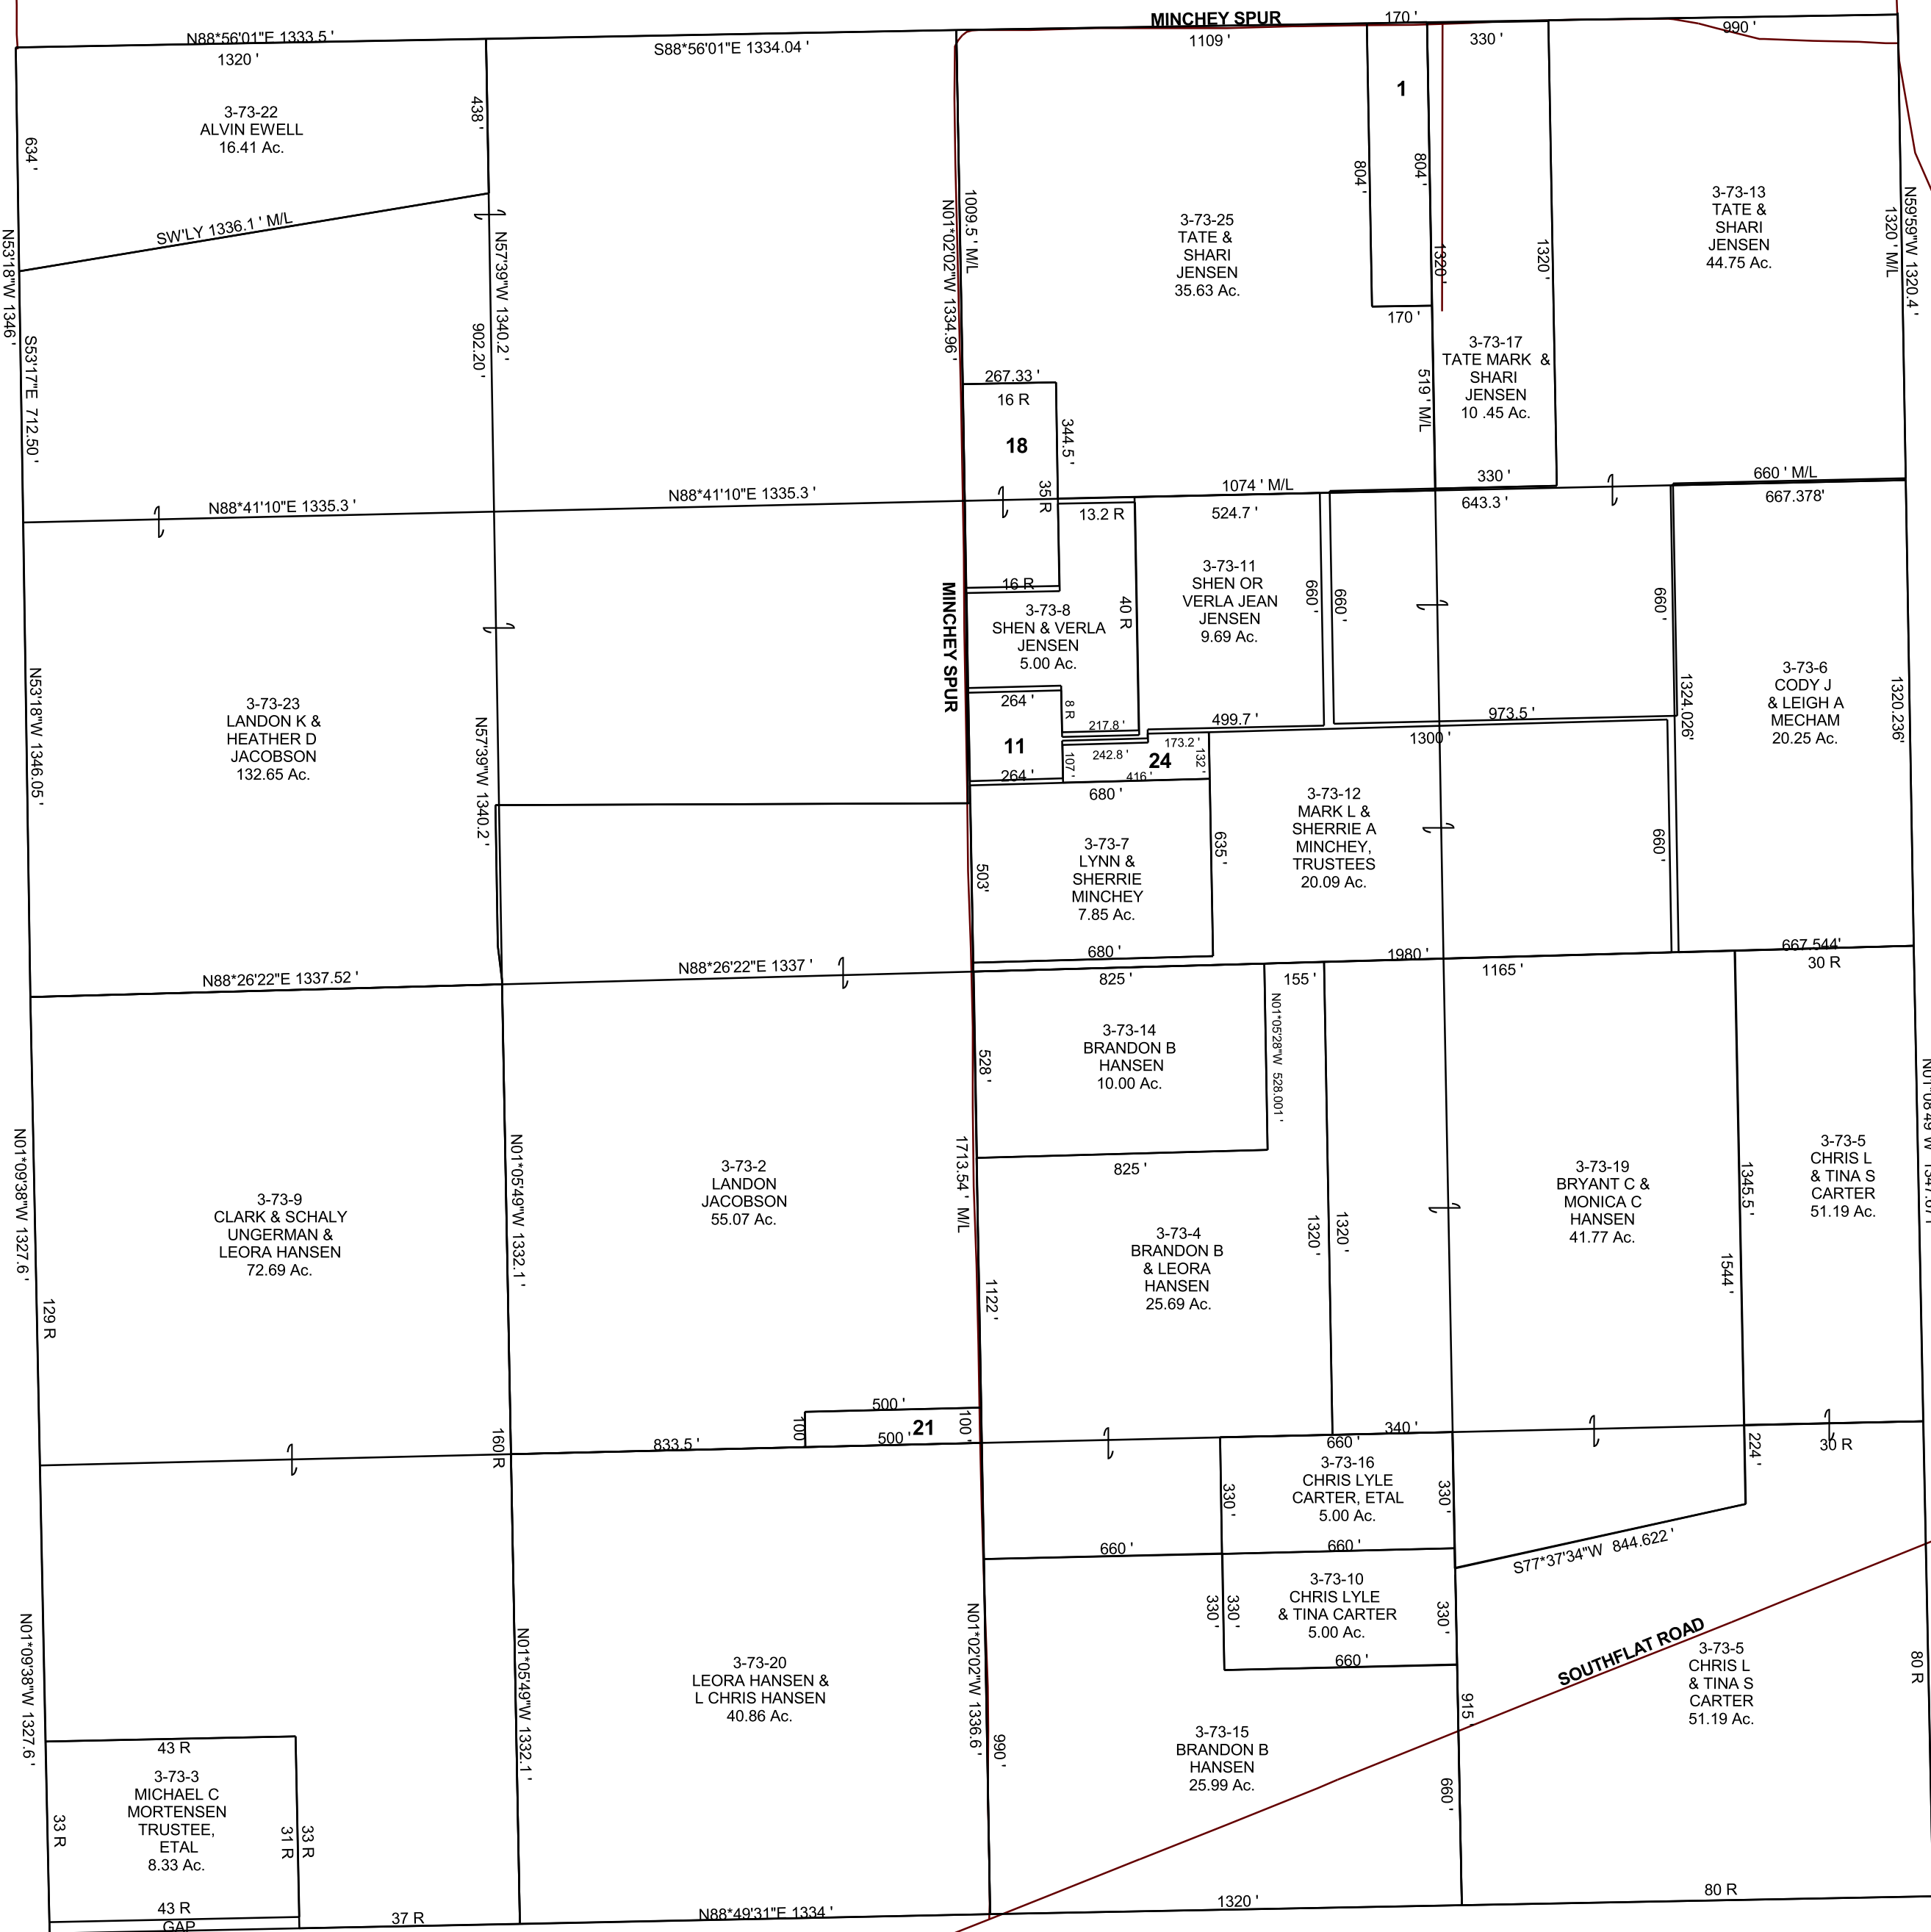

3-73-1  
VERDA M  
MINCHEY  
3.15 Ac.

3-73-18  
MARVIN W  
OR SHEN M  
JENSEN  
3.5 Ac.

3-73-21  
LANDON  
JACOBSON  
1.15 Ac.

3-73-24  
SHEN &  
VERLA  
JENSEN  
1.12 Ac.