


SECTION 32, T 17 S, R 09 E S.L.B. & M.

BOOK 3 PAGE 81
SCALE: 1" = 400'
APRIL 28, 2021

THIS PLAT IS MADE SOLELY FOR THE PURPOSE
OF ASSISTING IN LOCATING THE LAND, AND
THE RECORDER ASSUMES NO LIABILITY FOR
VARIATIONS, IF ANY, WITH AN ACTUAL SURVEY

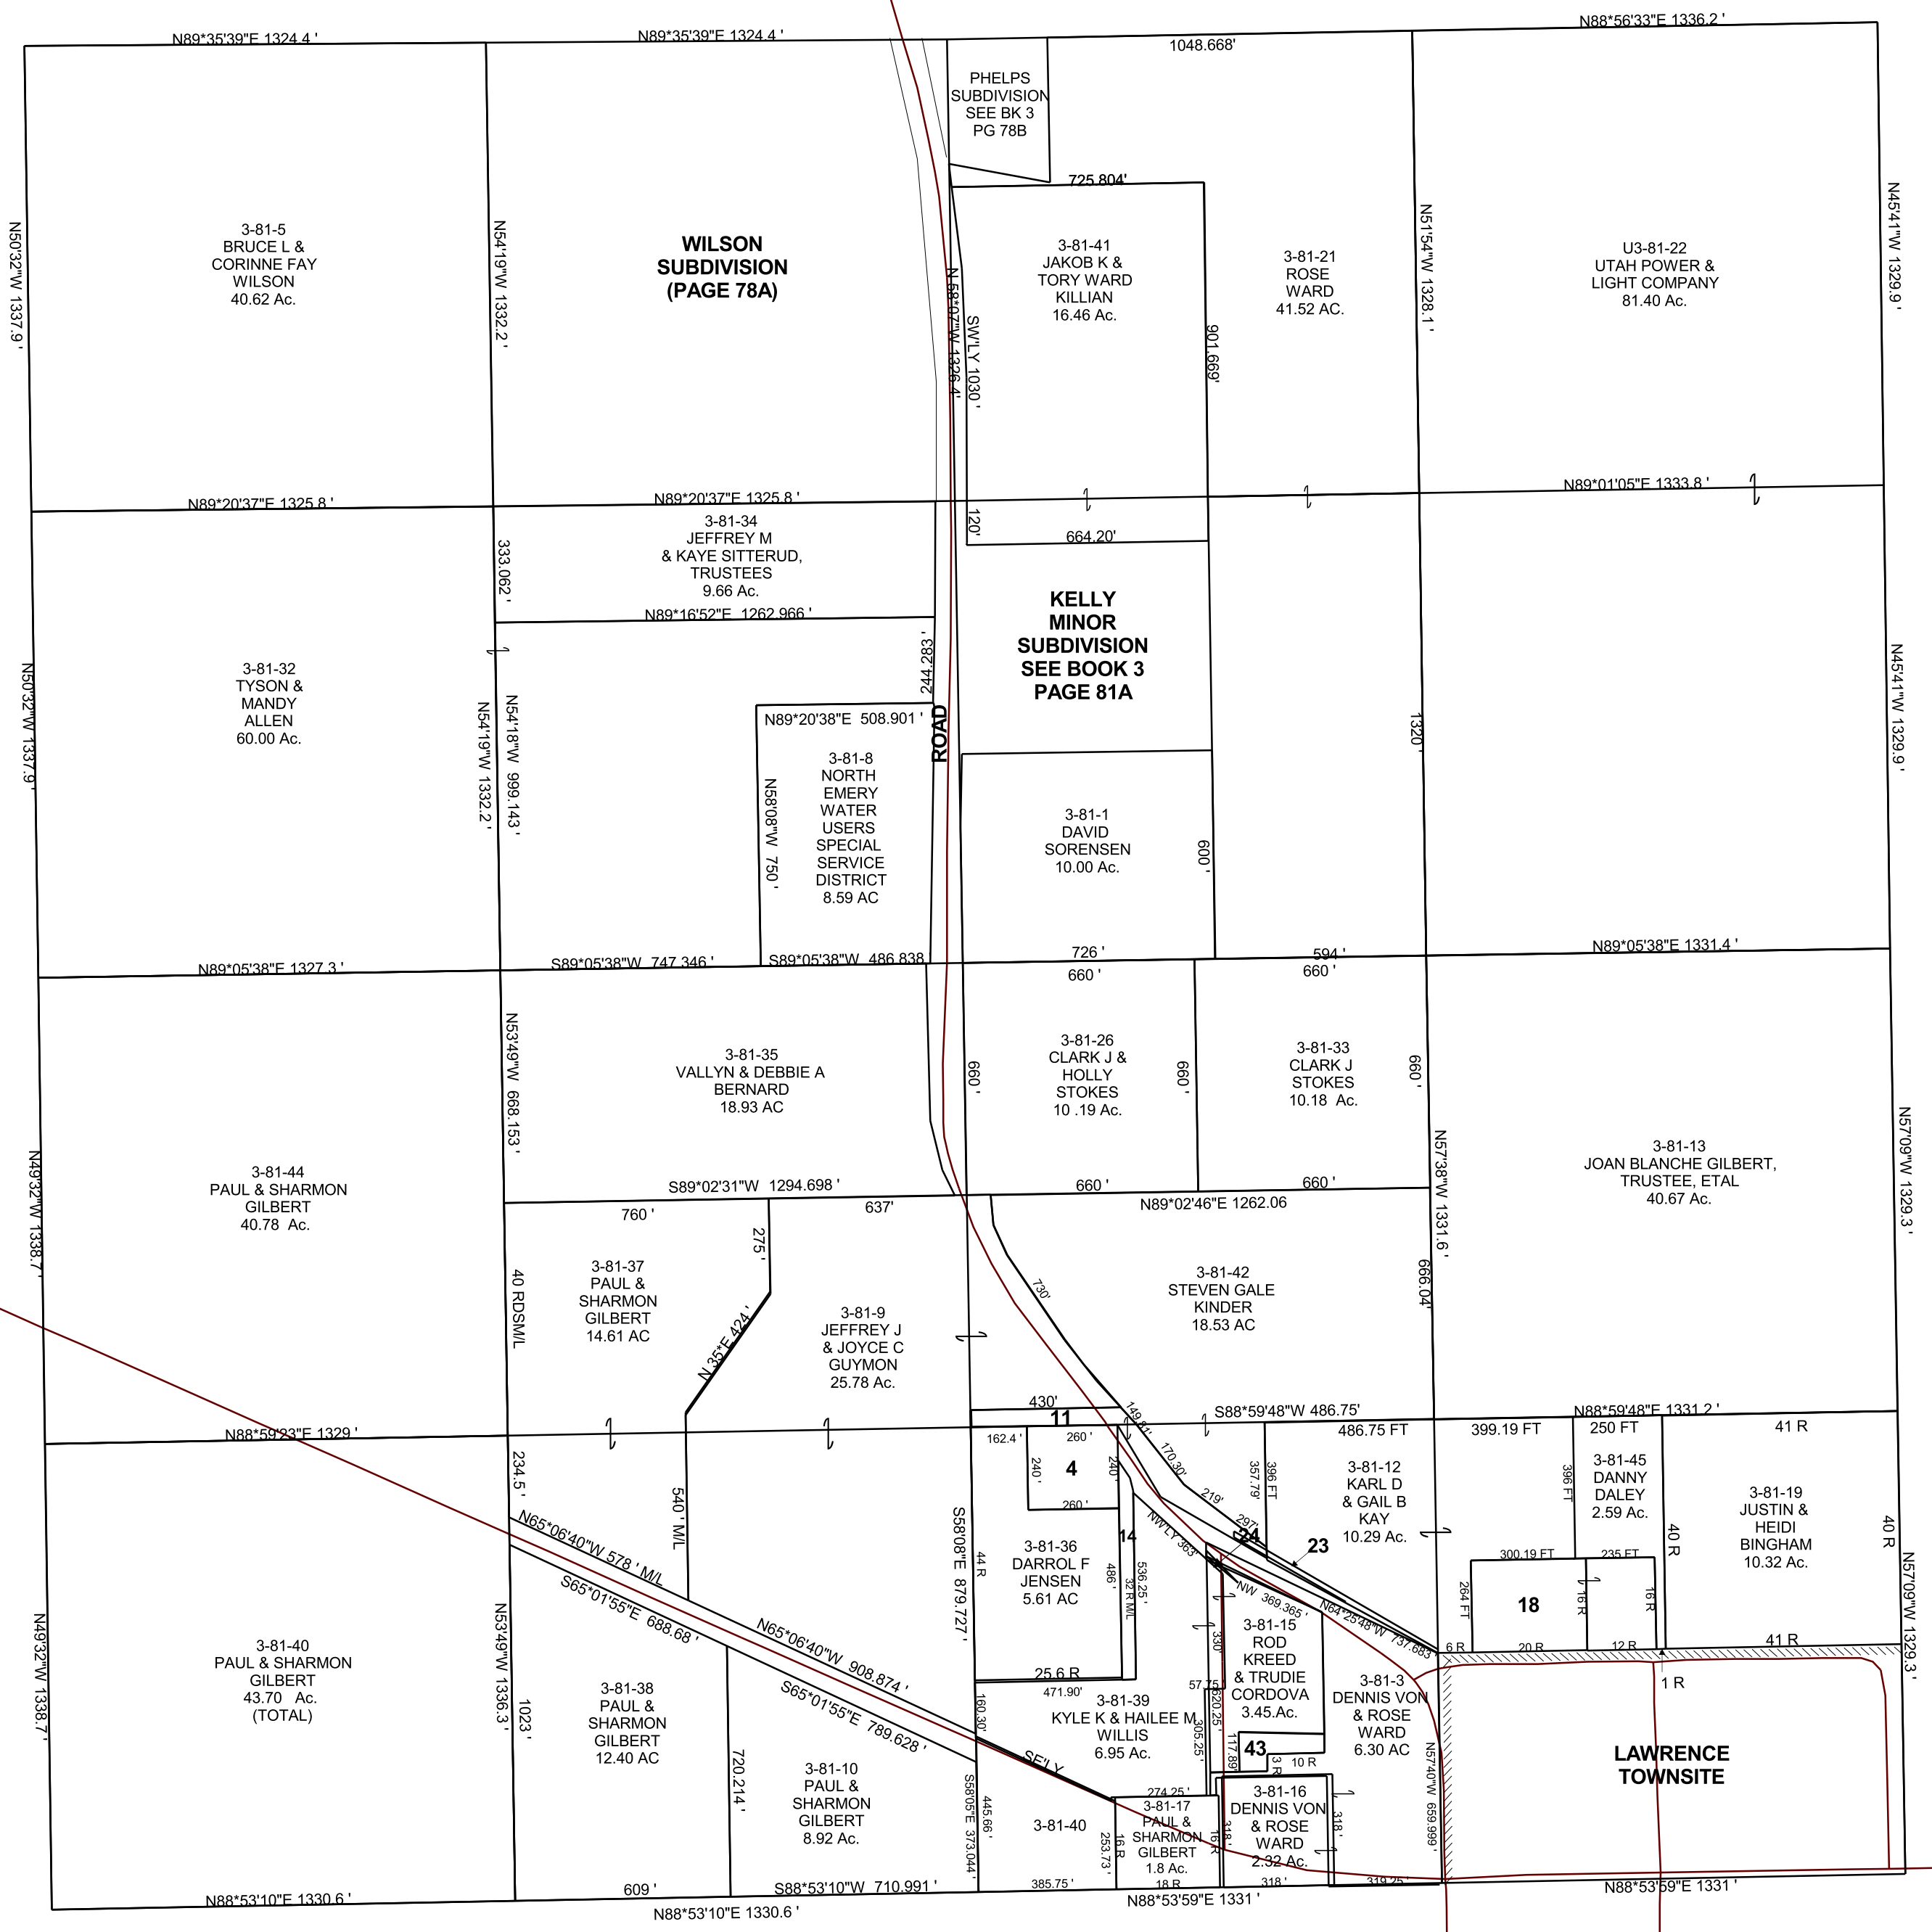

- 3-81-4
KENDAHILLE
BRANDENBURG
1.43 Ac.
- 3-81-11
DARROL F
JENSEN
1.17 Ac.
- 3-81-14
KYLE
WILLIS
0.56 Ac.
- 3-81-18
KATELYN &
KRAYMER
KEMPLE
3.30 Ac.
- 3-81-23
EMERY
COUNTY
0.128 Ac.
- 3-81-24
EMERY
COUNTY
0.016 Ac.
- 3-81-43
UTAHNA TESS
WILSON
TRUSTEE
0.43 Ac.

3-81
32-17S-09E