


SECTION 6, T 17 S, R 10 E S.L.B. & M.

BOOK 3 PAGE 88
SCALE: 1" = 400'
DECEMBER 8, 2017

THIS PLAT IS MADE SOLELY FOR THE PURPOSE
OF ASSISTING IN LOCATING THE LAND, AND
THE RECORDER ASSUMES NO LIABILITY FOR
VARIATIONS, IF ANY, WITH AN ACTUAL SURVEY.

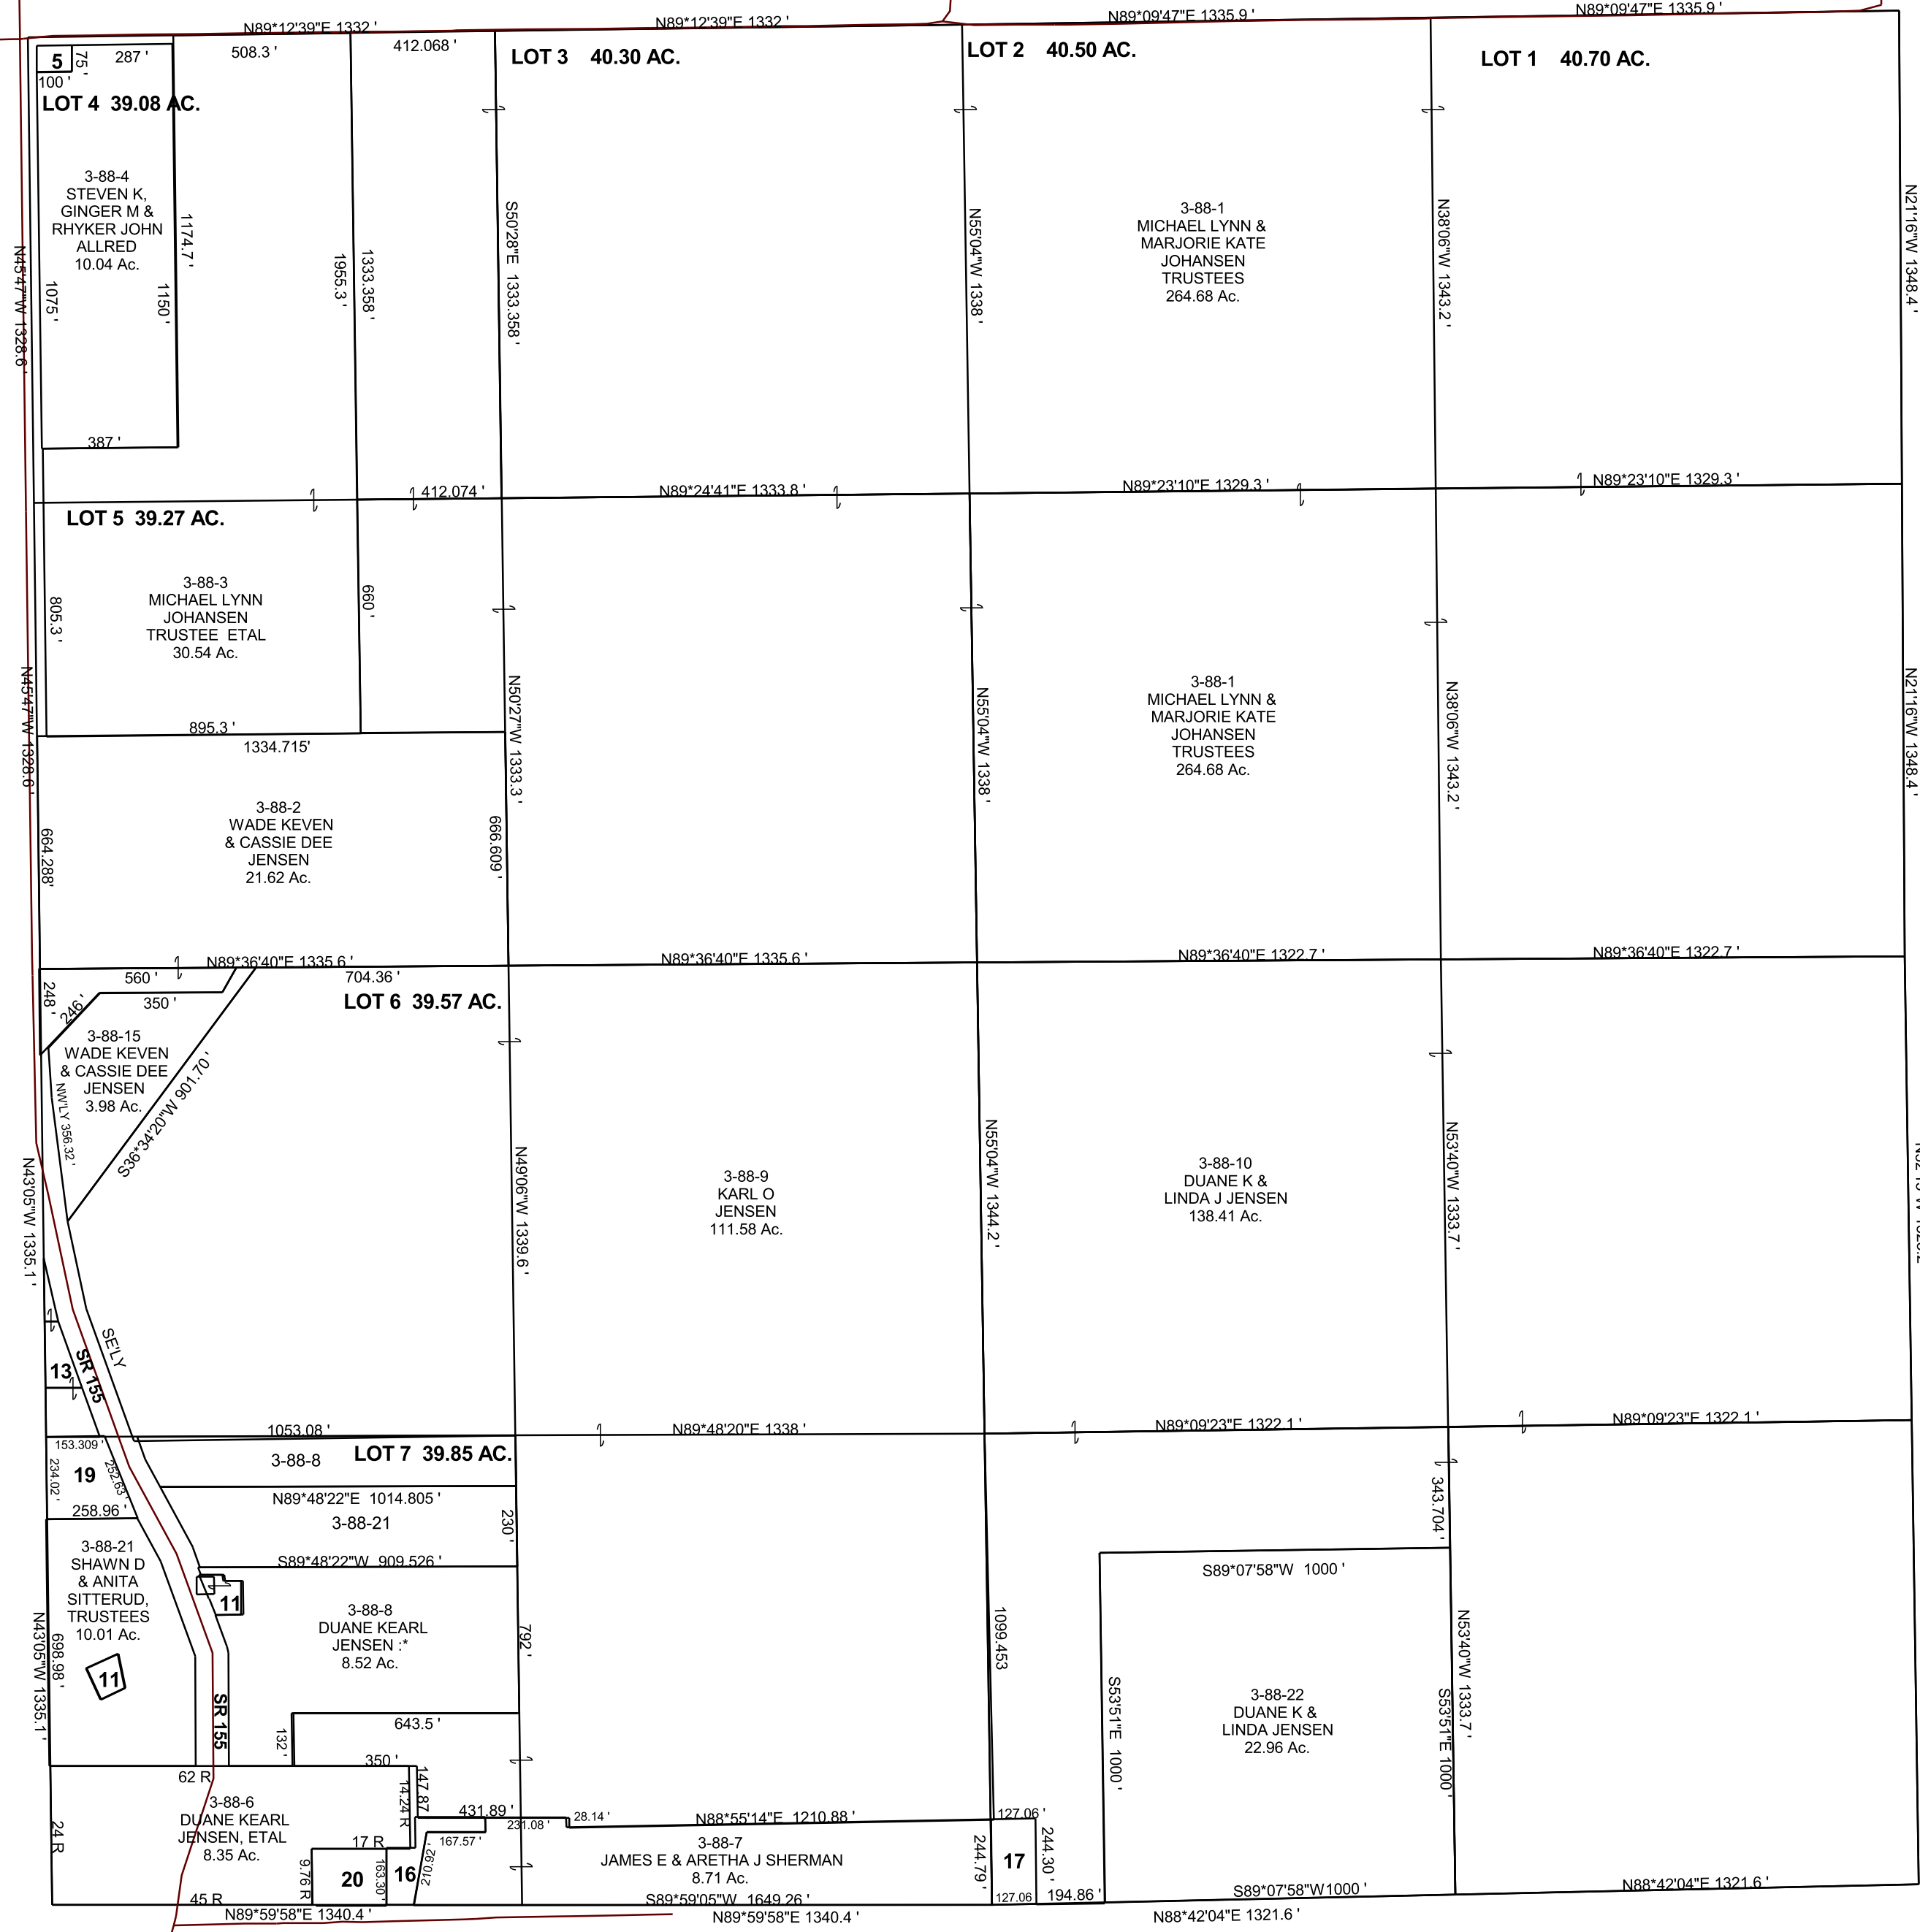

- 3-88-5 NORTH EMERY WATER SPECIAL SERVICE DISTRICT 0.17 Ac.
- T3-88-11 EMERY TELEPHONE 1.01 Ac.
- 3-88-13 IRENE ALLRED 0.31 Ac.
- 3-88-16 JAMES E SHERMAN 0.57 Ac.
- 3-88-17 JAMES E & ARETHA J SHERMAN 0.71 Ac.
- 3-88-19 IVAN SCOTT & IRENE Y ALLRED 1.15 Ac.
- 3-88-20 KARL O & TRISHA JENSEN 0.8 Ac.