


SECTION 6, T 17 S, R 10 E S.L.B. & M.

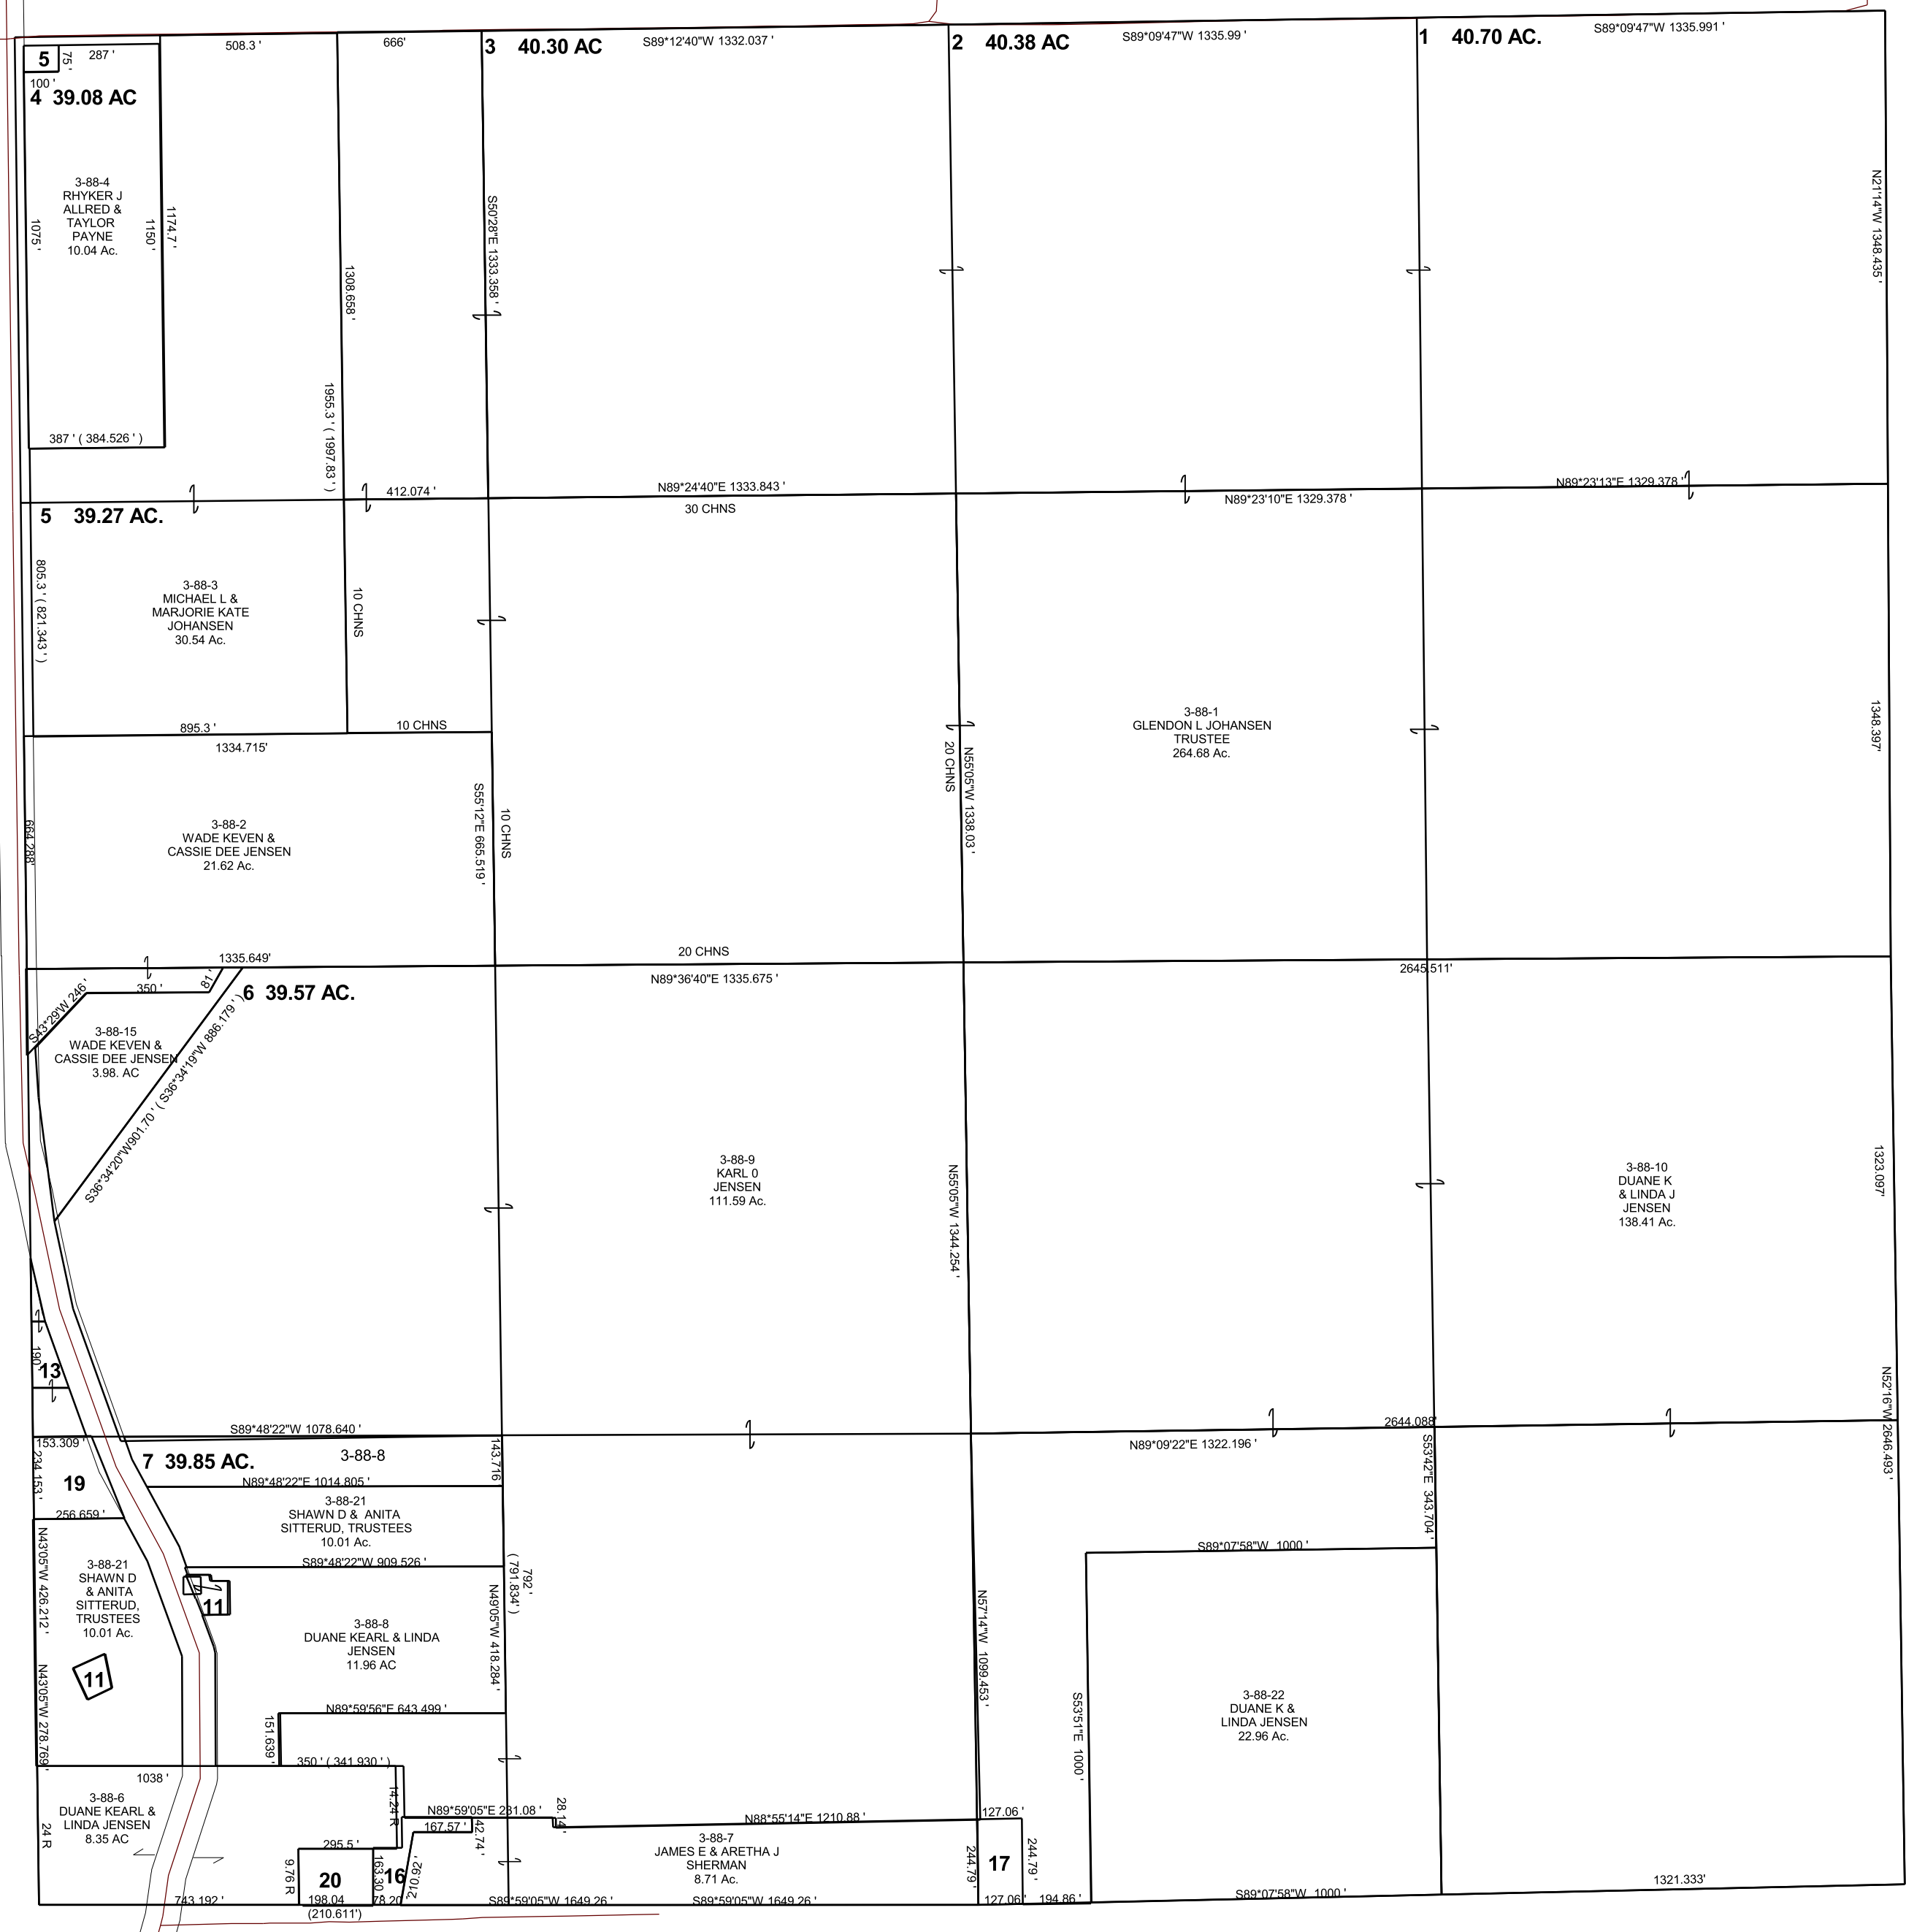

THIS PLAT IS MADE SOLELY FOR THE PURPOSE OF ASSISTING IN LOCATING THE LAND, AND THE RECORDER ASSUMES NO LIABILITY FOR VARIATIONS, IF ANY, WITH AN ACTUAL SURVEY.



- 3-88-5 NORTH EMERY WATER USERS SPECIAL SERVICE DISTRICT 0.17 AC.
- T3-88-11 EMERY TELEPHONE 1.01 AC
- 3-88-13 IVAN SCOTT & IRENE ALLRED 0.31 AC
- 3-88-16 JAMES E SHERMAN 0.57 AC.
- 3-88-17 JAMES E & ARETHA J SHERMAN 0.71 AC.
- 3-88-19 IRENE Y ALLRED 1.07 AC
- 3-88-20 KARL OLIVER & TRISHA JENSEN 0.78 AC