


SECTION 6, T 17 S, R 10 E S.L.B. & M.

THIS PLAT IS MADE SOLELY FOR THE PURPOSE OF ASSISTING IN LOCATING THE LAND, AND THE RECORDER ASSUMES NO LIABILITY FOR VARIATIONS, IF ANY, WITH AN ACTUAL SURVEY.

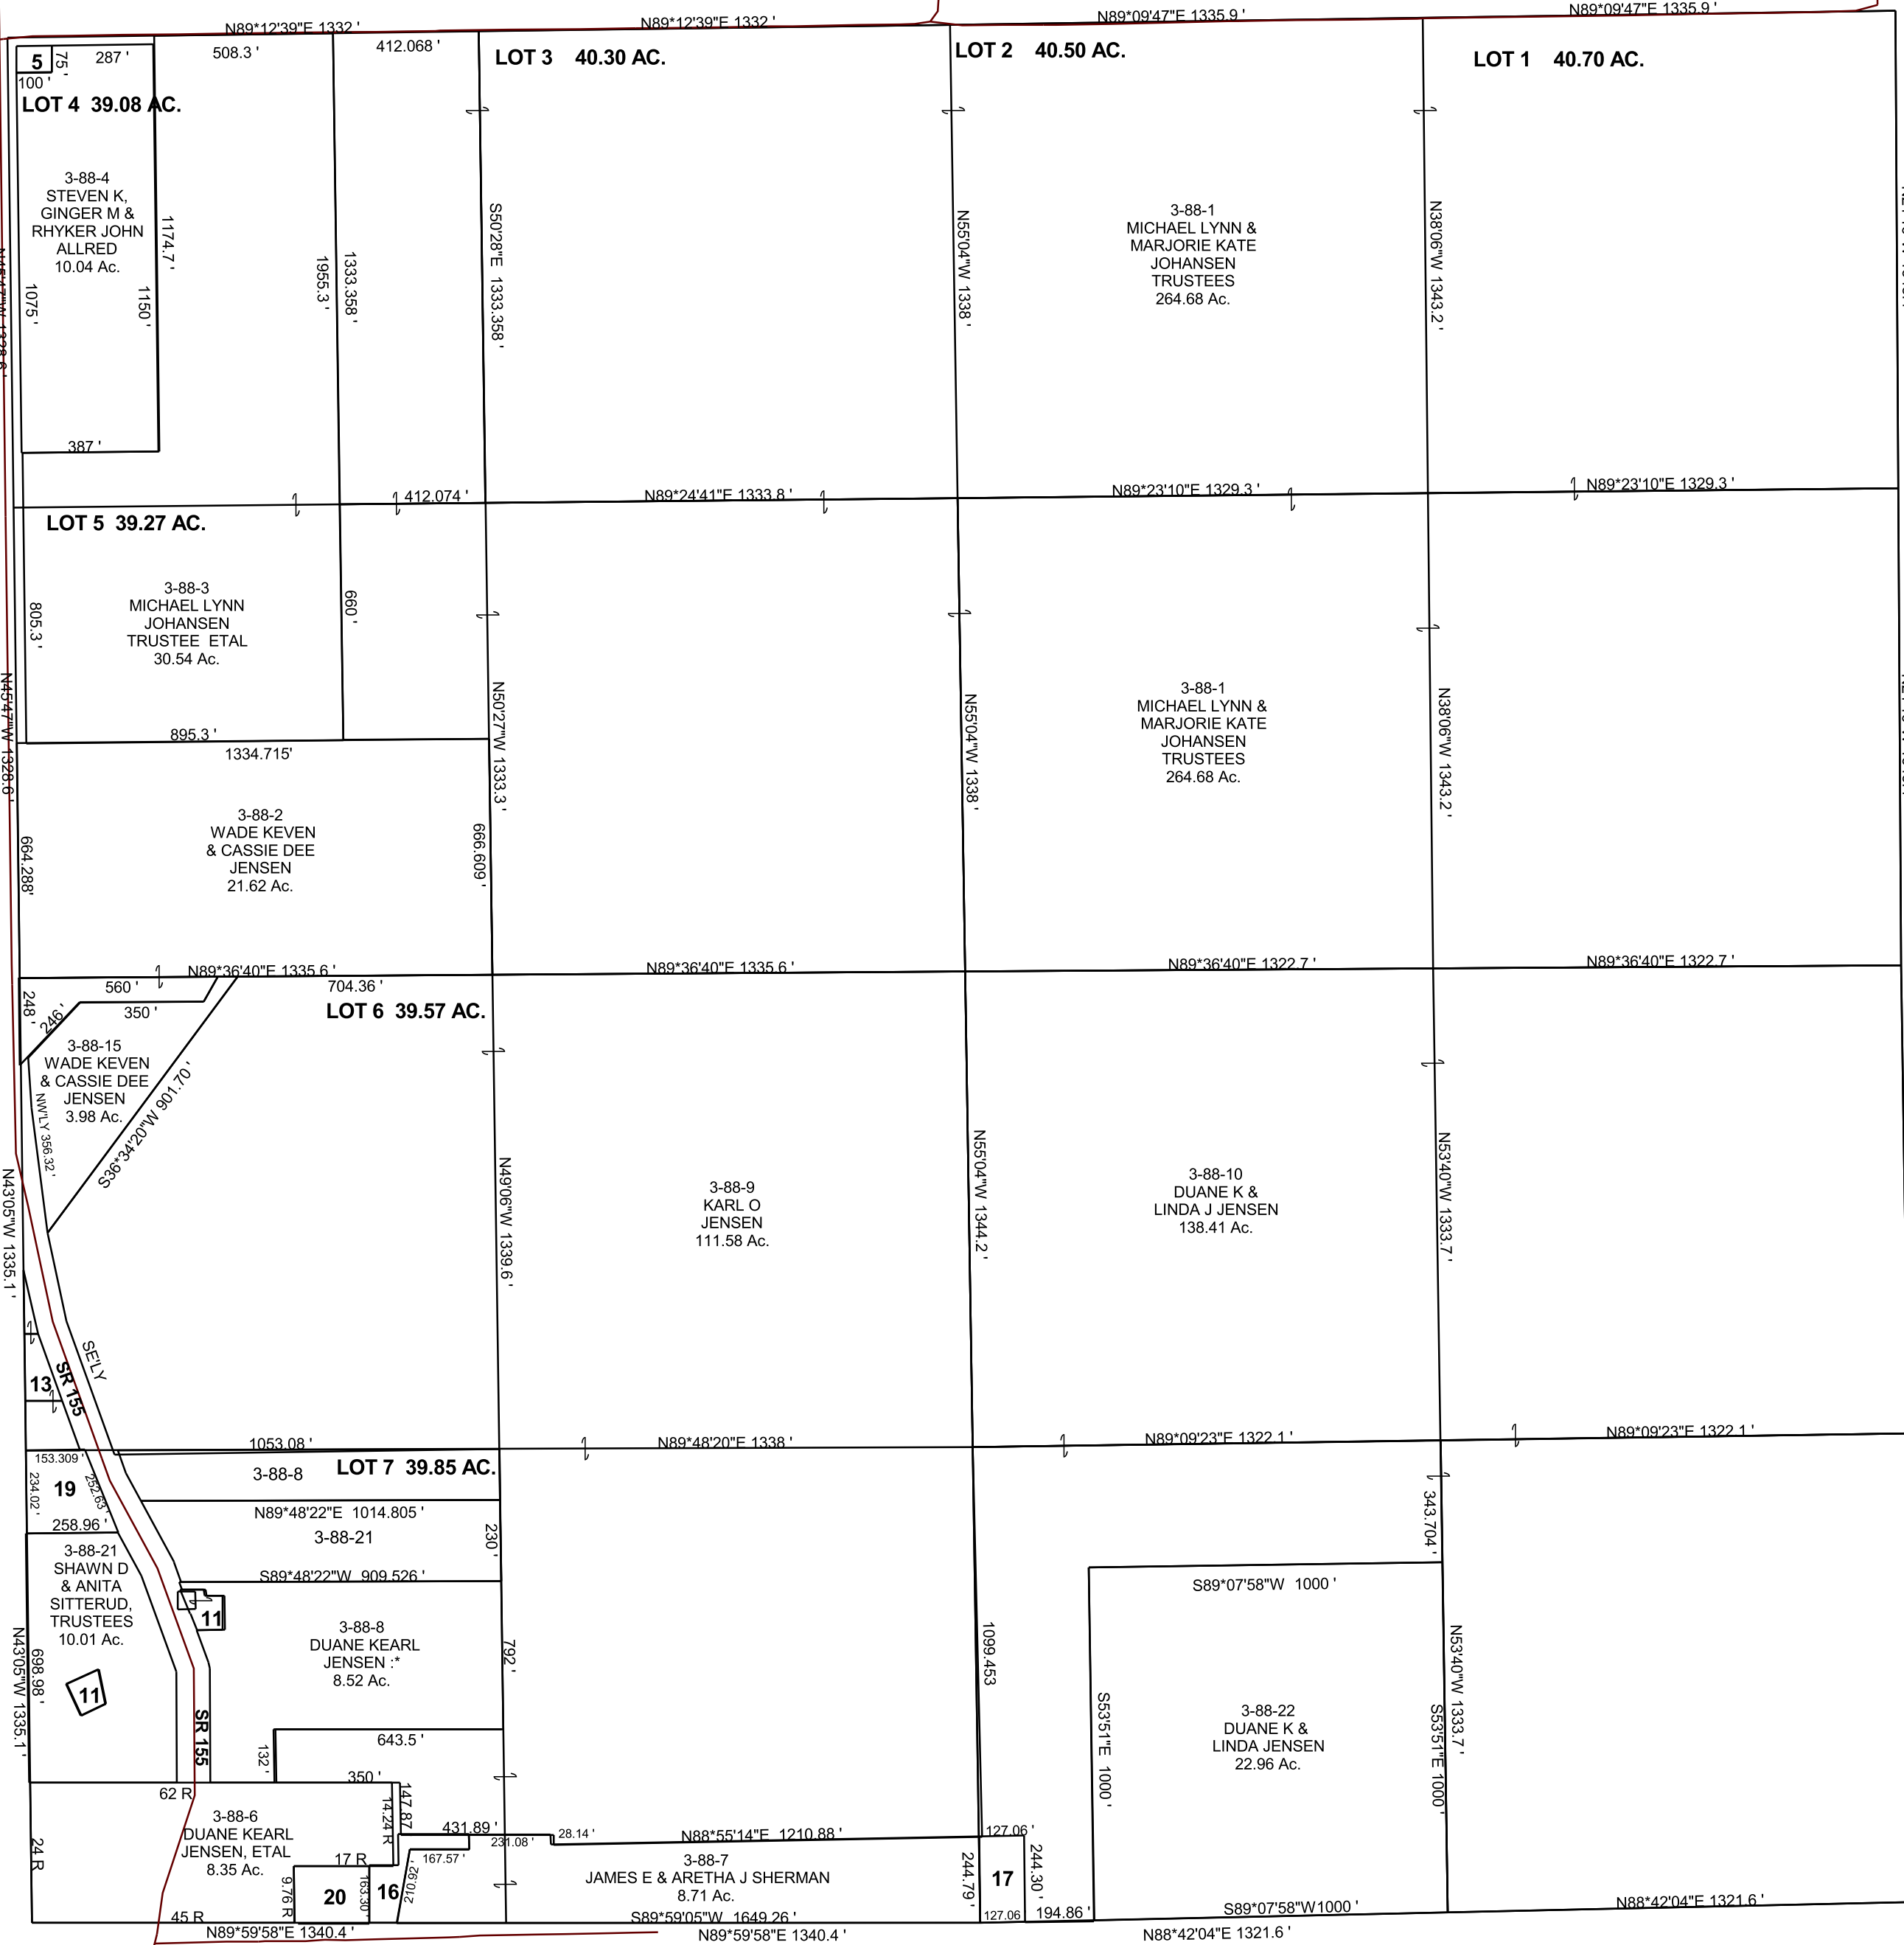

- 3-88-5 N EMERY WATER SPECIAL SERVICE DISTRICT 0.17 Ac.
- T3-88-11 EMERY TELEPHONE 1.01 Ac.
- 3-88-13 IRENE ALLRED 0.31 Ac.
- 3-88-16 JAMES E SHERMAN 0.57 Ac.
- 3-88-17 JAMES E & ARETHA J SHERMAN 0.71 Ac.
- 3-88-19 IVAN SCOTT & IRENE Y ALLRED 1.15 Ac.
- 3-88-20 KARL O JENSEN 0.8 Ac.