


SECTION 30, T 17 S, R 12 E S.L.B. & M.

THIS PLAT IS MADE SOLELY FOR THE PURPOSE
OF ASSISTING IN LOCATING THE LAND, AND
THE RECORDER ASSUMES NO LIABILITY FOR
VARIATIONS, IF ANY, WITH AN ACTUAL SURVEY.

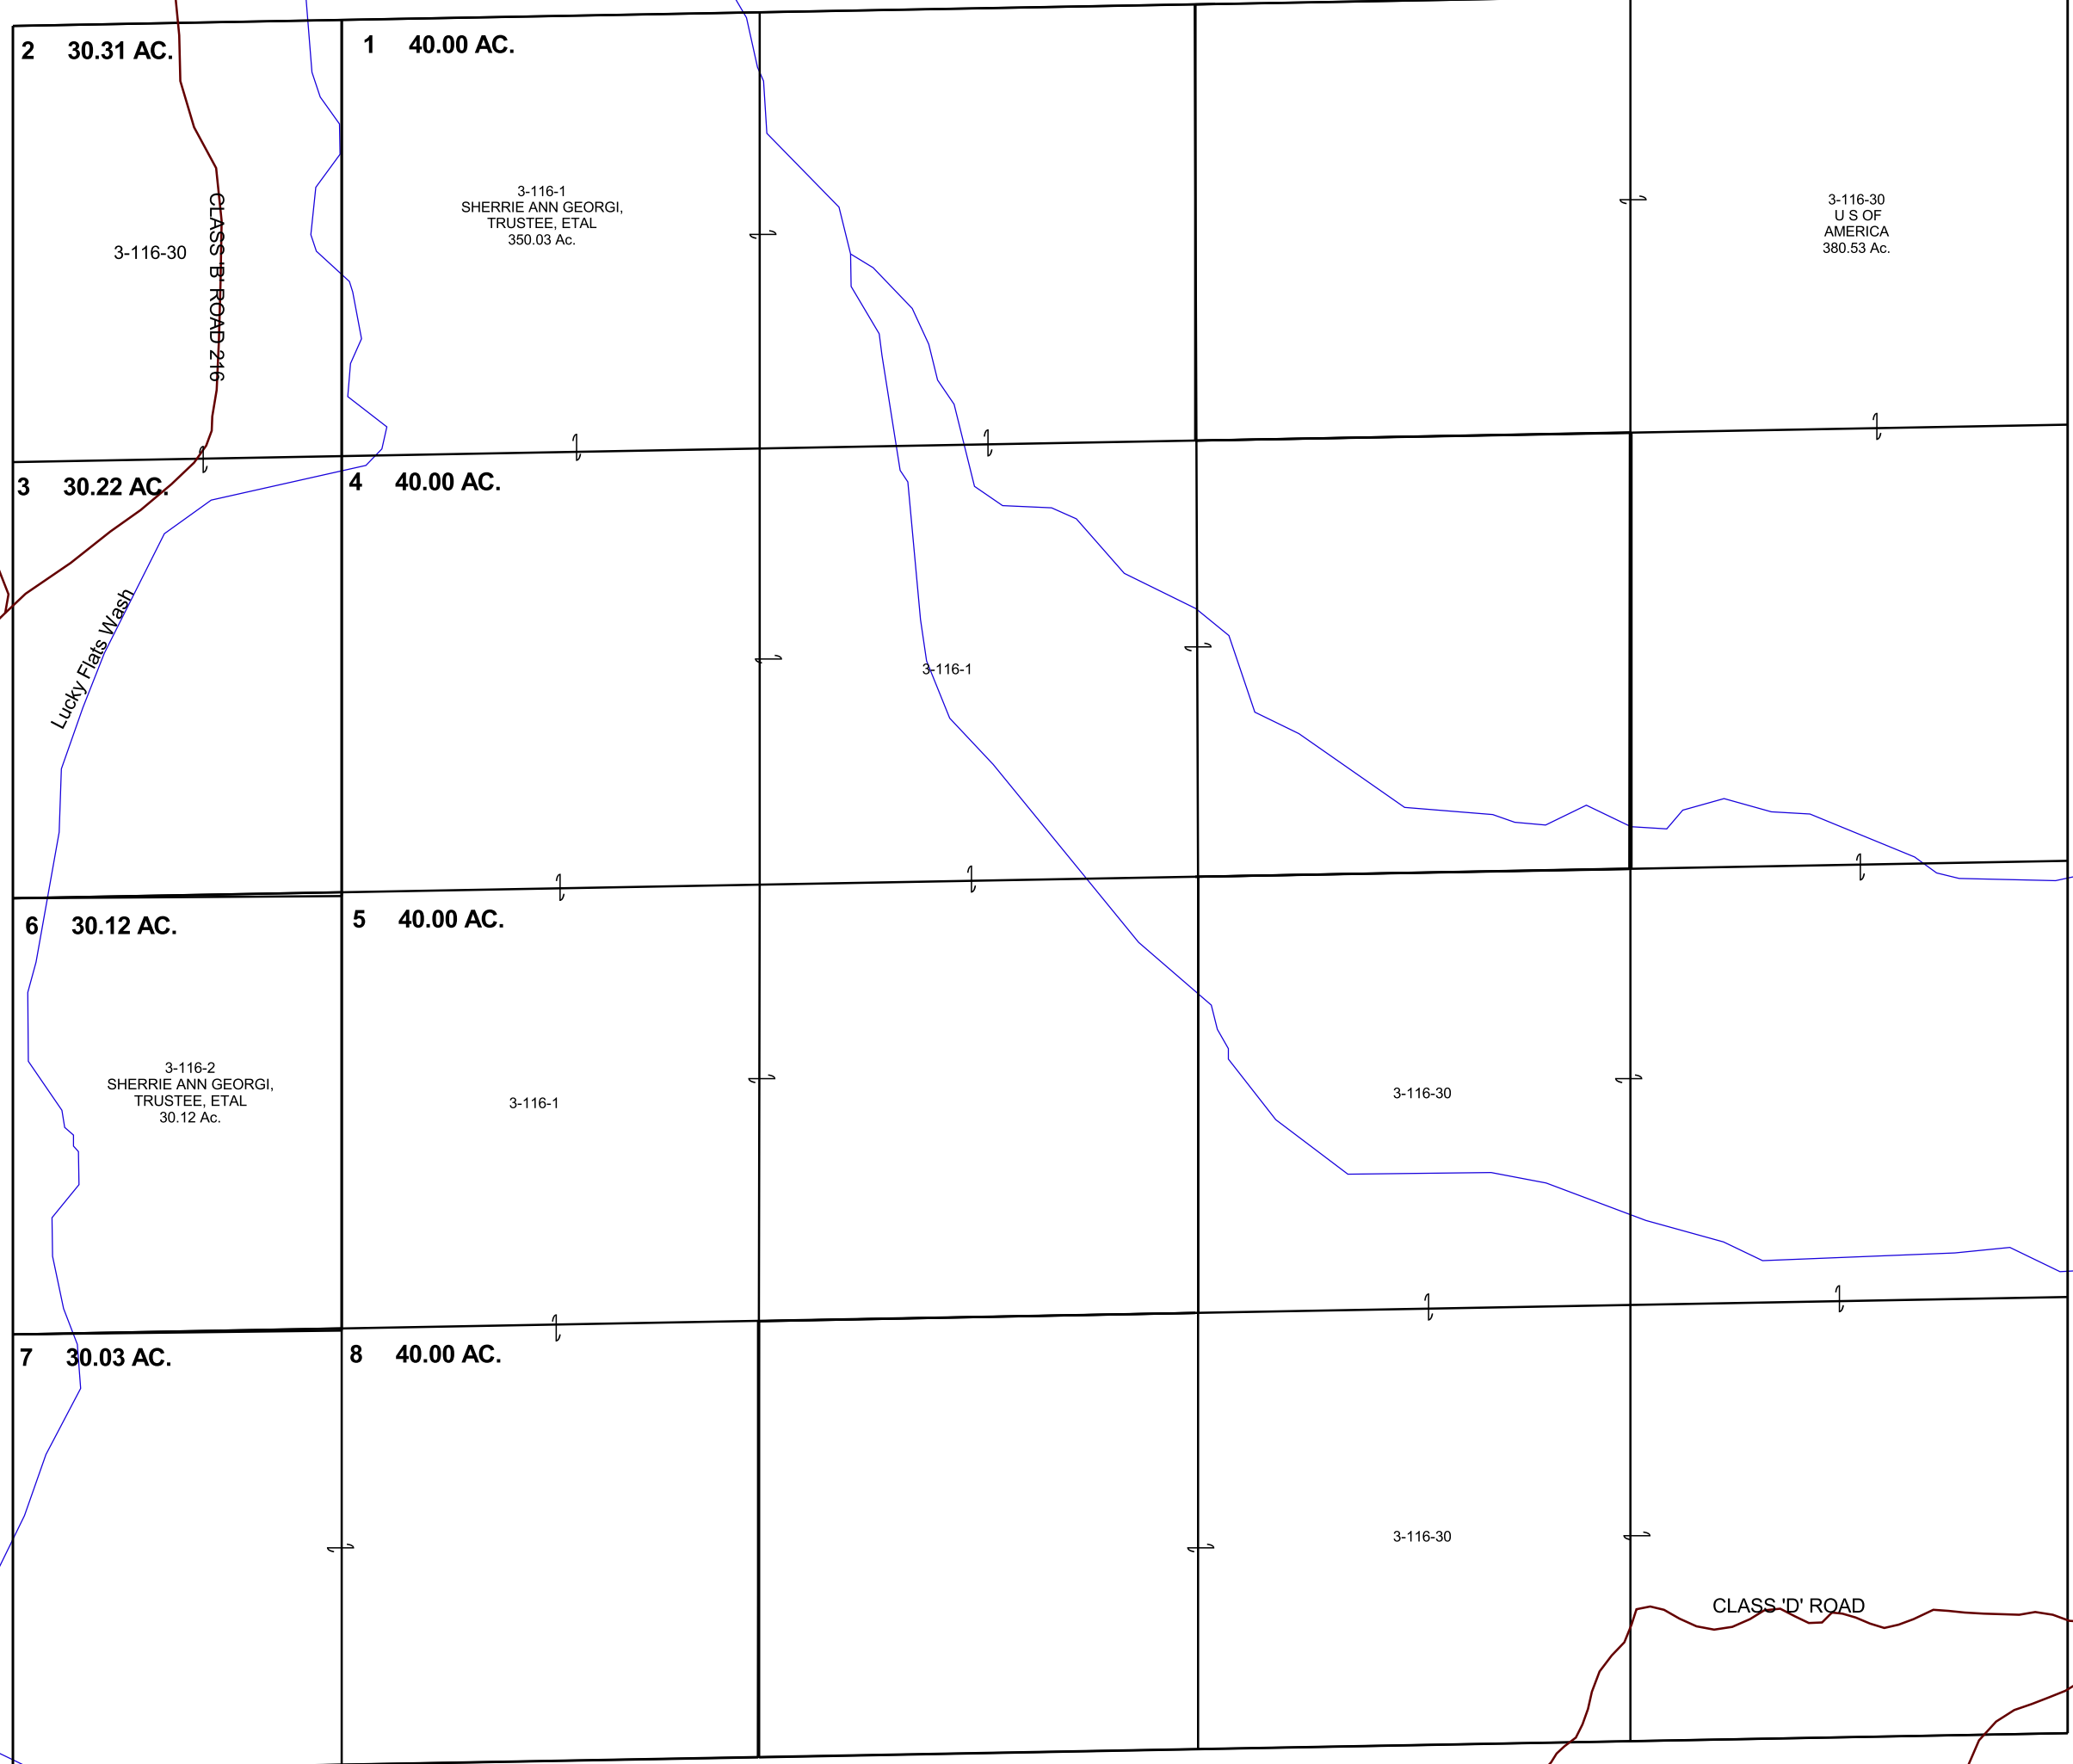

2 30.31 AC.

1 40.00 AC.

3 30.22 AC.

4 40.00 AC.

6 30.12 AC.

5 40.00 AC.

7 30.03 AC.

8 40.00 AC.

CLASS 'B' ROAD 216

Lucky Flats Wash

CLASS 'D' ROAD

5280'

6281.88'

6269.34'

3-116-30

3-116-1
SHERRIE ANN GEORGI,
TRUSTEE, ETAL
350.03 Ac.

3-116-30
U S OF
AMERICA
380.53 Ac.

3-116-2
SHERRIE ANN GEORGI,
TRUSTEE, ETAL
30.12 Ac.

3-116-1

3-116-30

3-116-30

3-116