


THIS PLAT IS MADE SOLELY FOR THE PURPOSE OF ASSISTING IN LOCATING THE LAND, AND THE RECORDER ASSUMES NO LIABILITY FOR VARIATIONS, IF ANY, WITH AN ACTUAL SURVEY.

TRAIL MOUNTAIN RESORT LLC

NW/4 NW/4 SECTION 32, T 17 S, R 6 E S.L.B. & M.

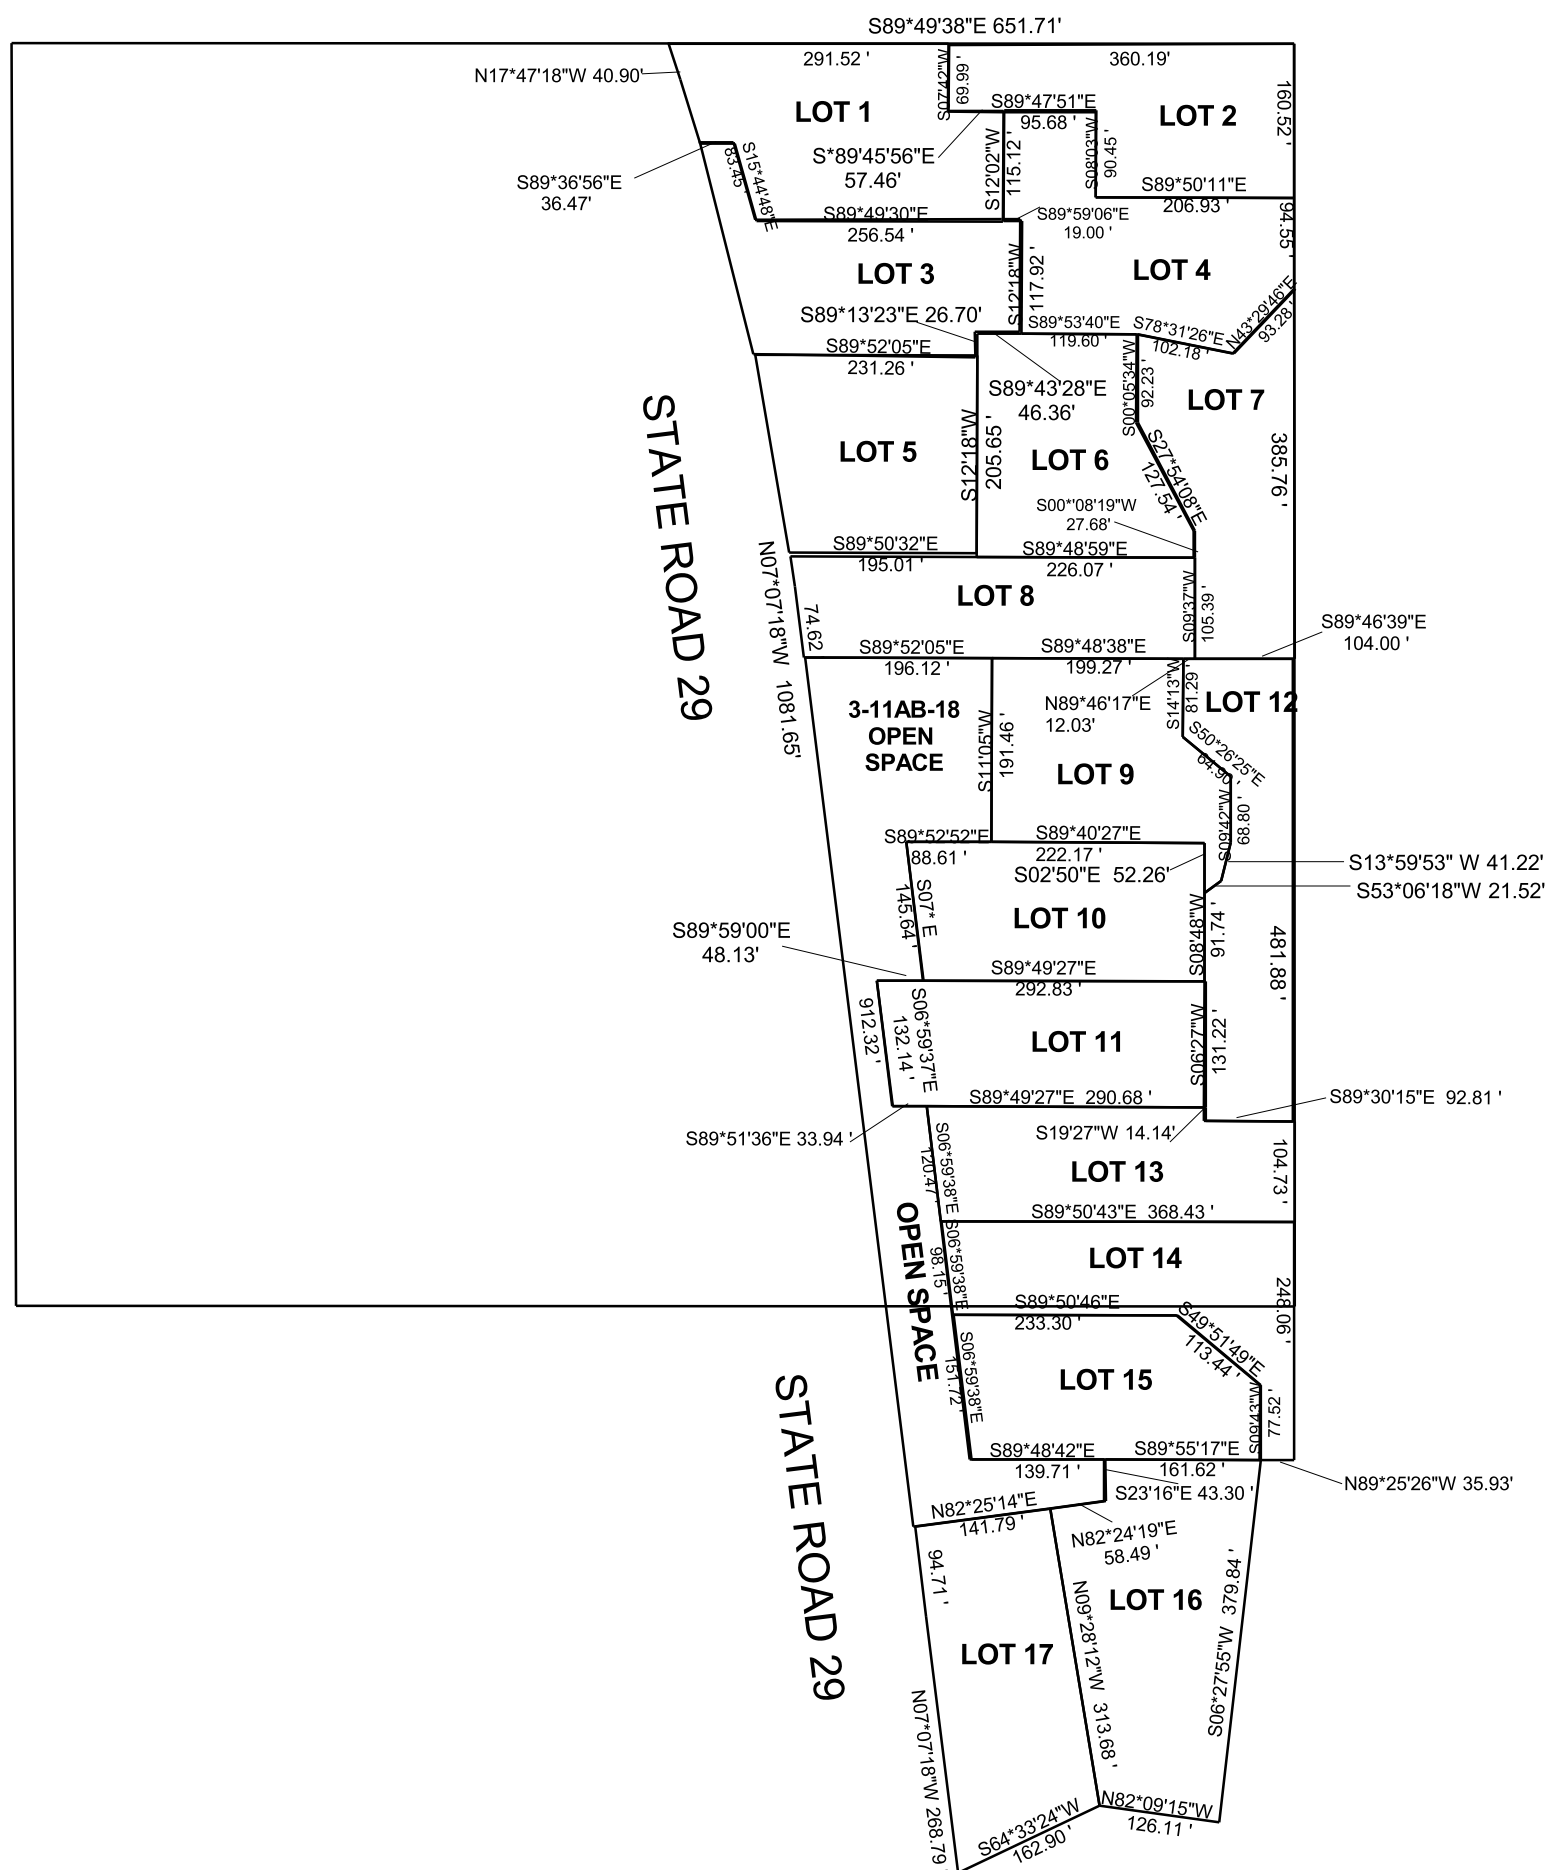

3-11AB-1
LOT 1
TRAIL MOUNTAIN
RESORT LLC
1.20 ACRES

3-11AB-2
LOT 2
TRAIL MOUNTAIN
RESORT LLC
1.01 ACRES

3-11AB-3
LOT 3
PHILIP L &
ANDREA M
MARTIN
1.02 ACRES

3-11AB-4
LOT 4
TRAIL MOUNTAIN
RESORT LLC
1.14 ACRES

3-11AB-5
LOT 5
TRAIL MOUNTAIN
RESORT LLC
1.00 ACRES

3-11AB-6
LOT 6
DARREN E &
SHEREEN
BROWN
1.00 ACRES

3-11AB-7
LOT 7
NELLIE A
BARKER
1.01 ACRES

3-11AB-8
LOT 8
MIKE P &
LORALEE
FRANKS
1.00 ACRES

3-11AB-9
LOT 9
SCOTT & GINA
LYNSDAY
1.00 ACRES

3-11AB-10
LOT 10
TERESA DOUGLAS &
ROSS
LYNSDAY
1.00 ACRES

3-11AB-11
LOT 11
BRETT
EVANSON
1.00 ACRES

3-11AB-12
LOT 12
MICKEY
HARDMAN
ETAL
1.00 ACRES

3-11AB-13
LOT 13
TED &
DEBBIE K
CURTIS
1.00 ACRES

3-11AB-14
LOT 14
TRAIL MOUNTAIN
RESORT LLC
1.01 ACRES

3-11AB-15
LOT 15
ANDREW & TINA
URBANIK
1.00 ACRES

3-11AB-16
LOT 16
TRAIL MOUNTAIN
RESORT LLC
1.43 ACRES

3-11AB-17
LOT 17
TRAIL MOUNTAIN
RESORT LLC
1.16 ACRES

3-11AB-18
LOT 18
TRAIL MOUNTAIN
RESORT LLC
2.02 ACRES