


THIS PLAT IS MADE SOLELY FOR THE PURPOSE OF ASSISTING IN LOCATING THE LAND, AND THE RECORDER ASSUMES NO LIABILITY FOR VARIATIONS, IF ANY, WITH AN ACTUAL SURVEY.

TRAIL MOUNTAIN RESORT LLC

NW/4 NW/4 SECTION 32, T 17 S, R 6 E S.L.B. & M.

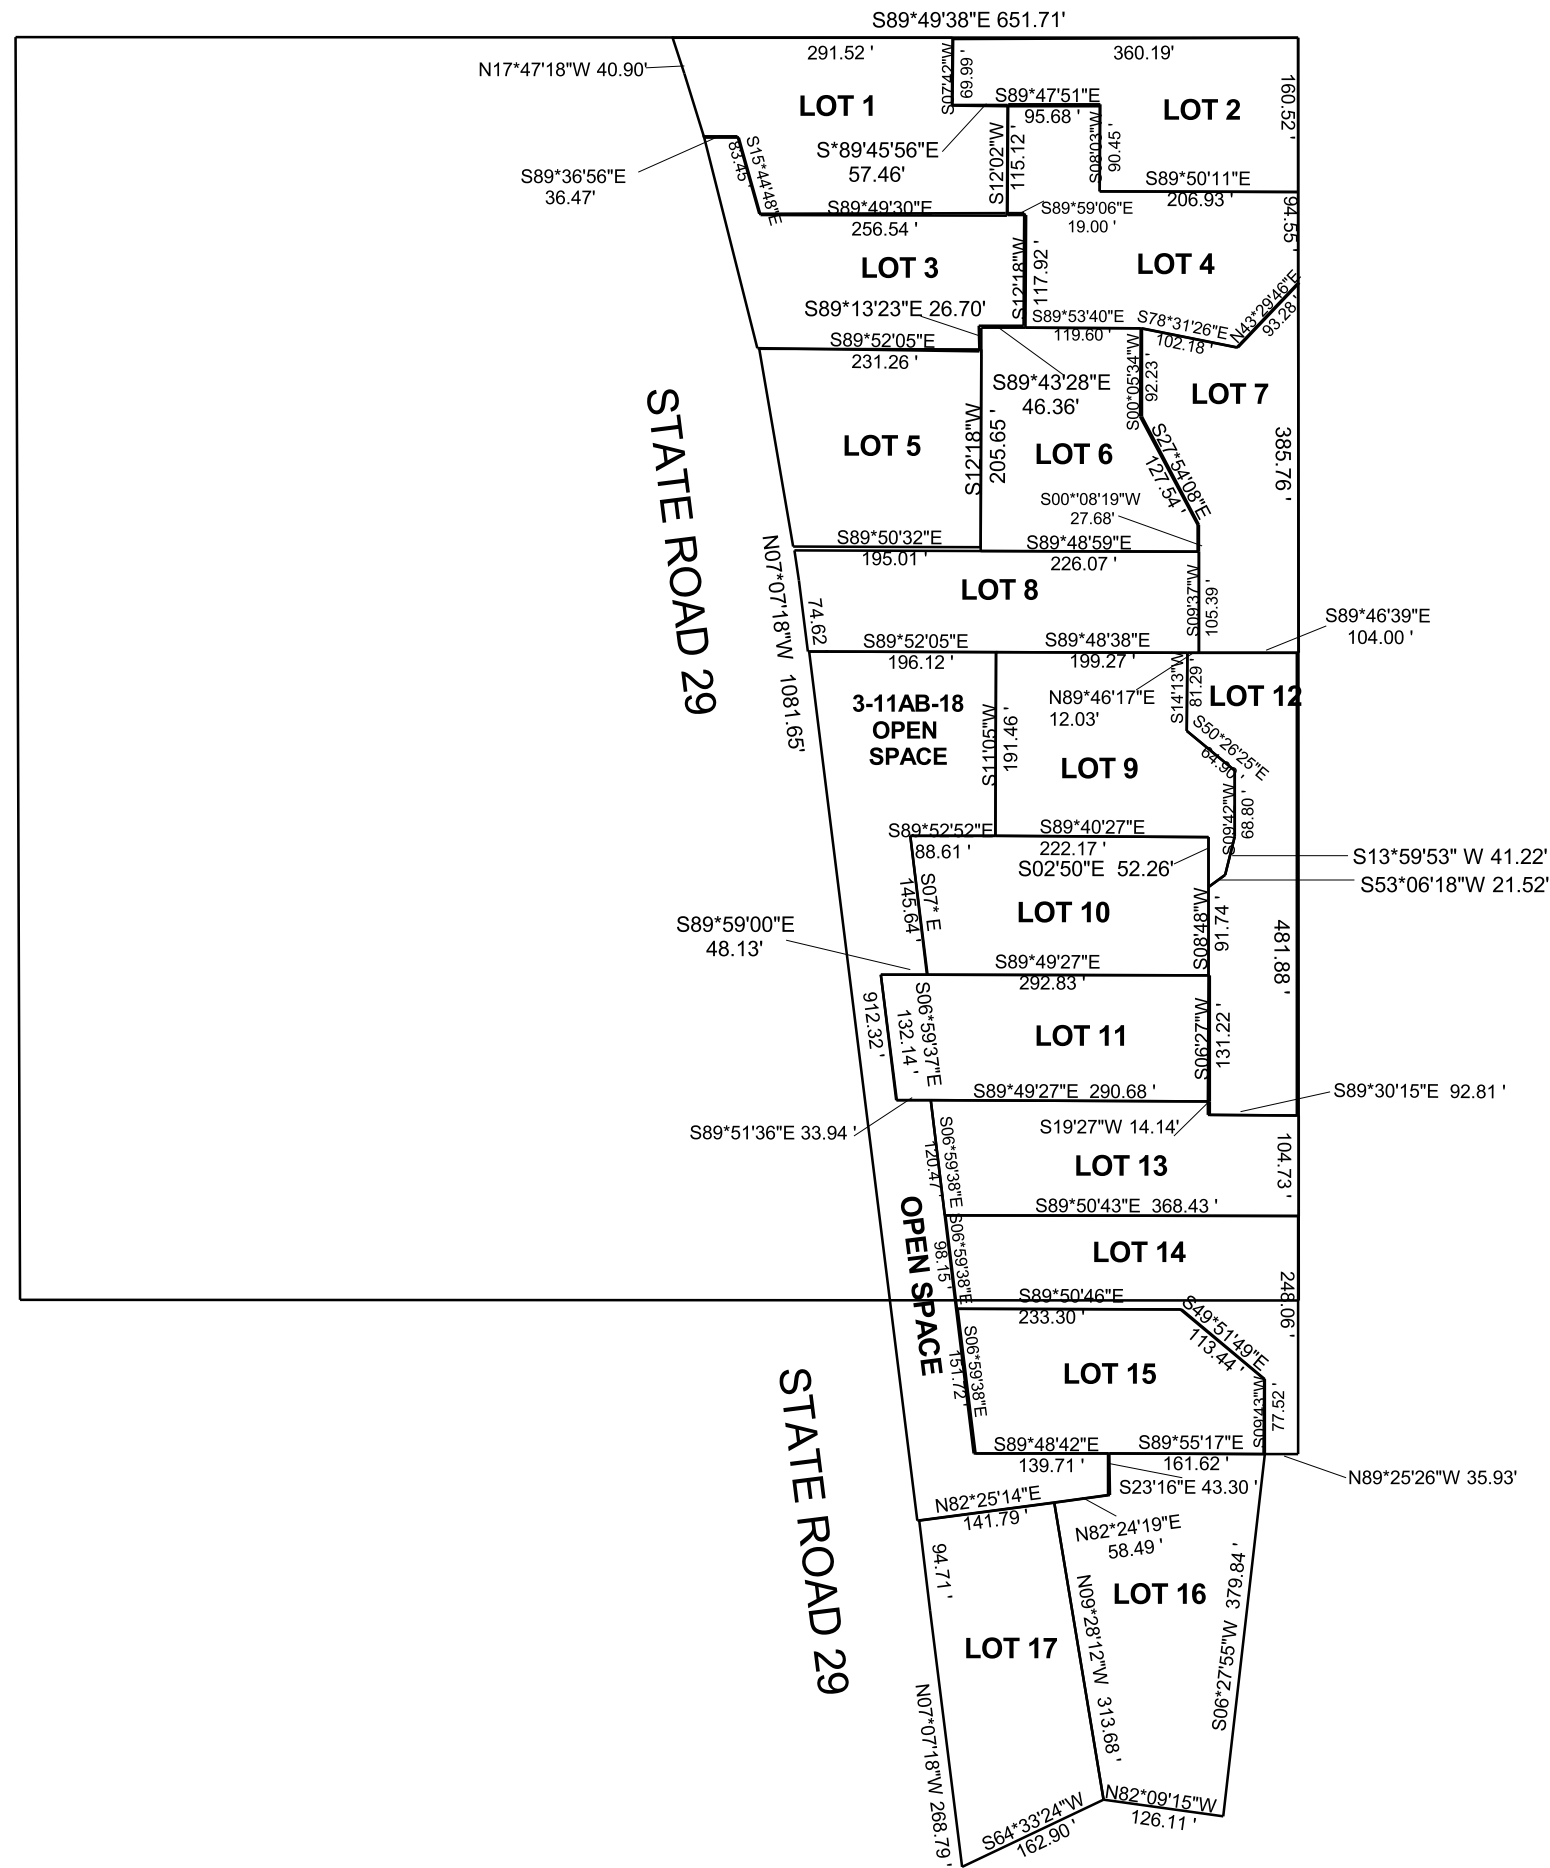

3-11AB-1  
LOT 1  
TRAIL MOUNTAIN  
RESORT LLC  
1.20 ACRES

3-11AB-2  
LOT 2  
TRAIL MOUNTAIN  
RESORT LLC  
1.01 ACRES

3-11AB-3  
LOT 3  
ANDREA M  
MARTIN,  
TRUSTEE  
1.02 ACRES

3-11AB-4  
LOT 4  
TRAIL MOUNTAIN  
RESORT LLC  
1.14 ACRES

3-11AB-5  
LOT 5  
TRAIL MOUNTAIN  
RESORT LLC  
1.00 ACRES

3-11AB-6  
LOT 6  
DARREN E &  
SHEREEN  
BROWN  
1.00 ACRES

3-11AB-7  
LOT 7  
KIRK S &  
CHRISTY W GIBSON  
1.01 ACRES

3-11AB-8  
VANCE ROBERT  
LINDSAY  
1.00 ACRES

3-11AB-9  
LOT 9  
SCOTT & GINA  
LYNDSAY  
1.00 ACRES

3-11AB-10  
LOT 10  
TERESA DOUGLAS &  
ROSS  
LINDSAY  
1.00 ACRES

3-11AB-11  
LOT 11  
LANA HANSEN  
EVANSON  
1.00 ACRES

3-11AB-12  
LOT 12  
MICKEY  
HARDMAN  
ETAL  
1.00 ACRES

3-11AB-13  
LOT 13  
TED &  
DEBBIE K  
CURTIS  
1.00 ACRES

3-11AB-14  
LOT 14  
ANDREW  
URBANIK  
1.01 ACRES

3-11AB-15  
LOT 15  
ANDREW & TINA  
URBANIK  
1.00 ACRES

3-11AB-16  
LOT 16  
TRAIL MOUNTAIN  
RESORT LLC  
1.43 ACRES

3-11AB-17  
LOT 17  
TRAIL MOUNTAIN  
RESORT LLC  
1.16 ACRES

3-11AB-18  
TRAIL MOUNTAIN  
RESORT LLC  
2.02 ACRES