


TRAIL MOUNTAIN RESORT LLC

NW/4 NW/4 SECTION 32, T 17 S, R 6 E S.L.B. & M.

THIS PLAT IS MADE SOLELY FOR THE PURPOSE OF ASSISTING IN LOCATING THE LAND, AND THE RECORDER ASSUMES NO LIABILITY FOR VARIATIONS, IF ANY, WITH AN ACTUAL SURVEY.

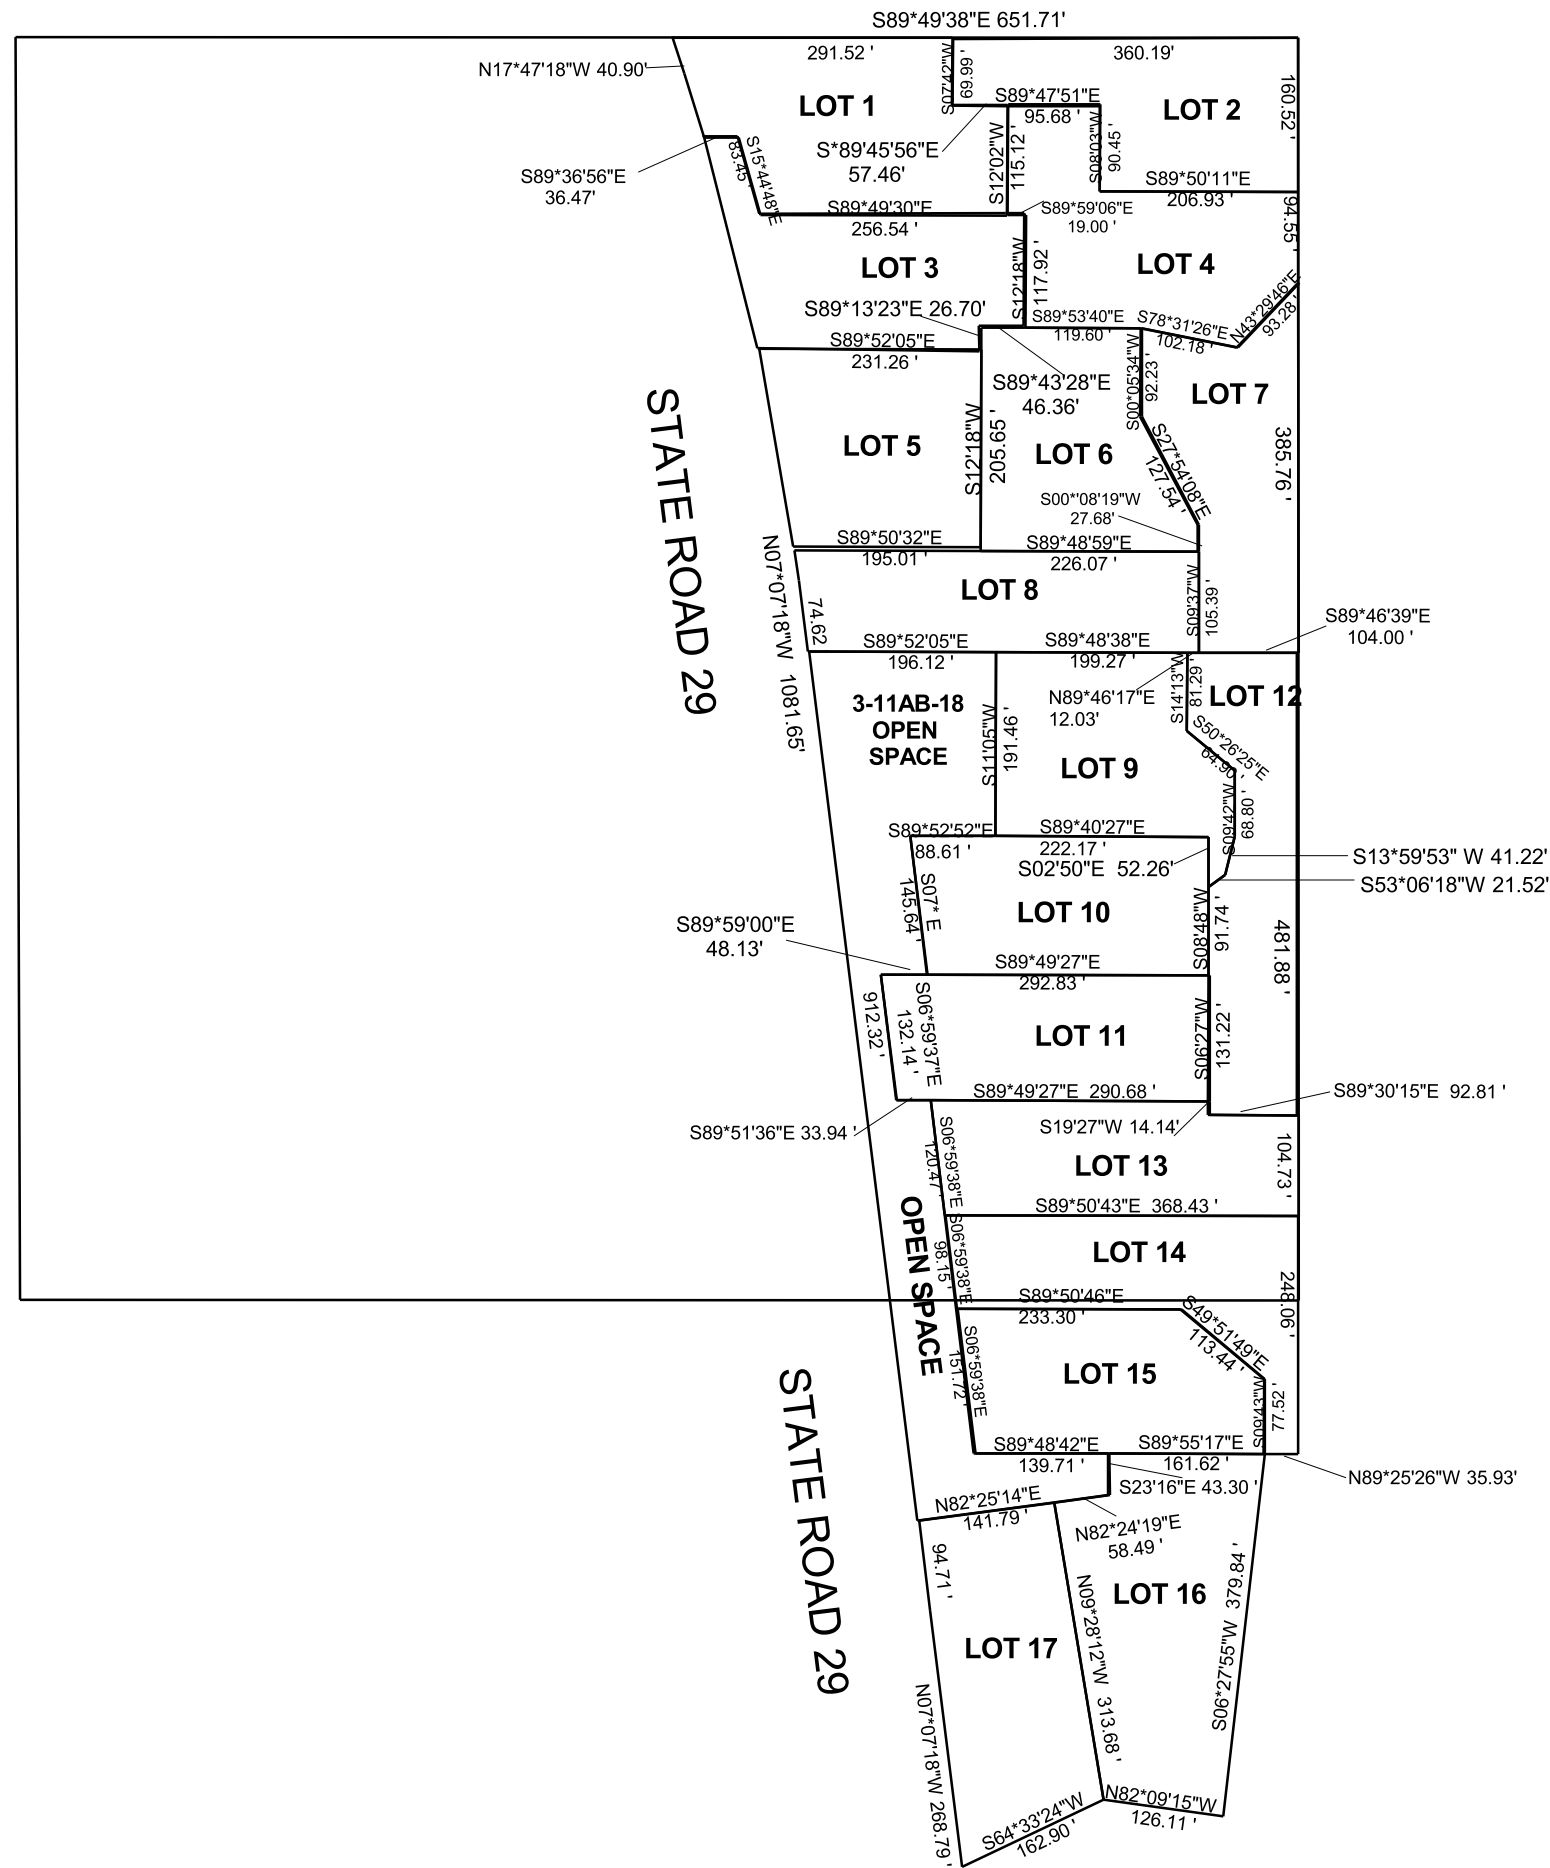

3-11AB-1
LOT 1
TRAIL MOUNTAIN
RESORT LLC
1.20 ACRES

3-11AB-2
LOT 2
TRAIL MOUNTAIN
RESORT LLC
1.01 ACRES

3-11AB-3
LOT 3
PHILIP L &
ANDREA M
MARTIN
1.02 ACRES

3-11AB-4
LOT 4
TRAIL MOUNTAIN
RESORT LLC
1.14 ACRES

3-11AB-5
LOT 5
TRAIL MOUNTAIN
RESORT LLC
1.00 ACRES

3-11AB-6
LOT 6
DARREN E &
SHEREEN
BROWN
1.00 ACRES

3-11AB-7
LOT 7
NELLIE A
BARKER
1.01 ACRES

3-11AB-8
LOT 8
MIKE P &
LORALEE
FRANKS
1.00 ACRES

3-11AB-9
LOT 9
SCOTT & GINA
LYNSDAY
1.00 ACRES

3-11AB-10
LOT 10
TERESA DOUGLAS &
ROSS
LYNSDAY
1.00 ACRES

3-11AB-11
LOT 11
BRETT
EVANSON
1.00 ACRES

3-11AB-12
LOT 12
MICKEY
HARDMAN
ETAL
1.00 ACRES

3-11AB-13
LOT 13
SCOTT ROSS &
MINDI SUE
LABRUM
1.00 ACRES

3-11AB-14
LOT 14
TRAIL MOUNTAIN
RESORT LLC
1.01 ACRES

3-11AB-15
LOT 15
ANDREW & TINA
URBANIK
1.00 ACRES

3-11AB-16
LOT 16
TRAIL MOUNTAIN
RESORT LLC
1.43 ACRES

3-11AB-17
LOT 17
TRAIL MOUNTAIN
RESORT LLC
1.16 ACRES

3-11AB-18
LOT 18
TRAIL MOUNTAIN
RESORT LLC
2.02 ACRES