


SECTION 1, T 18 S, R 08 E S.L.B. & M.

BOOK 4 PAGE 22  
SCALE: 1" = 400'  
MARCH 19, 2018

THIS PLAT IS MADE SOLELY FOR THE PURPOSE OF ASSISTING IN LOCATING THE LAND, AND THE RECORDER ASSUMES NO LIABILITY FOR VARIATIONS, IF ANY, WITH AN ACTUAL SURVEY.

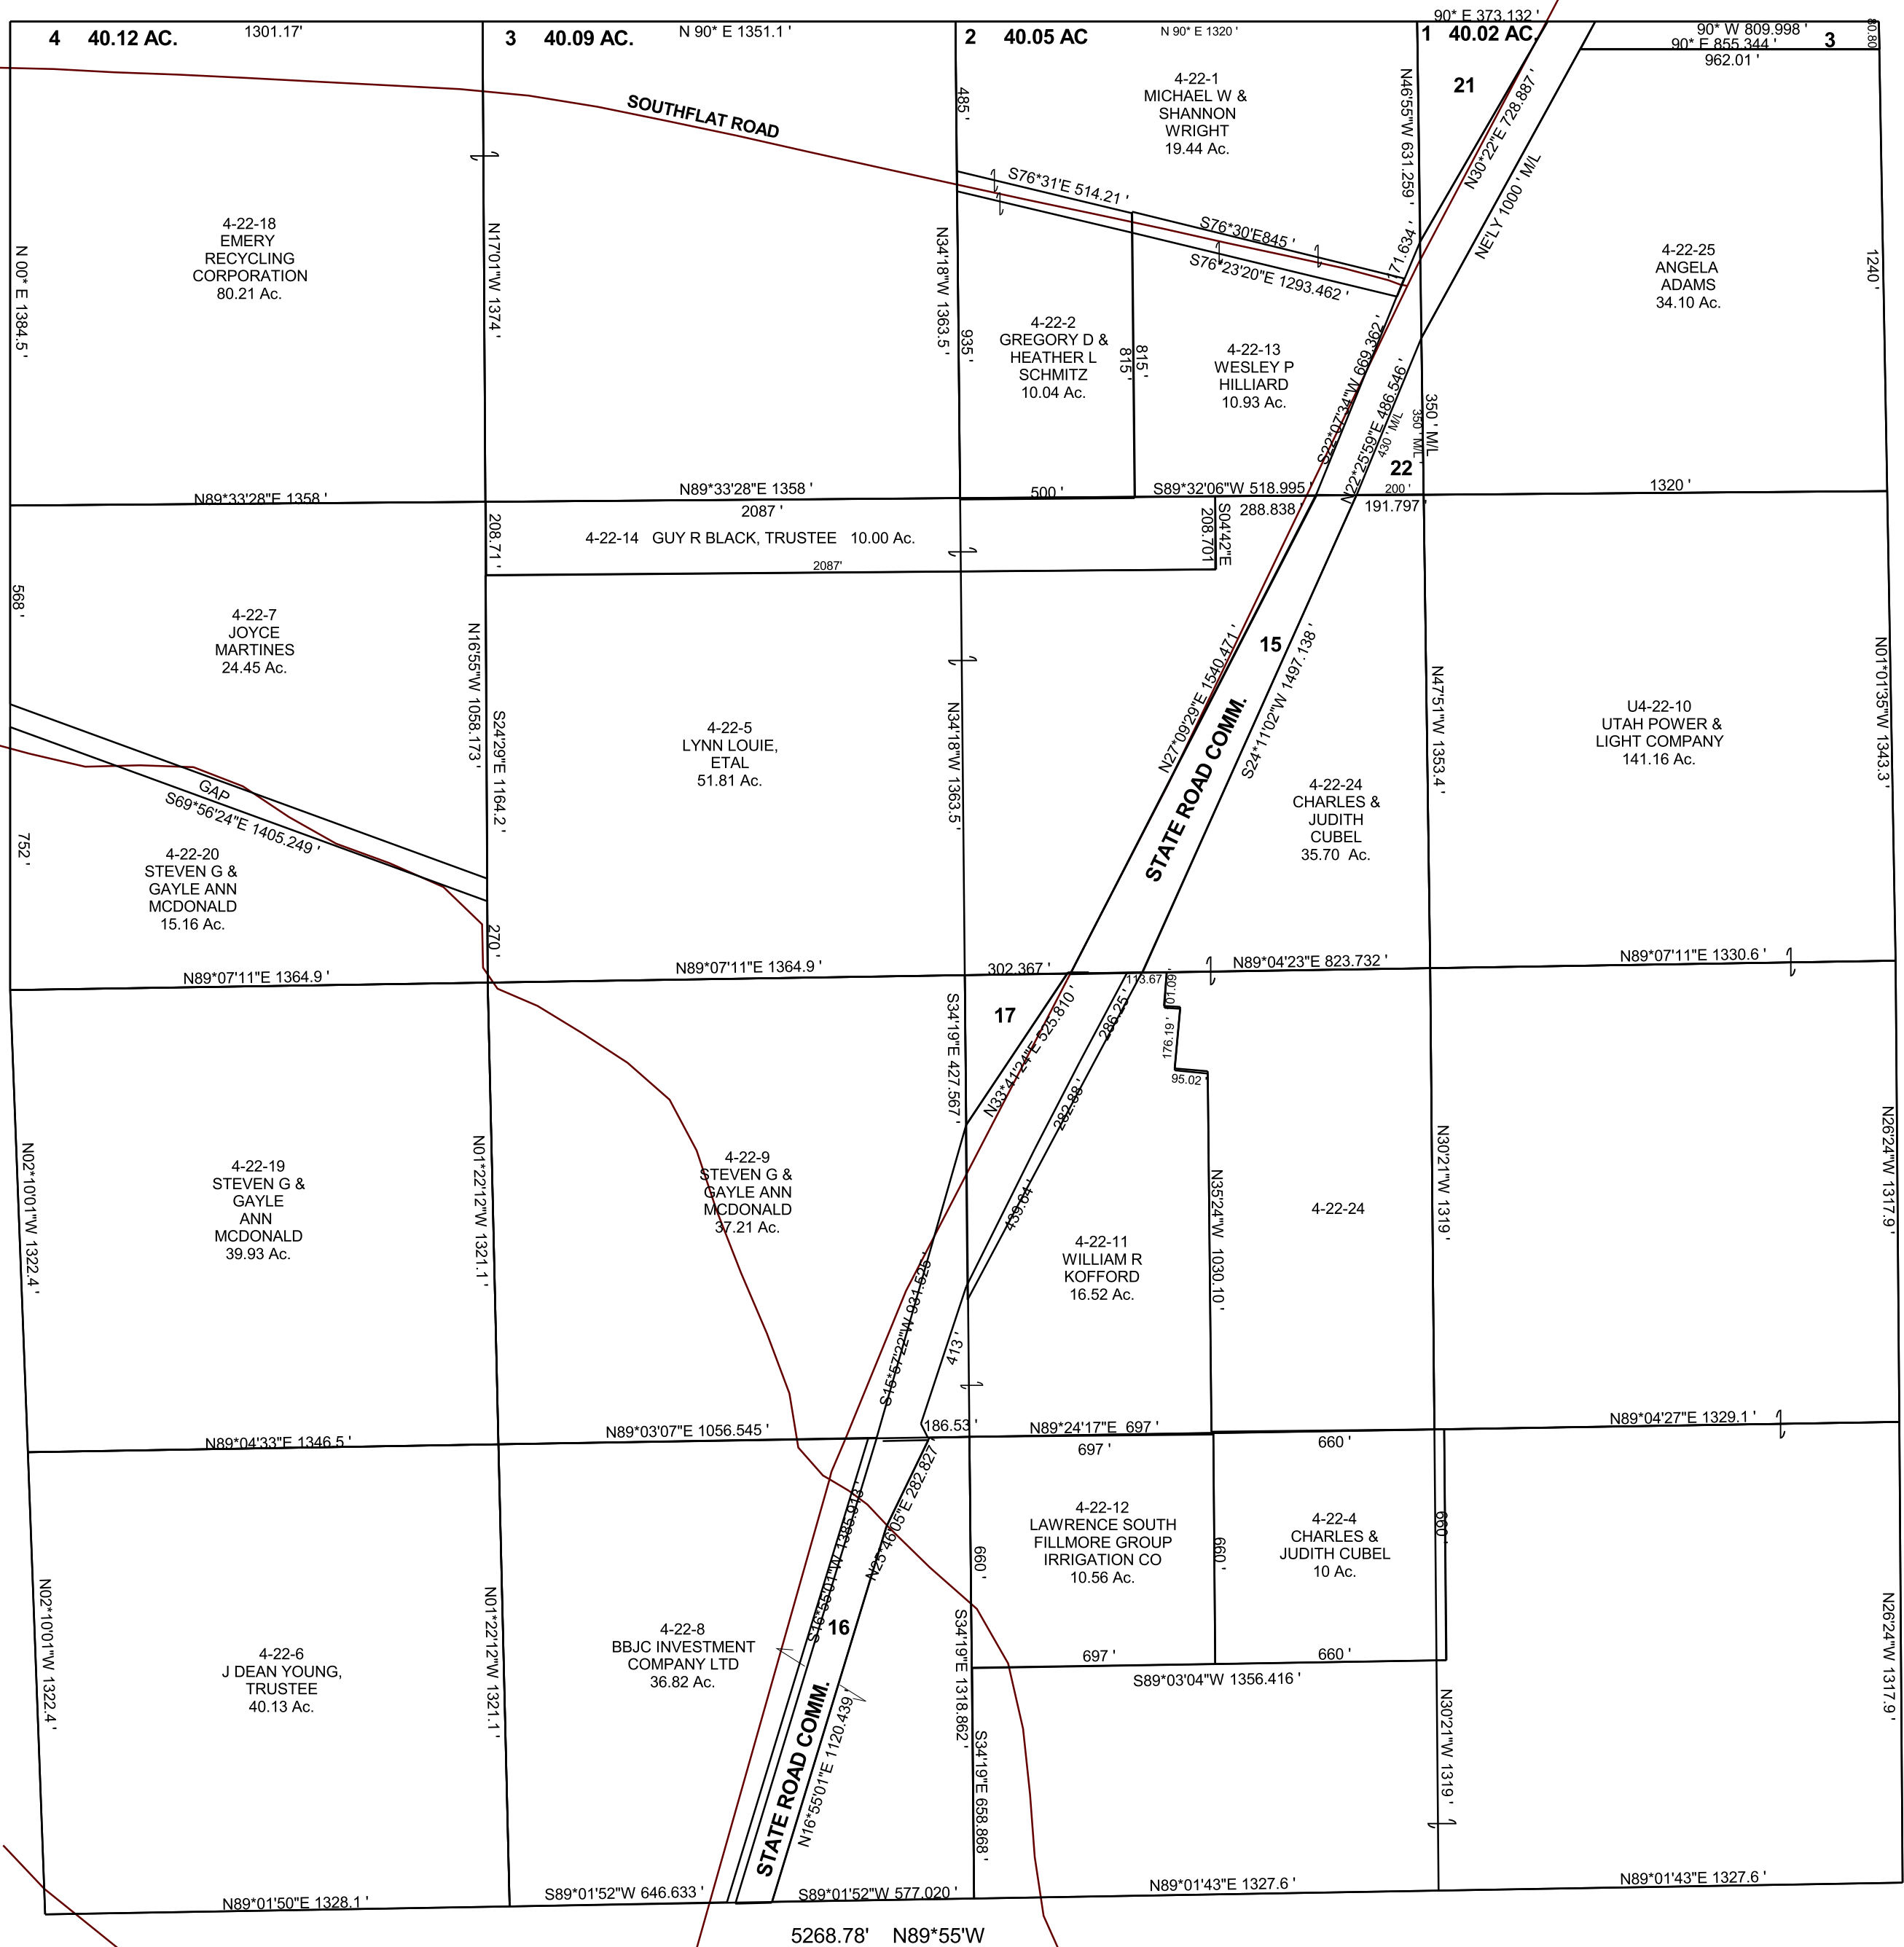

- 4-22-3 GARRETT P & WENDY A MARSHALL 1.54 Ac.
- 04-22-15 STATE ROAD COMMISSION 11.56 Ac.
- 4-22-25 ANGELA ADAMS 34.10 Ac.
- 4-22-16 STATE ROAD COMMISSION 3.28 Ac.
- 4-22-17 STEVEN G & GAYLE ANN MCDONALD 1.44 Ac.
- 4-22-21 MICHAEL W & SHANNON WRIGHT 2.70 Ac.
- 4-22-22 ANGELA ADAMS 0.99 Ac.