


SECTION 1, T 18 S, R 08 E S.L.B. & M.

BOOK 4 PAGE 22
SCALE: 1" = 400'
AUGUST 16, 2019

THIS PLAT IS MADE SOLELY FOR THE PURPOSE OF ASSISTING IN LOCATING THE LAND, AND THE RECORDER ASSUMES NO LIABILITY FOR VARIATIONS, IF ANY, WITH AN ACTUAL SURVEY.

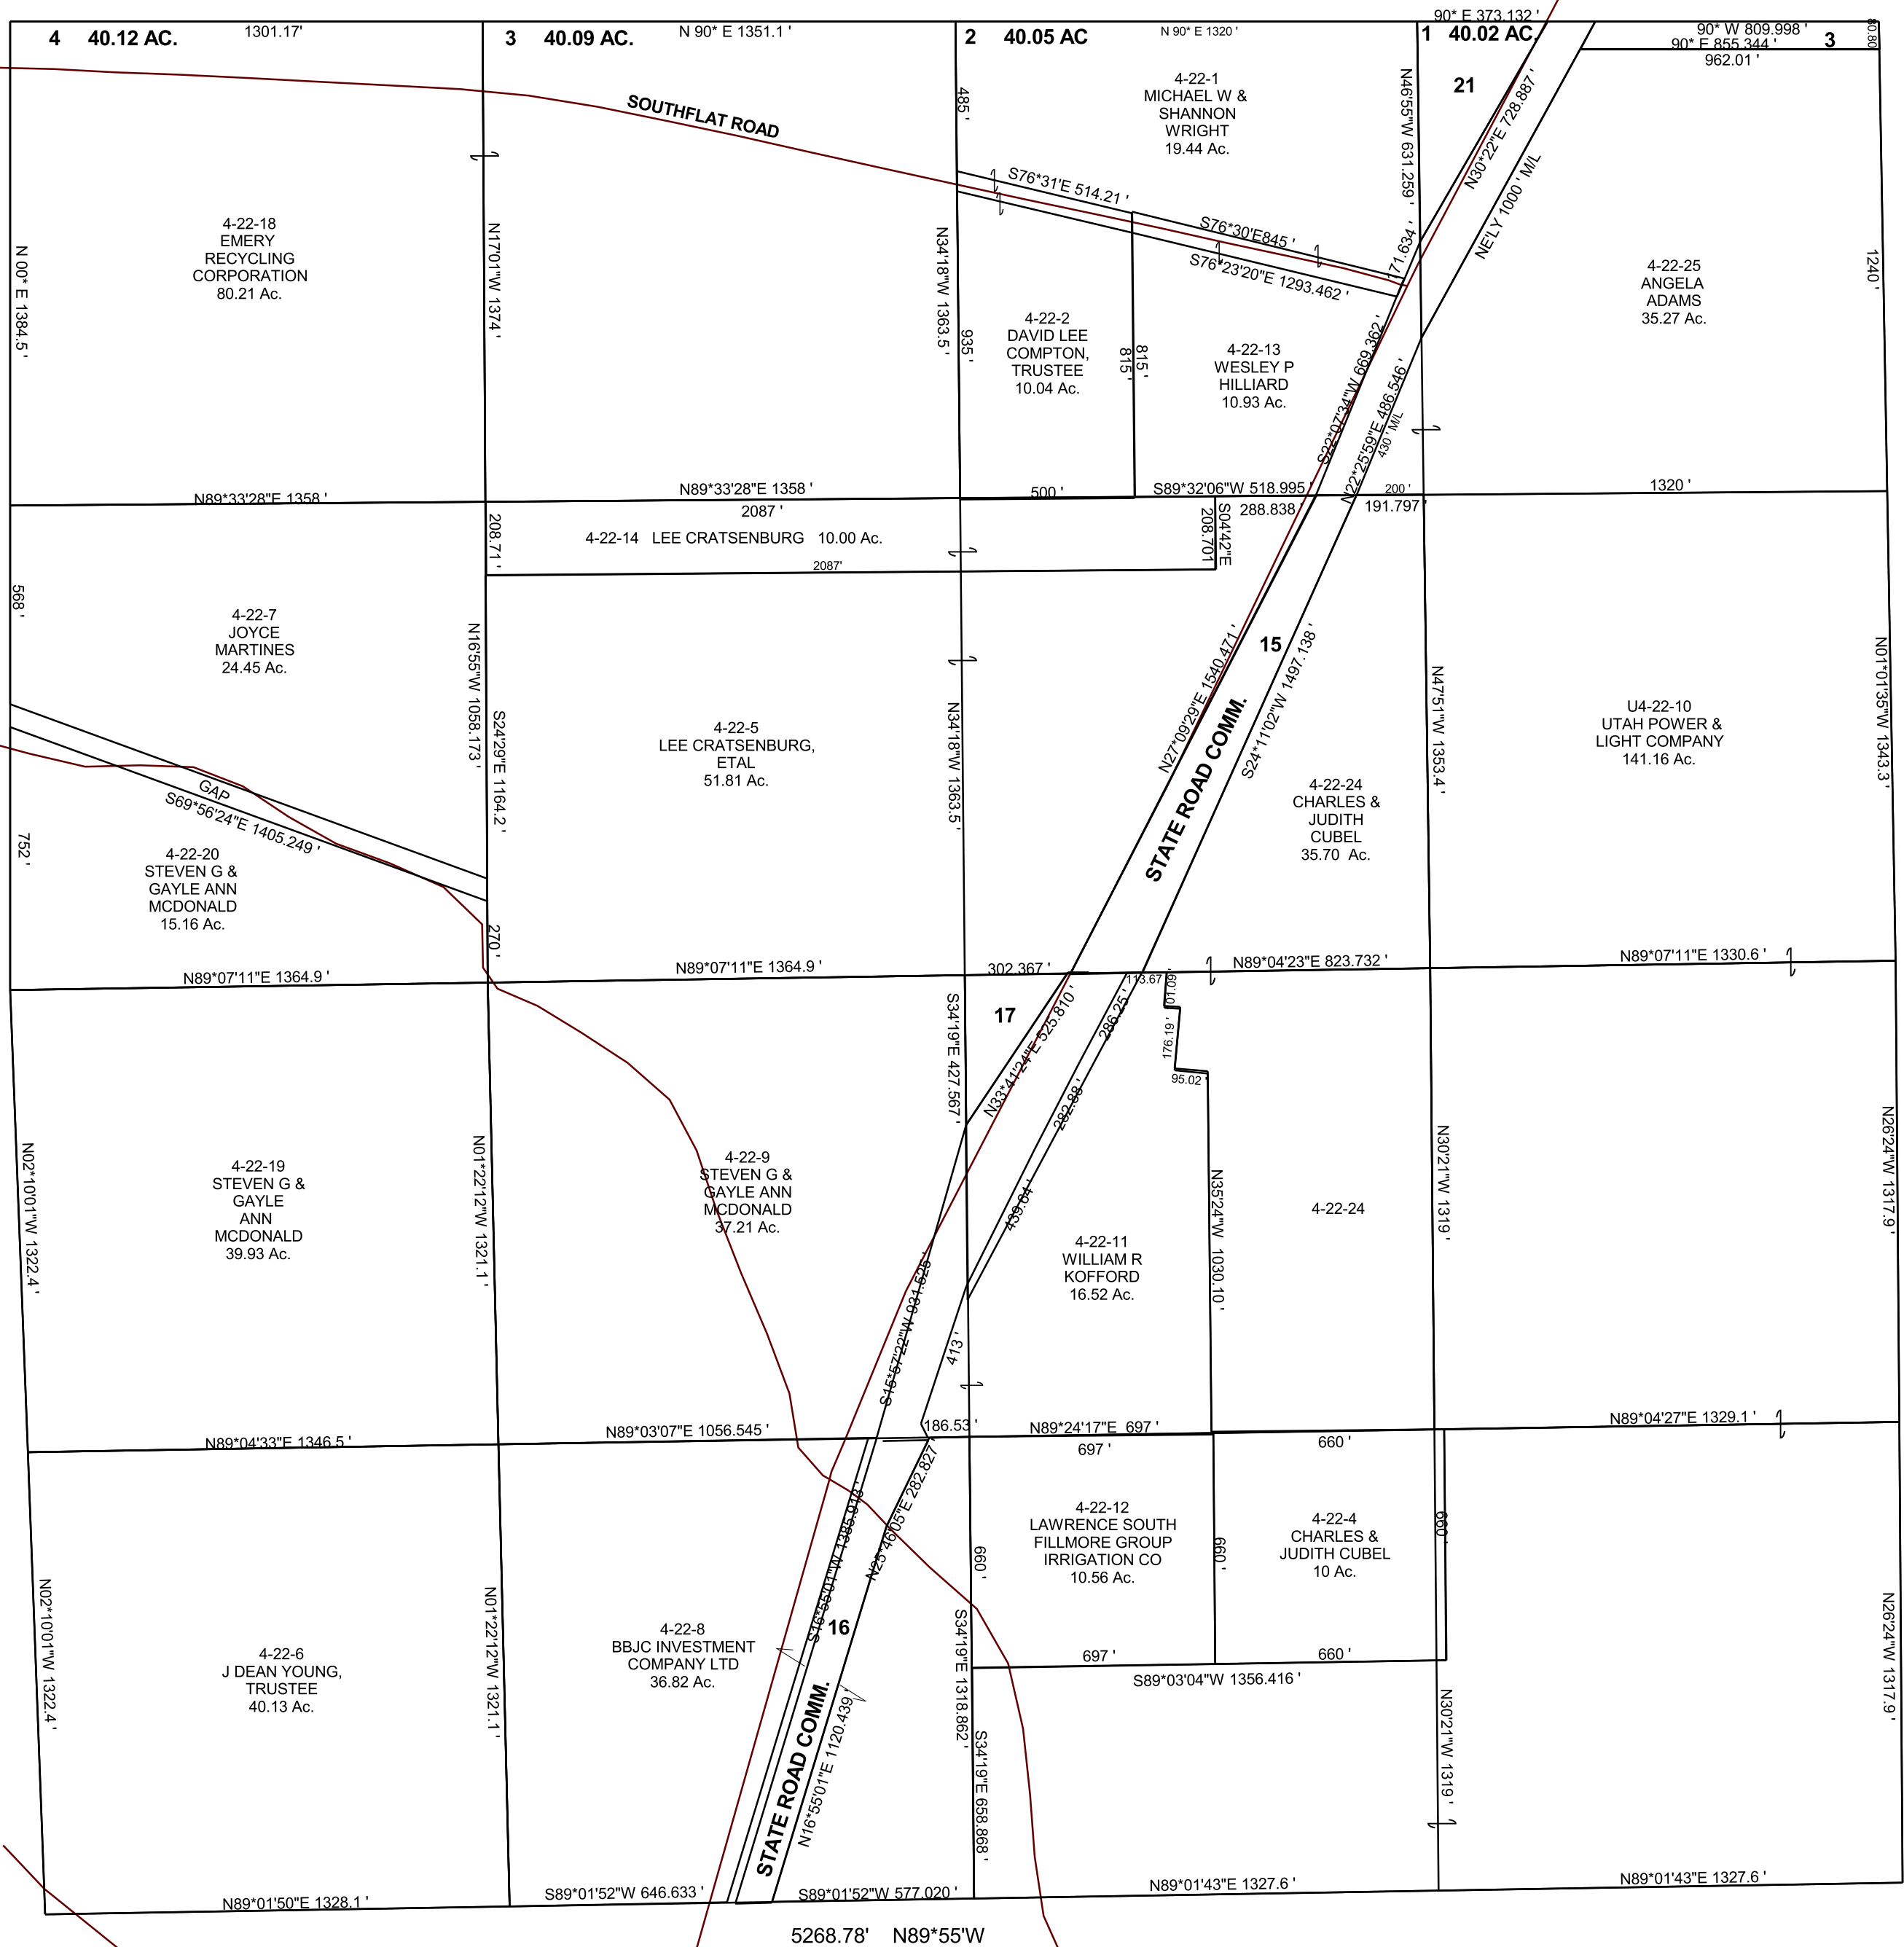

- 4-22-3 GARRETT P & WENDY A MARSHALL 1.54 Ac.
- 04-22-15 STATE ROAD COMMISSION 11.56 Ac.
- 4-22-16 STATE ROAD COMMISSION 3.28 Ac.
- 4-22-17 STEVEN G & GAYLE ANN MCDONALD 1.44 Ac.
- 4-22-21 MICHAEL W & SHANNON WRIGHT 2.70 Ac.