


SECTION 19, T 18 S, R 8 E S.L.B. & M.

THIS PLAT IS MADE SOLELY FOR THE PURPOSE OF ASSISTING IN LOCATING THE LAND, AND THE RECORDER ASSUMES NO LIABILITY FOR VARIATIONS, IF ANY, WITH AN ACTUAL SURVEY.

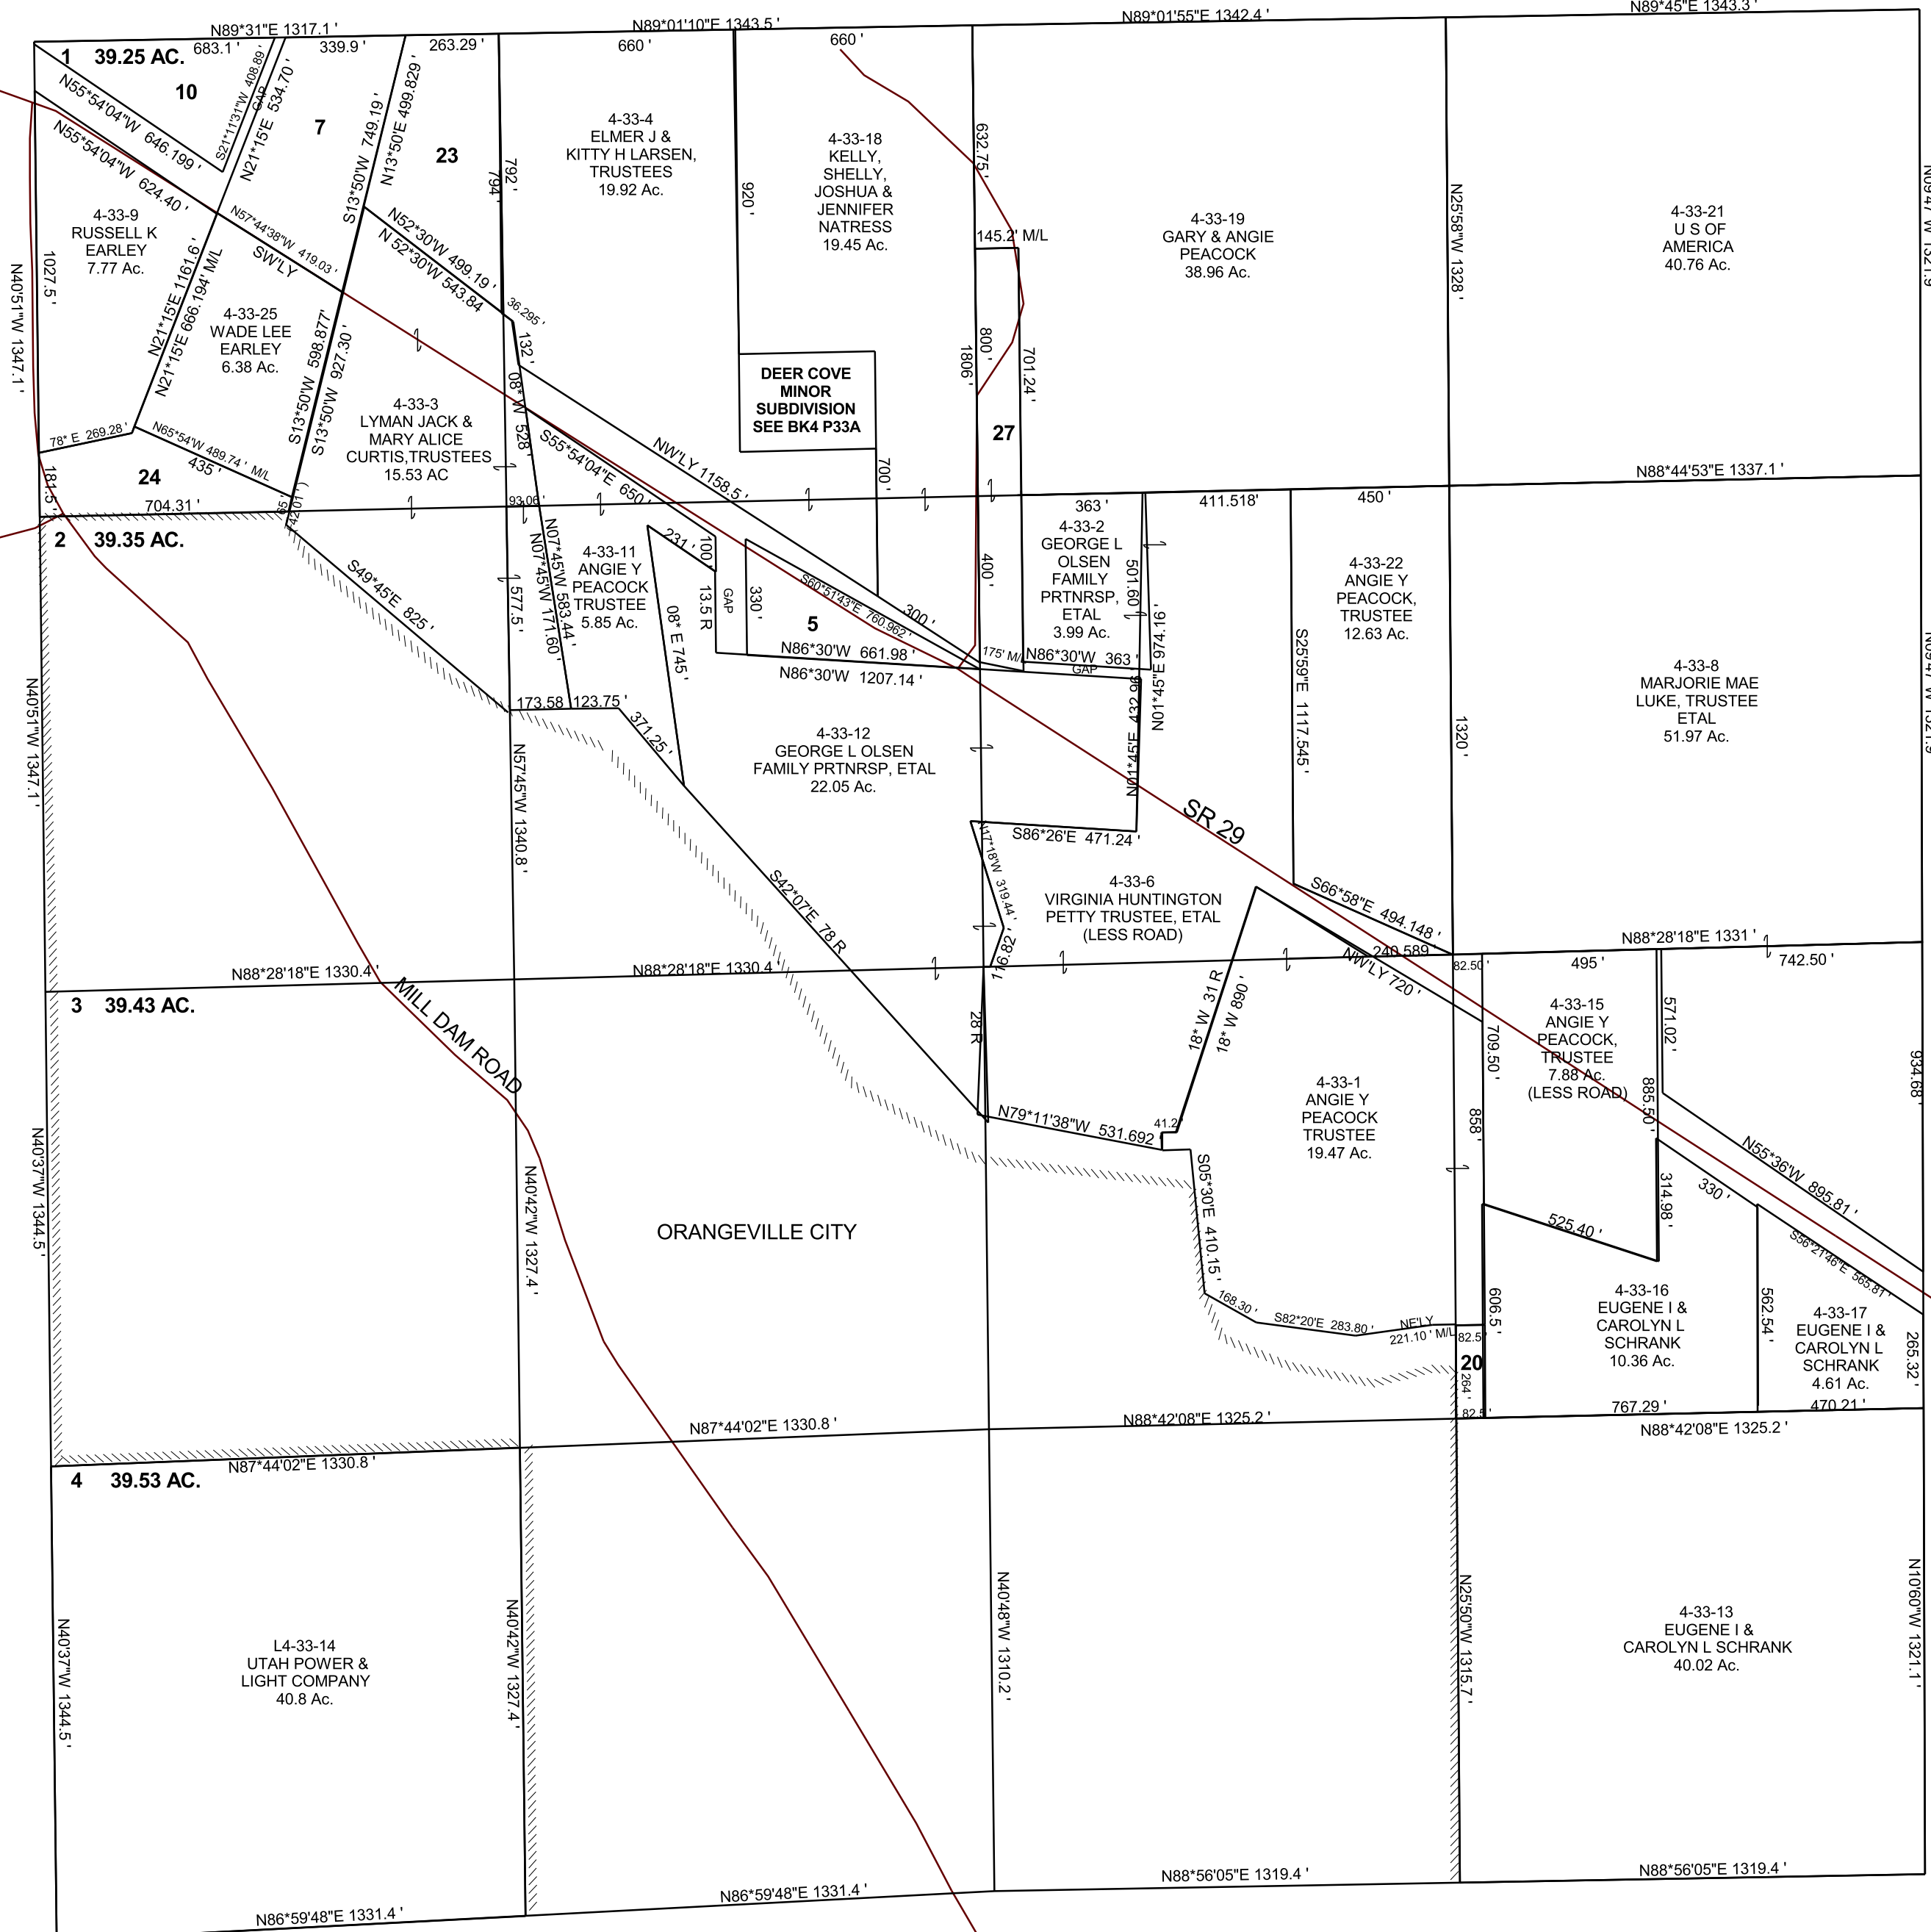

- 4-33-5
GEORGE L
OLSEN
FAMILY
PRTRNSP, ETAL
2.5 Ac.
- 4-33-7
JARED &
JASA
NORTON
5.35 Ac.
(LESS ROAD
4.96 Ac.)
- 4-33-10
VIRGINIA
HUNTINGTON
PETTY
TRUSTEE, ETAL
3.01 Ac.
- 4-33-20
P DELILE &
ELDA HINKINS
0.50 Ac.
- 4-33-23
ENVIRONMENTAL
CONTRACTORS,
INC
5.02 Ac.
- 4-33-24
RUSSELL K
EARLEY
2.77 Ac.
- 4-33-27
KELLY C
& SHELLY
NATRESS
3.35 Ac.