


SECTION 20, T 18 S, R 08 E S.L.B. & M.

THIS PLAT IS MADE SOLELY FOR THE PURPOSE OF ASSISTING IN LOCATING THE LAND, AND THE RECORDER ASSUMES NO LIABILITY FOR VARIATIONS, IF ANY, WITH AN ACTUAL SURVEY.

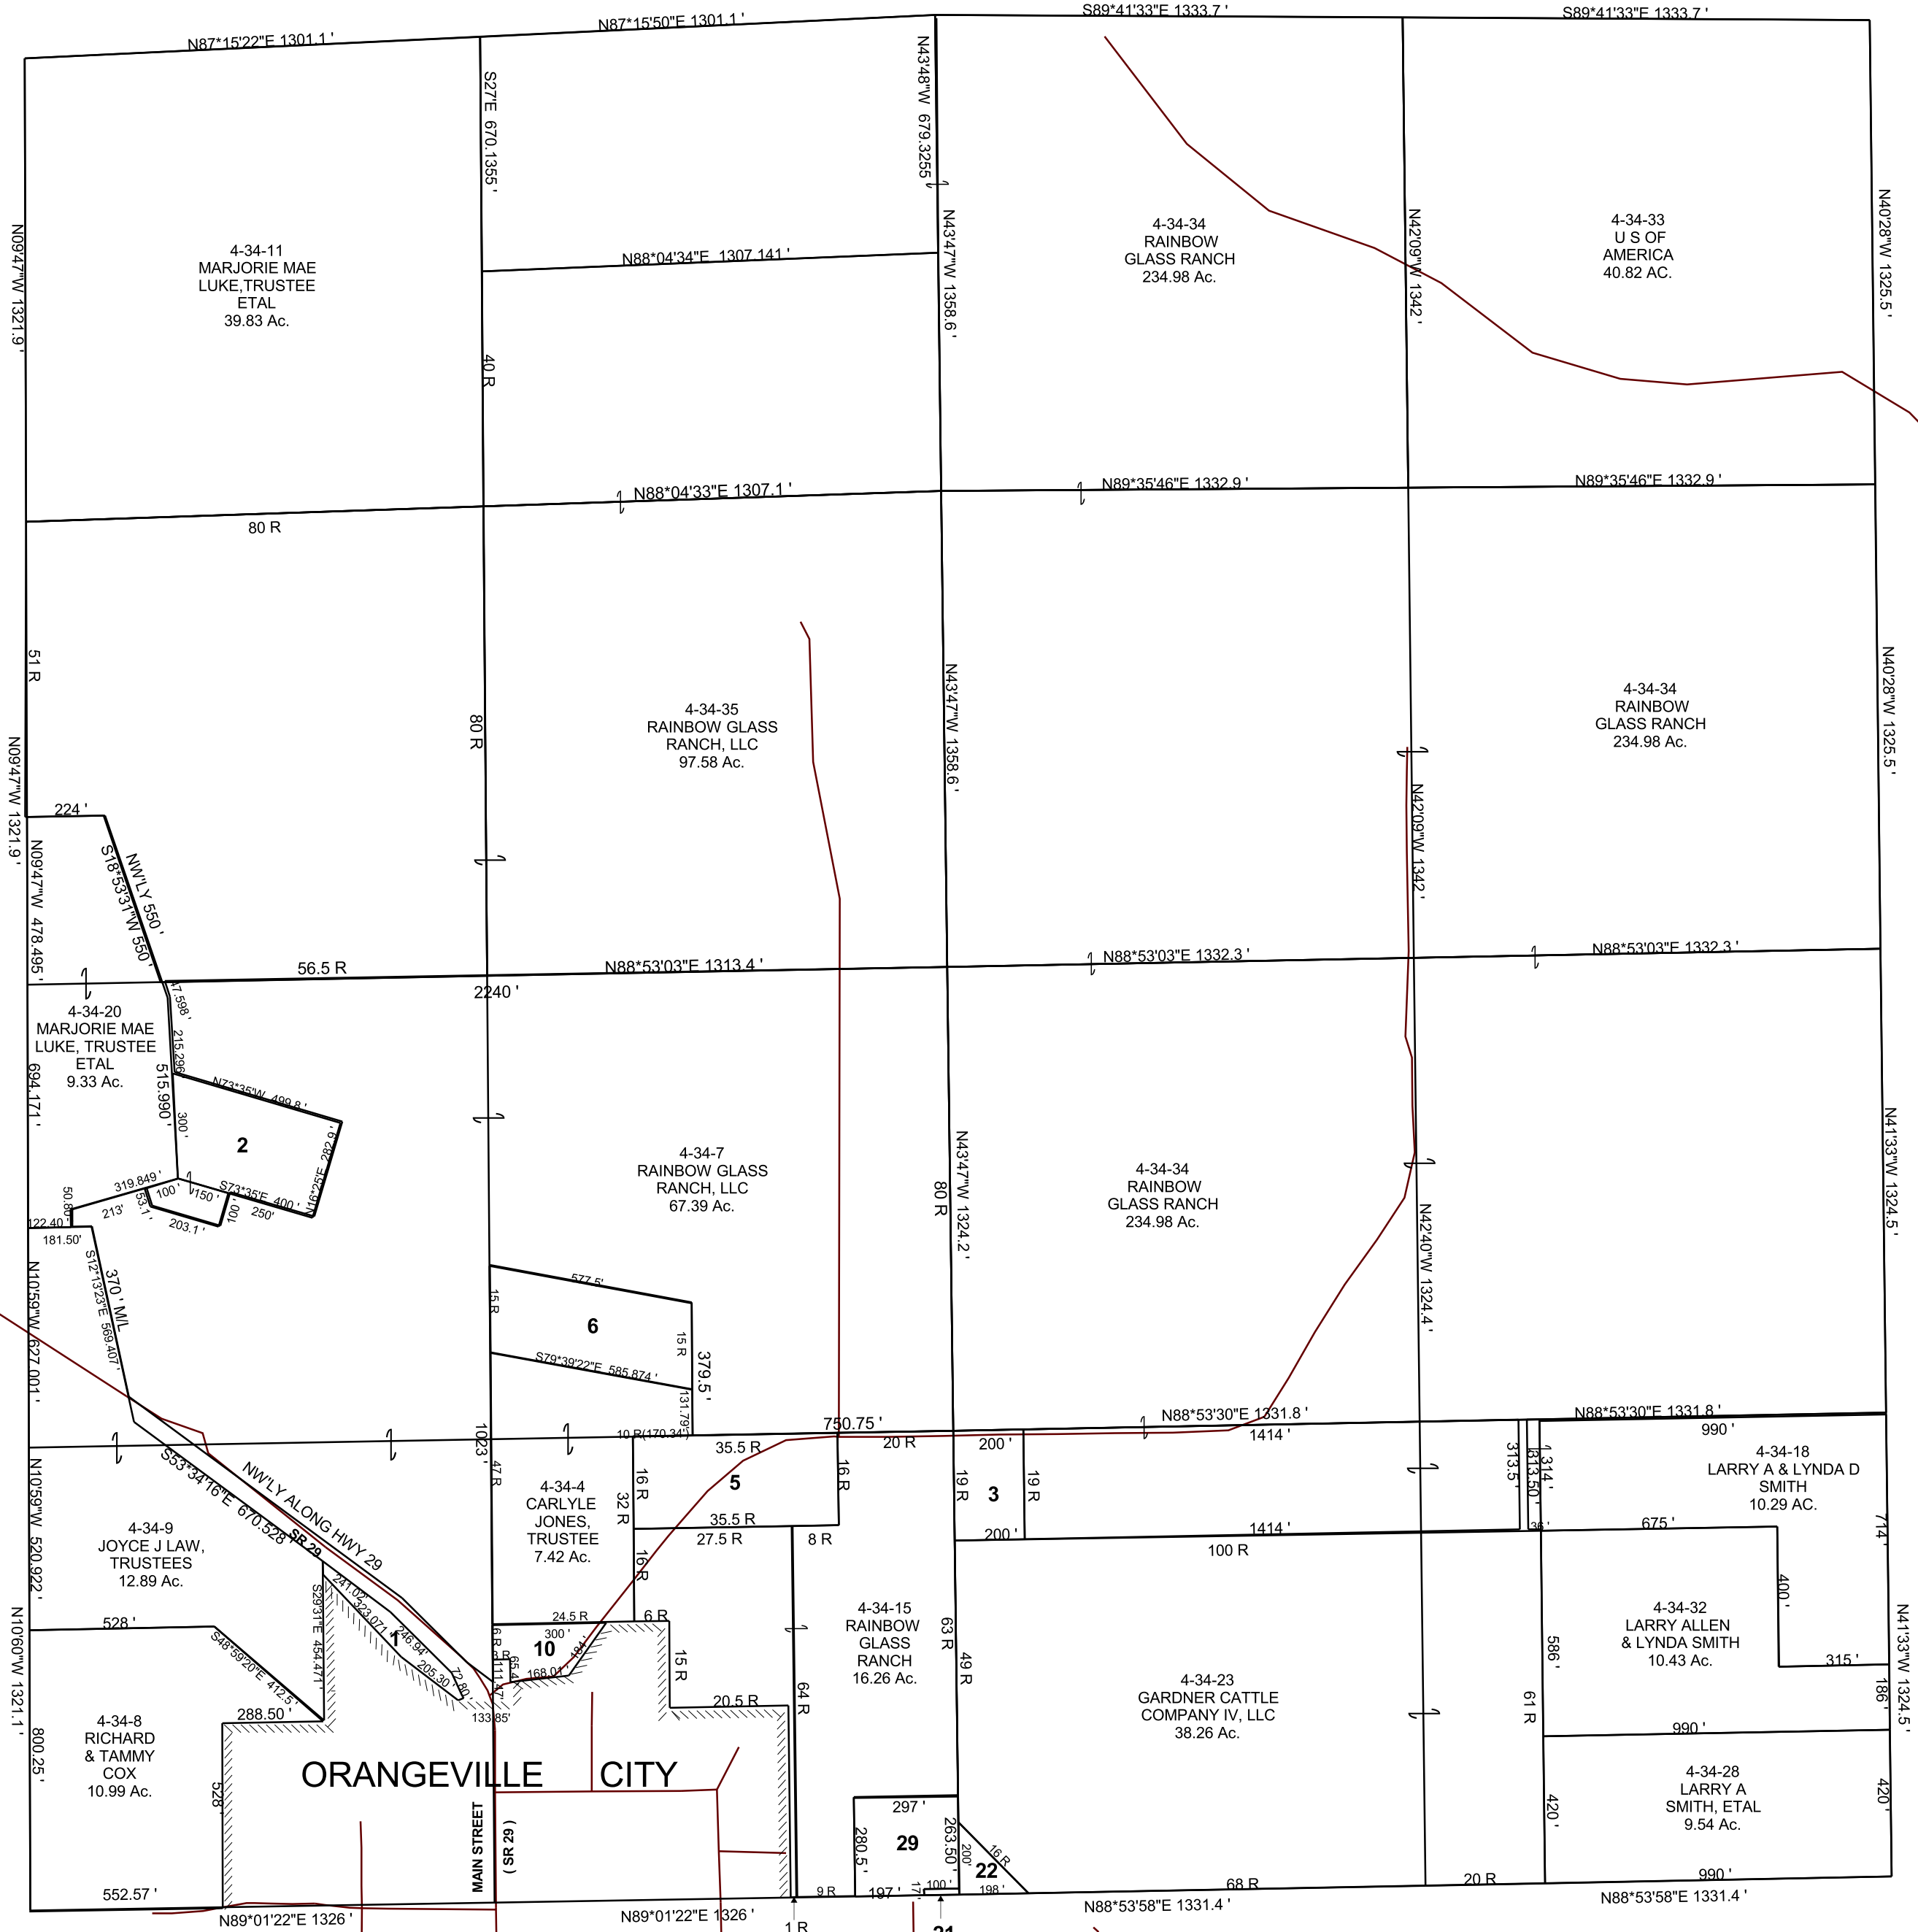

- 4-34-1 DAN H & PAULA COX 0.66 Ac.
- 4-34-2 ORANGEVILLE CITY 3.39 Ac.
- 4-34-3 RAINBOW GLASS RANCH, LLC 1.44 Ac.
- 4-34-5 RAINBOW GLASS RANCH, LLC 3.55 Ac.
- 4-34-6 LENNA & DENNIS A JENSEN 3.28 Ac.
- 4-34-10 RAINBOW GLASS RANCH, LLC 0.89 Ac.
- 4-34-21 TRENTON LEROY 0.039 Ac.
- 4-34-22 KARL N HEALY 0.47 Ac.
- 4-34-29 KARL N HEALY 1.87 Ac.