


SECTION 22, T 18 S, R 08 E S.L.B. & M.

BOOK 4 PAGE 36  
SCALE: 1" = 400'  
OCTOBER 9, 2018

THIS PLAT IS MADE SOLELY FOR THE PURPOSE  
OF ASSISTING IN LOCATING THE LAND, AND  
THE RECORDER ASSUMES NO LIABILITY FOR  
VARIATIONS, IF ANY, WITH AN ACTUAL SURVEY.

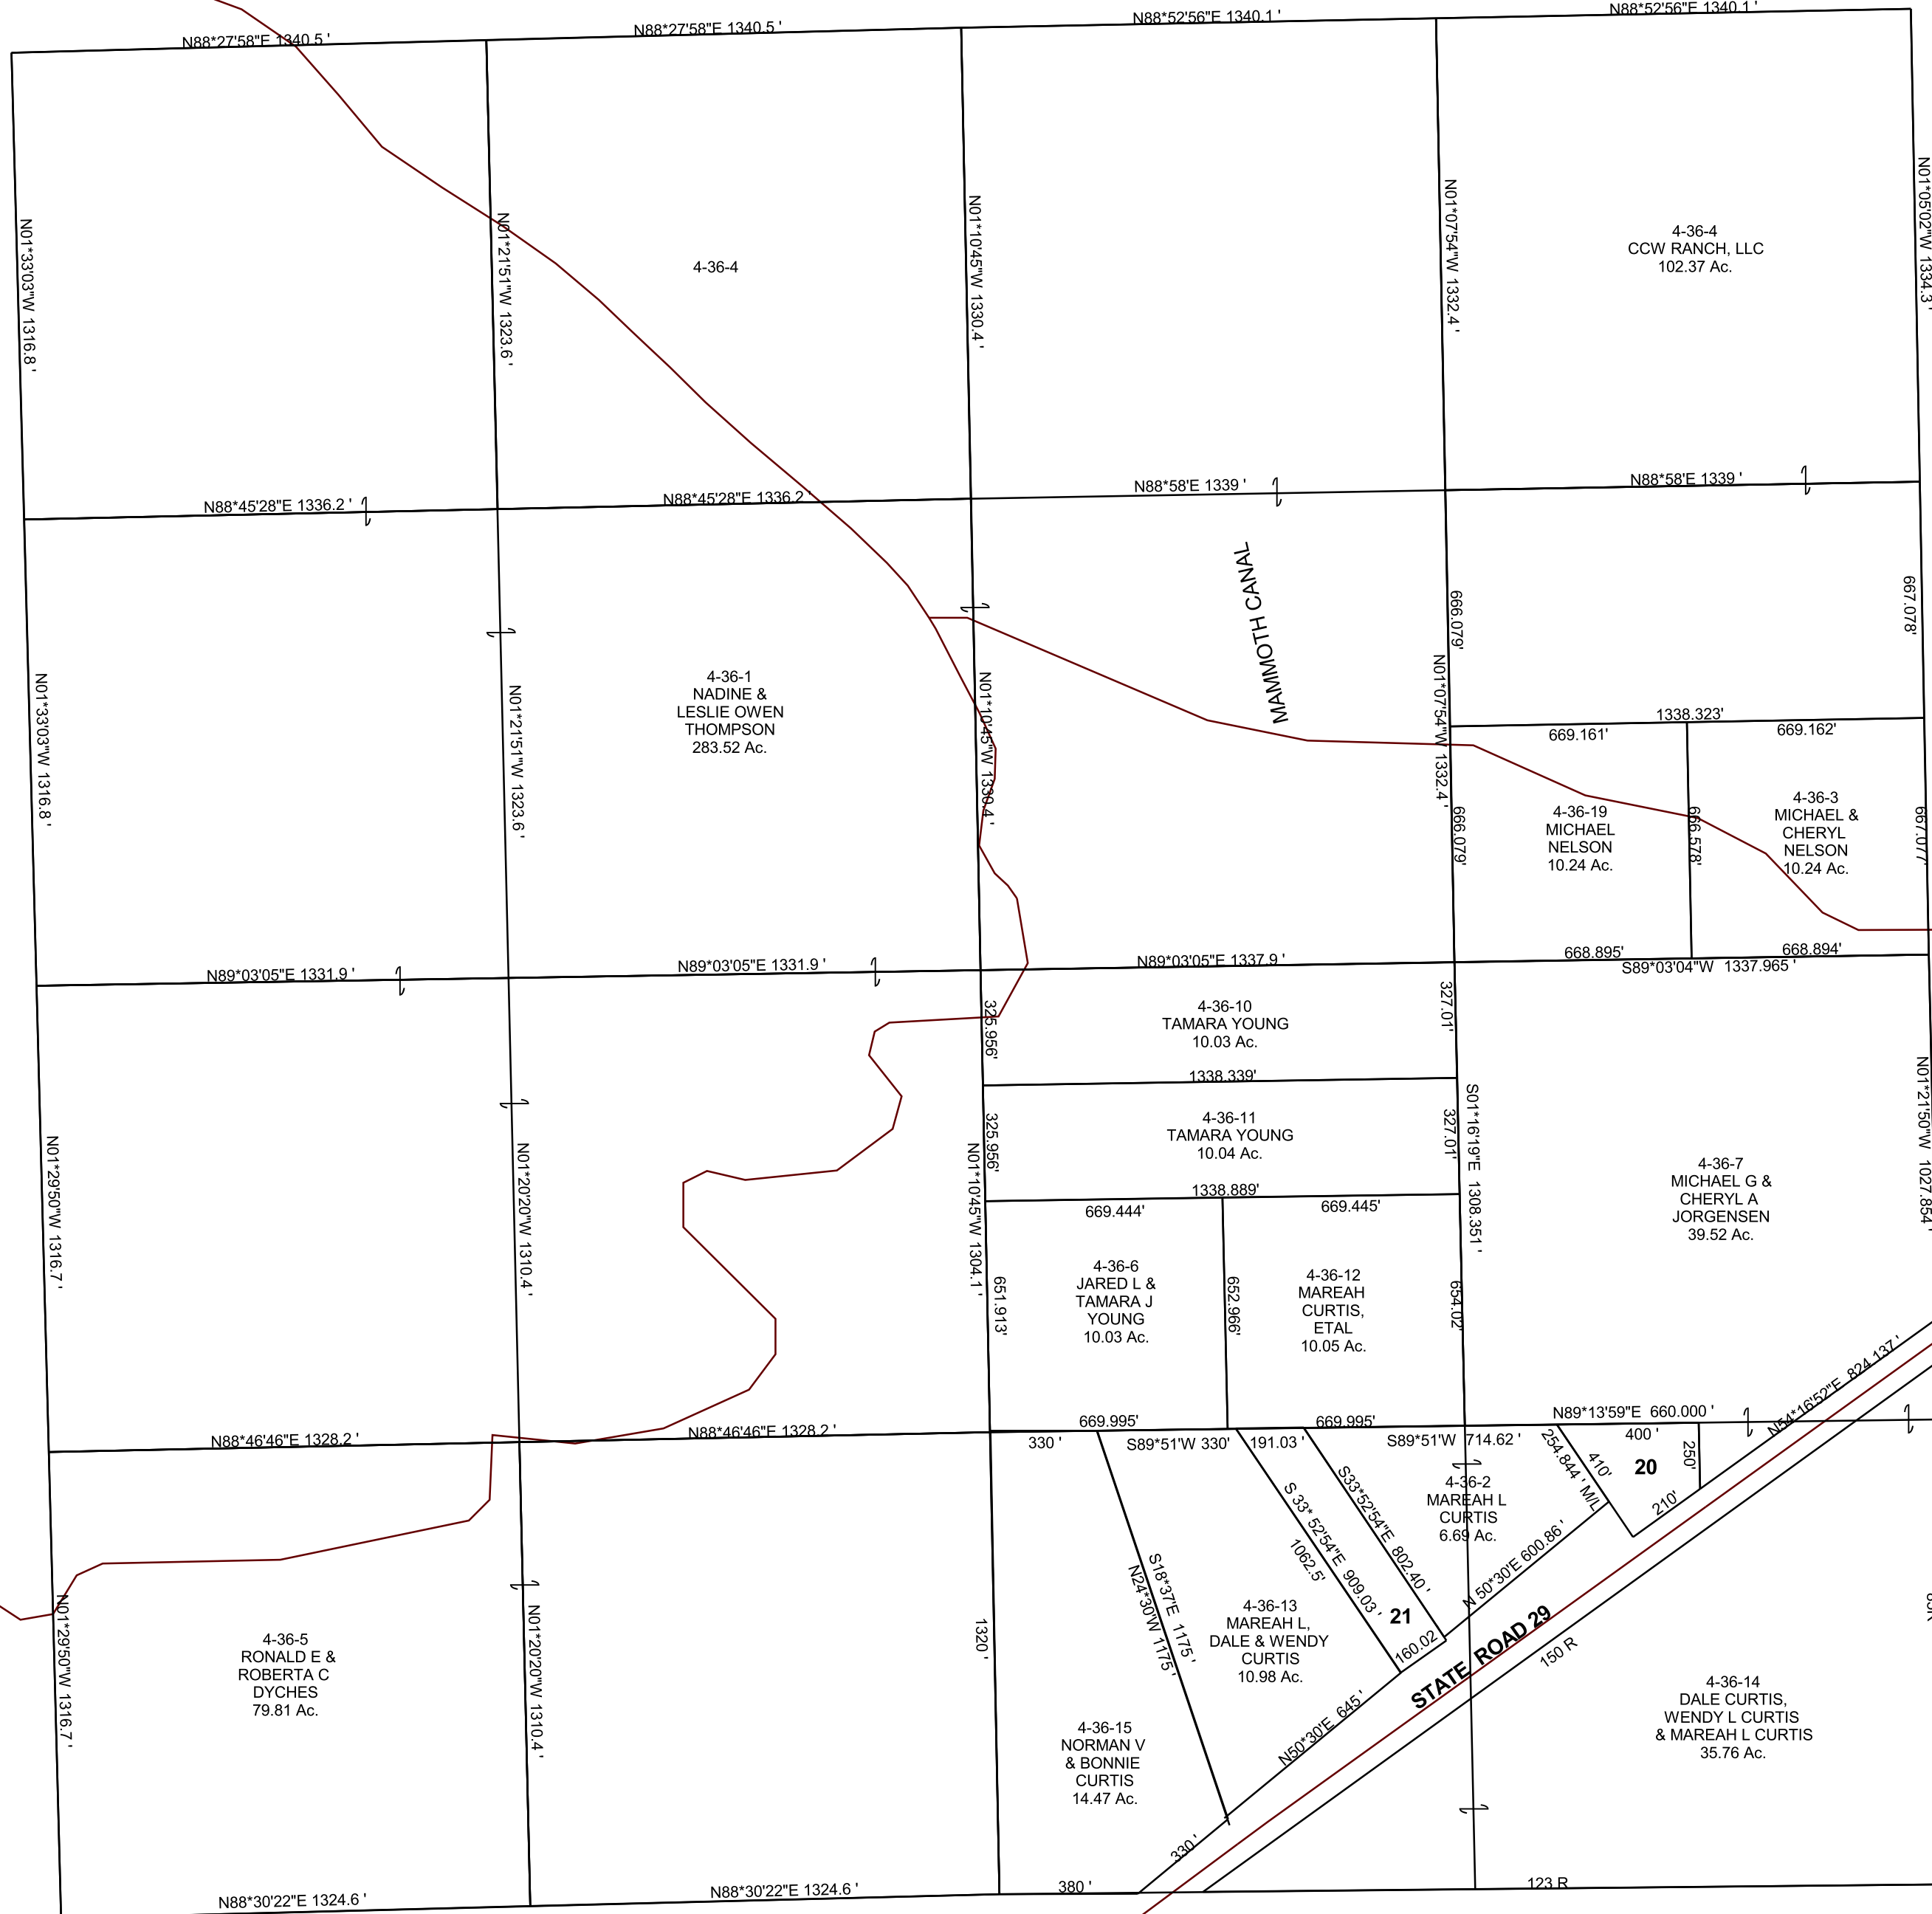

4-36-20  
MICHAEL G &  
CHERYL A  
JORGENSEN  
1.89 AC

4-36-21  
DALE,  
WENDY L &  
MAREAH L  
CURTIS  
2.92 AC.

4-36-4  
CCW RANCH, LLC  
102.37 Ac.

4-36-4

4-36-1  
NADINE &  
LESLIE OWEN  
THOMPSON  
283.52 Ac.

4-36-19  
MICHAEL  
NELSON  
10.24 Ac.

4-36-3  
MICHAEL &  
CHERYL  
NELSON  
10.24 Ac.

4-36-10  
TAMARA YOUNG  
10.03 Ac.

4-36-11  
TAMARA YOUNG  
10.04 Ac.

4-36-7  
MICHAEL G &  
CHERYL A  
JORGENSEN  
39.52 Ac.

4-36-6  
JARED L &  
TAMARA J  
YOUNG  
10.03 Ac.

4-36-12  
MAREAH  
CURTIS,  
ETAL  
10.05 Ac.

4-36-2  
MAREAH L  
CURTIS  
6.69 Ac.

4-36-13  
MAREAH L,  
DALE & WENDY  
CURTIS  
10.98 Ac.

4-36-15  
NORMAN V  
& BONNIE  
CURTIS  
14.47 Ac.

4-36-14  
DALE CURTIS,  
WENDY L CURTIS  
& MAREAH L CURTIS  
35.76 Ac.

4-36-5  
RONALD E &  
ROBERTA C  
DYCHES  
79.81 Ac.