


SECTION 22, T 18 S, R 08 E S.L.B. & M.

BOOK 4 PAGE 36
SCALE: 1" = 400'
JUNE 9, 2022

THIS PLAT IS MADE SOLELY FOR THE PURPOSE OF ASSISTING IN LOCATING THE LAND, AND THE RECORDER ASSUMES NO LIABILITY FOR VARIATIONS, IF ANY, WITH AN ACTUAL SURVEY.

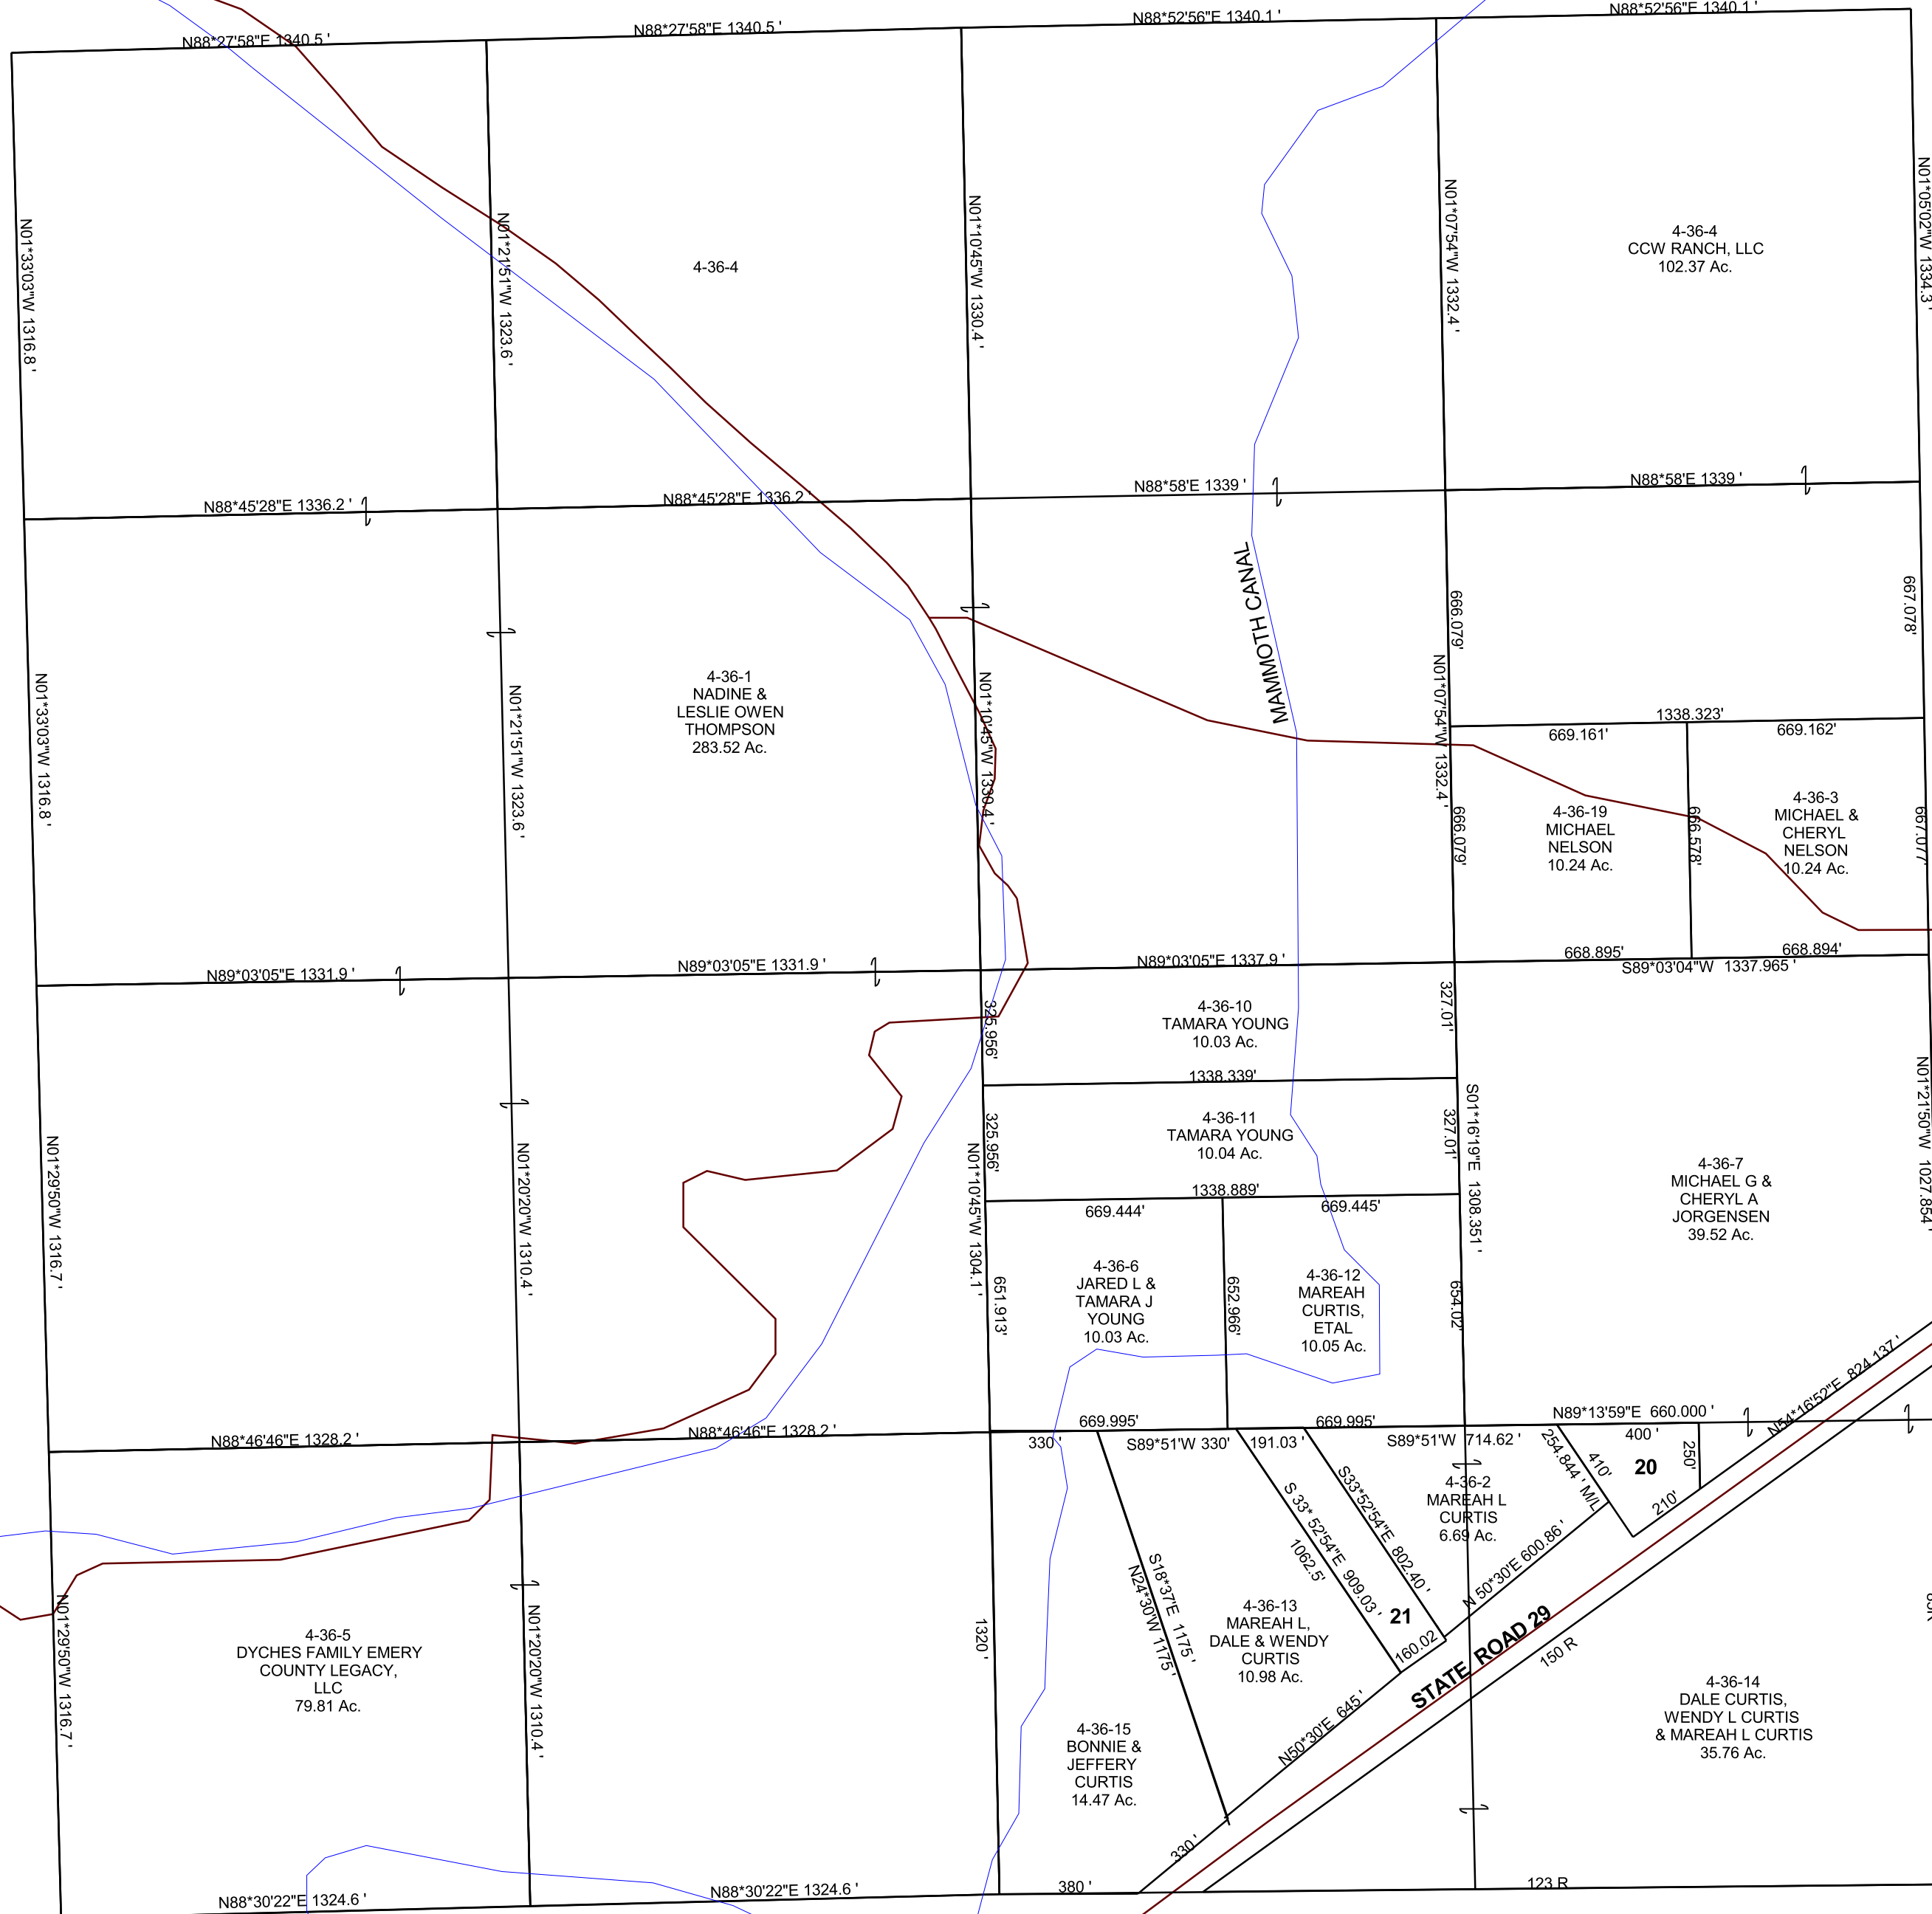

4-36-20
MICHAEL G &
CHERYL A
JORGENSEN
1.89 AC

4-36-21
DALE,
WENDY L &
MAREAH L
CURTIS
2.92 Ac.

4-36-4
CCW RANCH, LLC
102.37 Ac.

4-36-4

4-36-1
NADINE &
LESLIE OWEN
THOMPSON
283.52 Ac.

4-36-19
MICHAEL
NELSON
10.24 Ac.

4-36-3
MICHAEL &
CHERYL
NELSON
10.24 Ac.

4-36-10
TAMARA YOUNG
10.03 Ac.

4-36-11
TAMARA YOUNG
10.04 Ac.

4-36-7
MICHAEL G &
CHERYL A
JORGENSEN
39.52 Ac.

4-36-6
JARED L &
TAMARA J
YOUNG
10.03 Ac.

4-36-12
MAREAH
CURTIS,
ETAL
10.05 Ac.

4-36-2
MAREAH L
CURTIS
6.69 Ac.

4-36-13
MAREAH L,
DALE & WENDY
CURTIS
10.98 Ac.

4-36-15
BONNIE &
JEFFERY
CURTIS
14.47 Ac.

4-36-14
DALE CURTIS,
WENDY L CURTIS
& MAREAH L CURTIS
35.76 Ac.

4-36-5
DYCHES FAMILY EMERY
COUNTY LEGACY,
LLC
79.81 Ac.

4-36
22-18S-08E