


SECTION 23, T 18 S, R 08 E S.L.B. & M.

BOOK 4 PAGE 37  
SCALE: 1" = 400'  
OCTOBER 8, 2021

THIS PLAT IS MADE SOLELY FOR THE PURPOSE OF ASSISTING IN LOCATING THE LAND, AND THE RECORDER ASSUMES NO LIABILITY FOR VARIATIONS, IF ANY, WITH AN ACTUAL SURVEY.

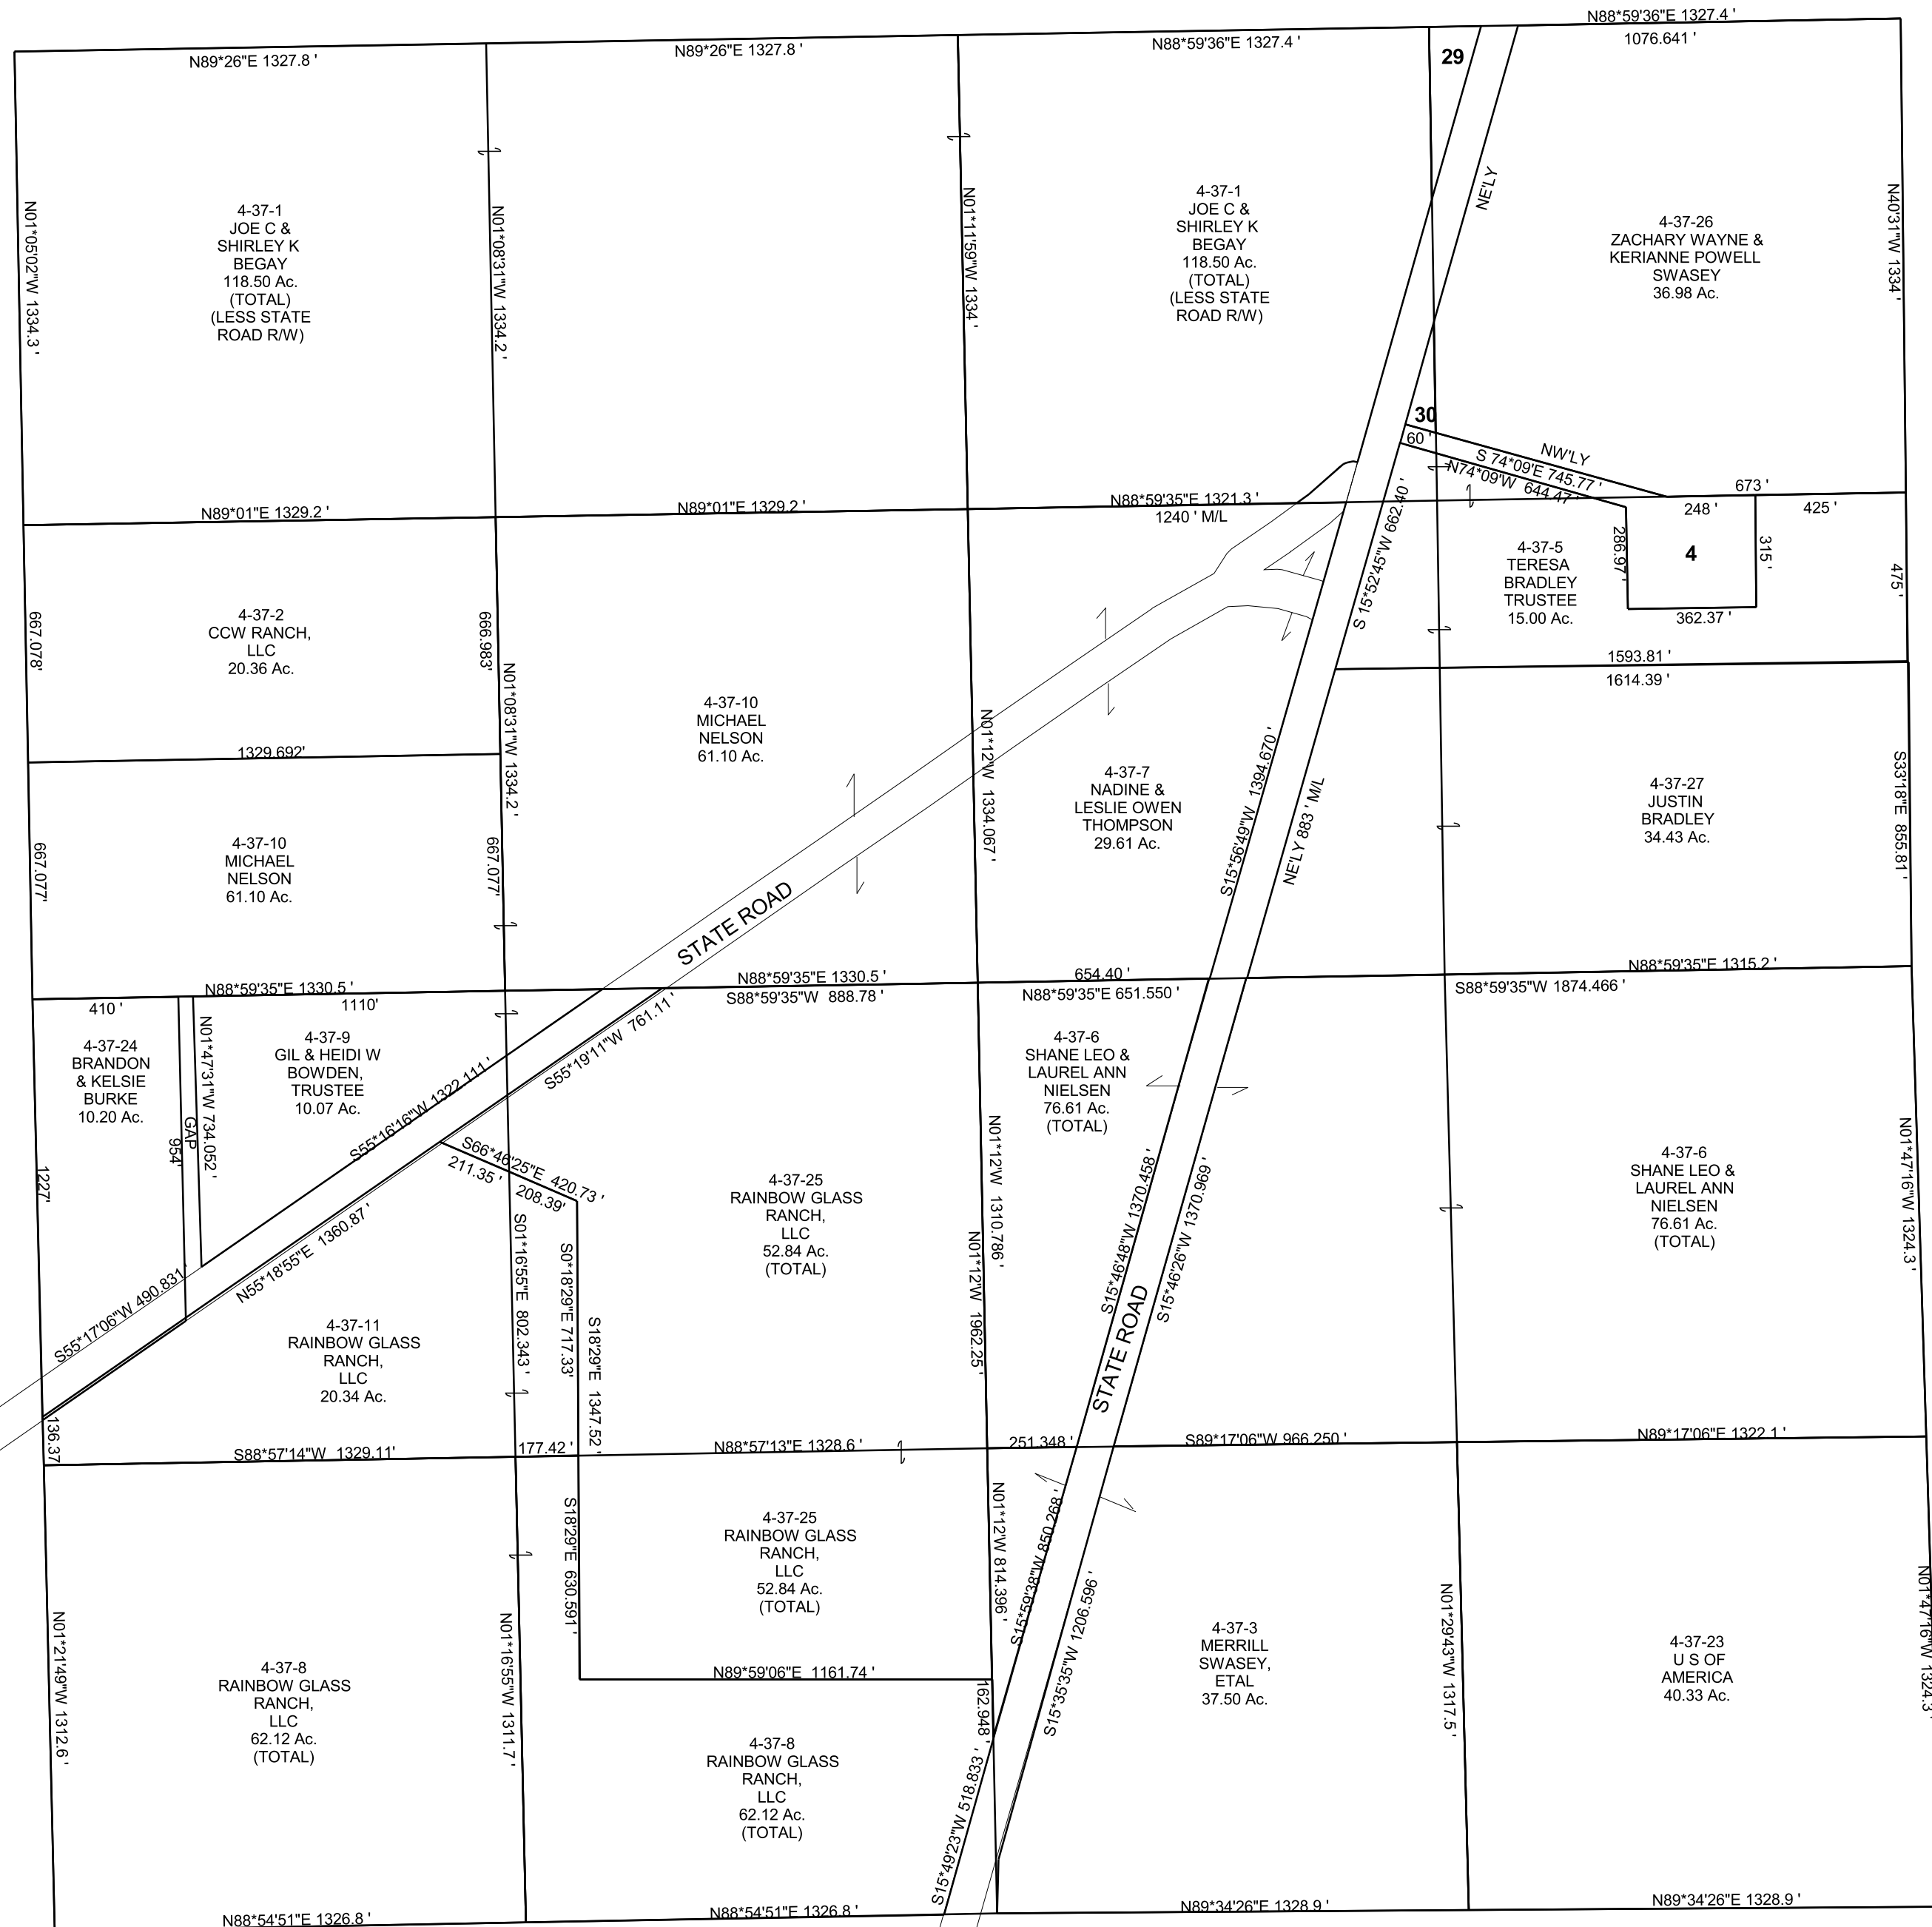

4-37-4  
TERESA  
BRADLEY  
TRUSTEE  
3.55 Ac.

4-37-29  
JOE C &  
SHIRLEY K  
BEGAY  
0.82 Ac.

4-37-30  
ZACHARY WAYNE &  
KERIANNE POWELL  
SWASEY  
0.31 Ac.